



DESIGN DIMENSION & ASSOC. HEREBY
RESERVES ITS COMMON LAW COPYRIGHT
AND OTHER PROPERTY RIGHTS IN THESE
PLANS, IDEAS, AND DESIGNS. THESE
PLANS, IDEAS, AND DESIGNS ARE NOT TO BE
REPRODUCED, CHANGED, OR ASSIGNED
TO ANY THIRD PARTY, WITHOUT FIRST
OBTAINING WRITTEN PERMISSION FROM
DESIGN DIMENSION & ASSOC.

MAMMOTH CREEK INN
MAMMOTH HOTEL ASSOC., LLC 1541 OCEAN AVE. SUITE 200 SANTA MONICA, CA 90401
STEVEN HAKIM 310.393.5900
PROJECT ADDRESS: 663 OLD MAMMOTH ROAD, MAMMOTH LAKES, CA 93546

JUNE	201
SCALE:	1/4" = 1'-
DRAWN:	CWT/J

A5.1



1/4" = 1'-0"

EAST AND WEST
ELEVATIONS - BUILDING A/B

DESIGN DIMENSION & ASSOC. HEREBY
RESERVES ITS COMMON LAW COPYRIGHT
AND OTHER PROPERTY RIGHTS IN THESE
PLANS, IDEAS, AND DESIGNS. THESE PLANS,
IDEAS, AND DESIGNS ARE NOT TO BE
REPRODUCED, CHANGED, OR ASSIGNED TO
ANY THIRD PARTY, WITHOUT FIRST
OBTAINING WRITTEN PERMISSION FROM
DESIGN DIMENSION & ASSOC.

MAMMOTH CREEK INN
MAMMOTH HOTEL ASSOC., LLC 1541 OCEAN AVE. SUITE 200 SANTA MONICA, CA 90401
STEVEN HAKIM 310.393.5800
PROJECT ADDRESS: 663 OLD MAMMOTH ROAD, MAMMOTH LAKES, CA 93546

REVISIONS


JUNE 2014
SCALE: 1/4" = 1'-0"
DRAWN: CWT/JP

SHEET

A5.2



2 WEST ELEVATION
1/4" = 1'-0"

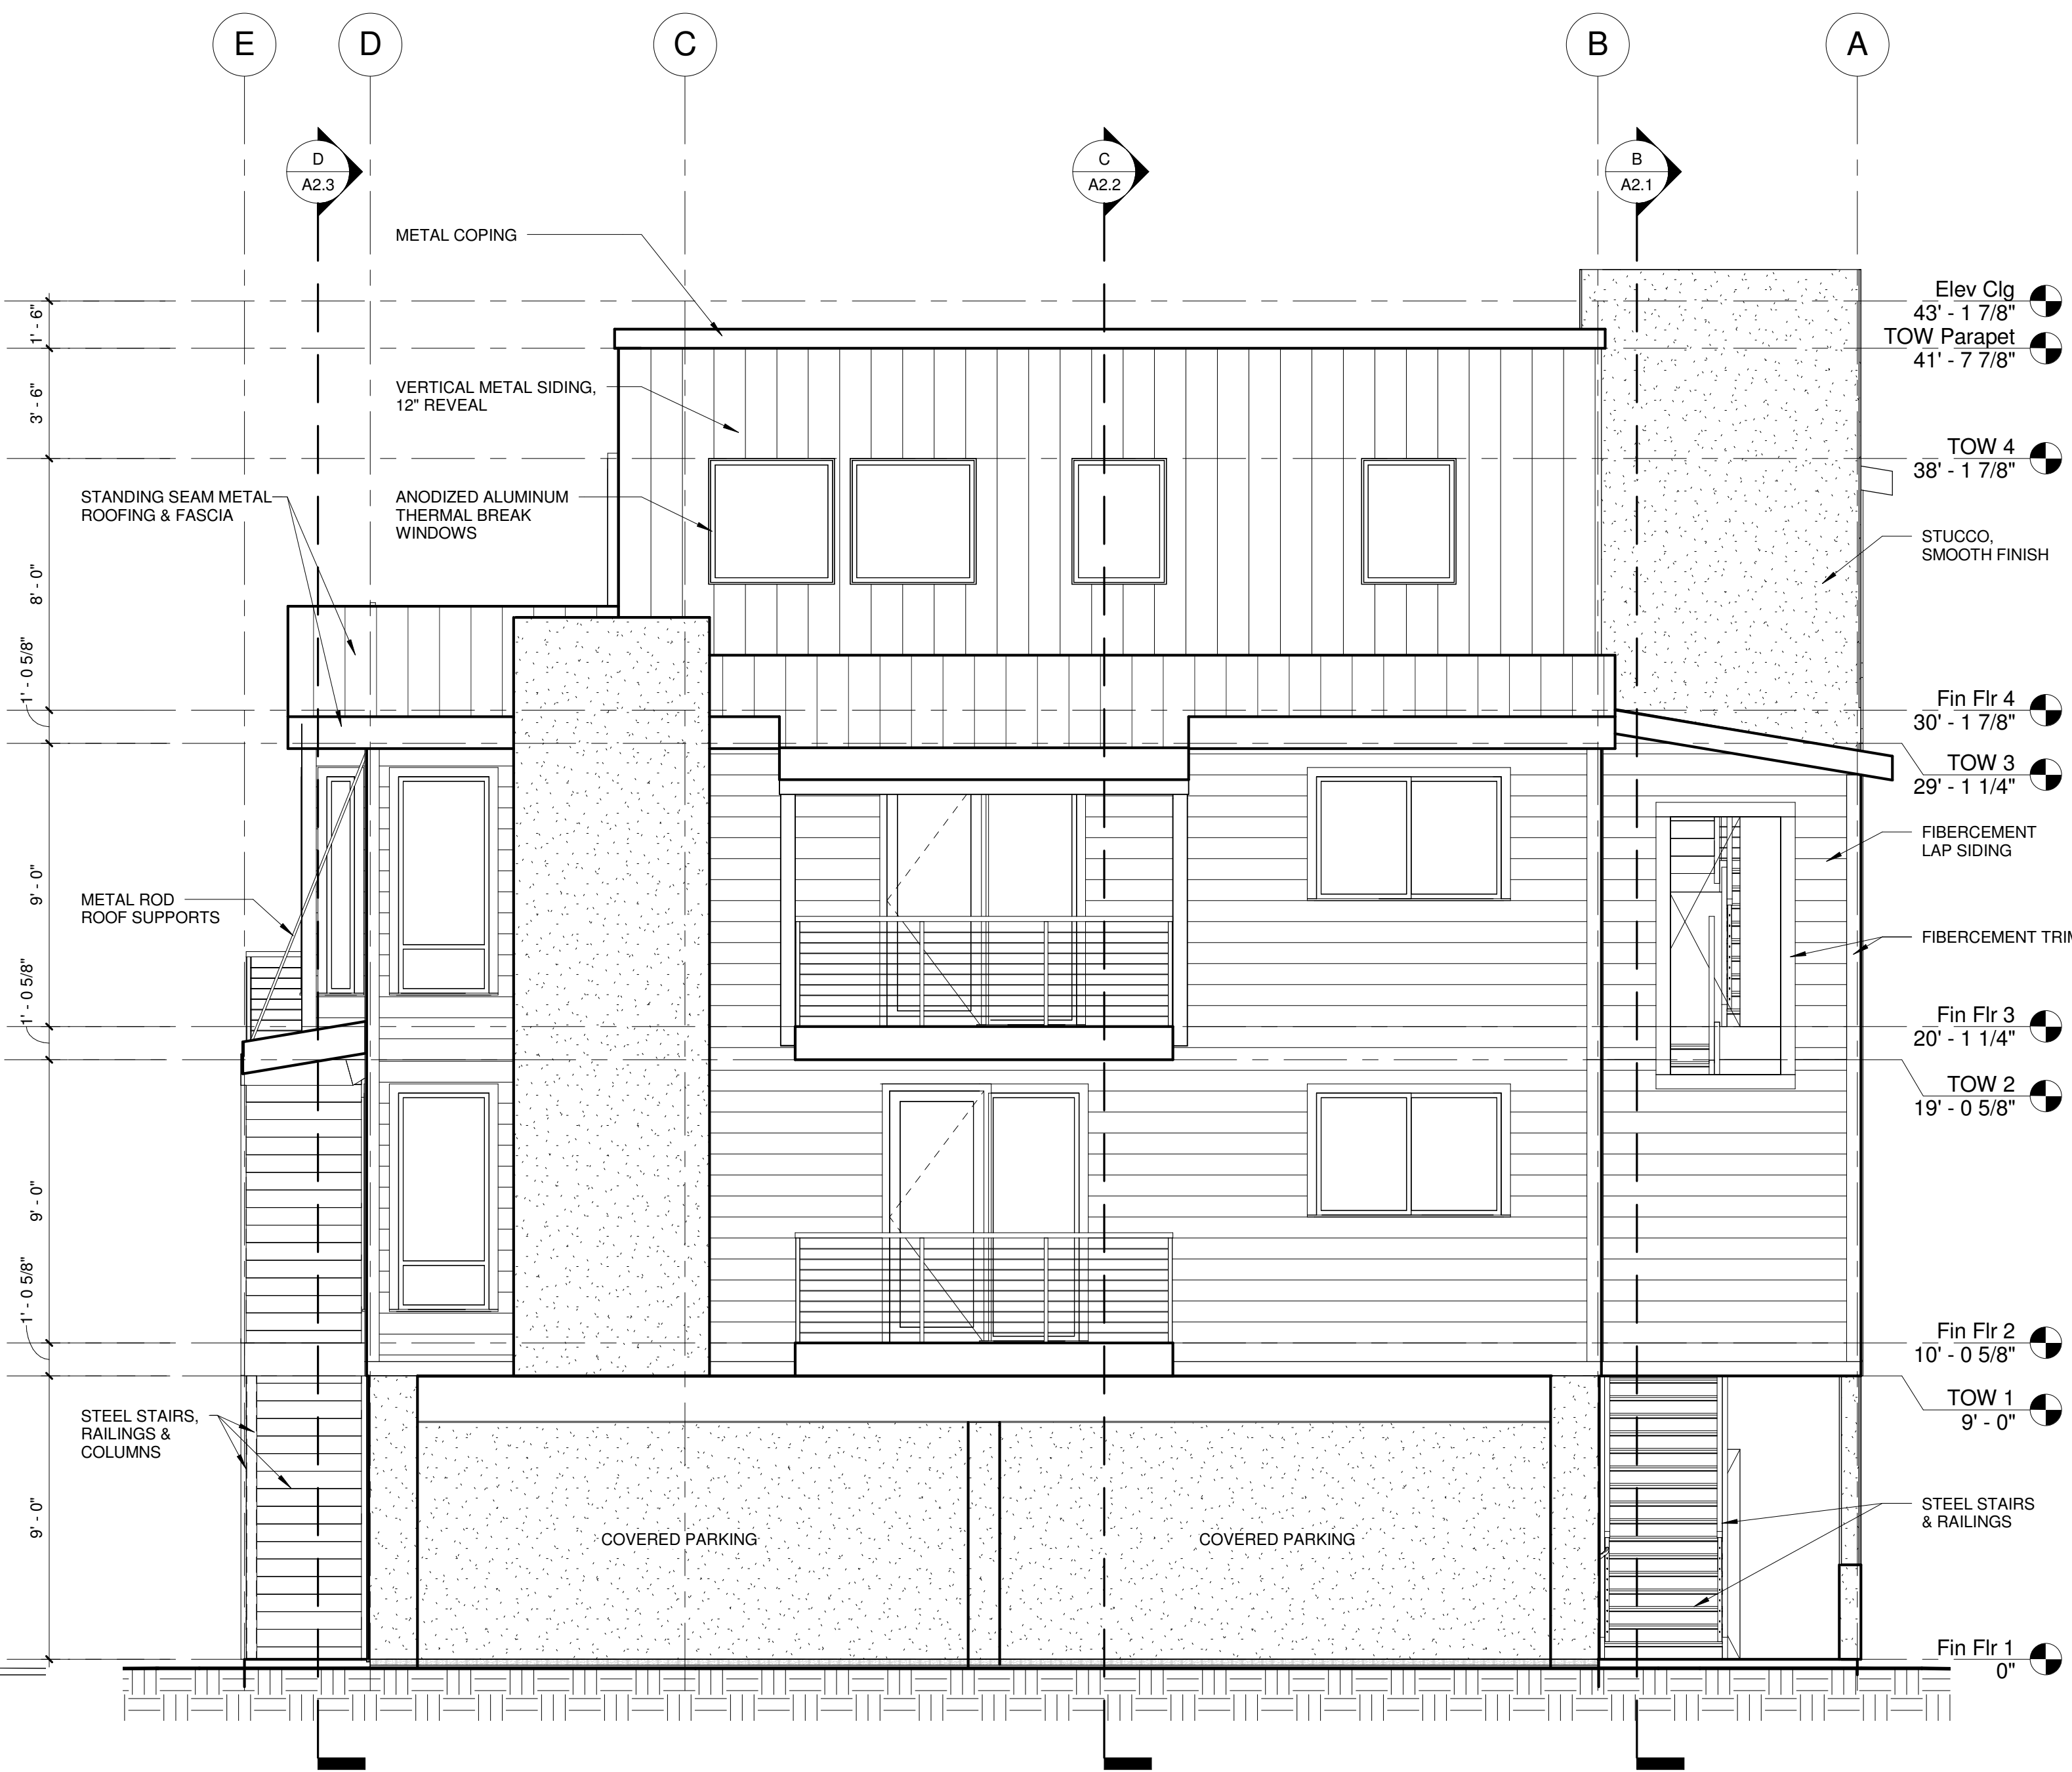

1 EAST ELEVATION
1/4" = 1'-0"

NORTH ELEVATION -
BUILDING A/B

DESIGN DIMENSION & ASSOC. HEREBY
RESERVES ITS COMMON LAW COPYRIGHT
AND OTHER PROPERTY RIGHTS IN THESE
PLANS, IDEAS, AND DESIGNS. THESE PLANS,
IDEAS, AND DESIGNS ARE NOT TO BE
REPRODUCED, CHANGED, OR ASSIGNED TO
ANY THIRD PARTY, WITHOUT FIRST
OBTAINING WRITTEN PERMISSION FROM
DESIGN DIMENSION & ASSOC.


MAMMOTH CREEK INN
MAMMOTH HOTEL ASSOC., LLC
STEVEN HAKIM
PROJECT ADDRESS:
1541 OCEAN AVE. SUITE 200
310.393.5800
SANTA MONICA, CA 90401
663 OLD MAMMOTH ROAD, MAMMOTH LAKES, CA 93546

REVISIONS

JUNE 2014
SCALE: 1/4" = 1'-0"
DRAWN: CWT/JP

SHEET

A5.3

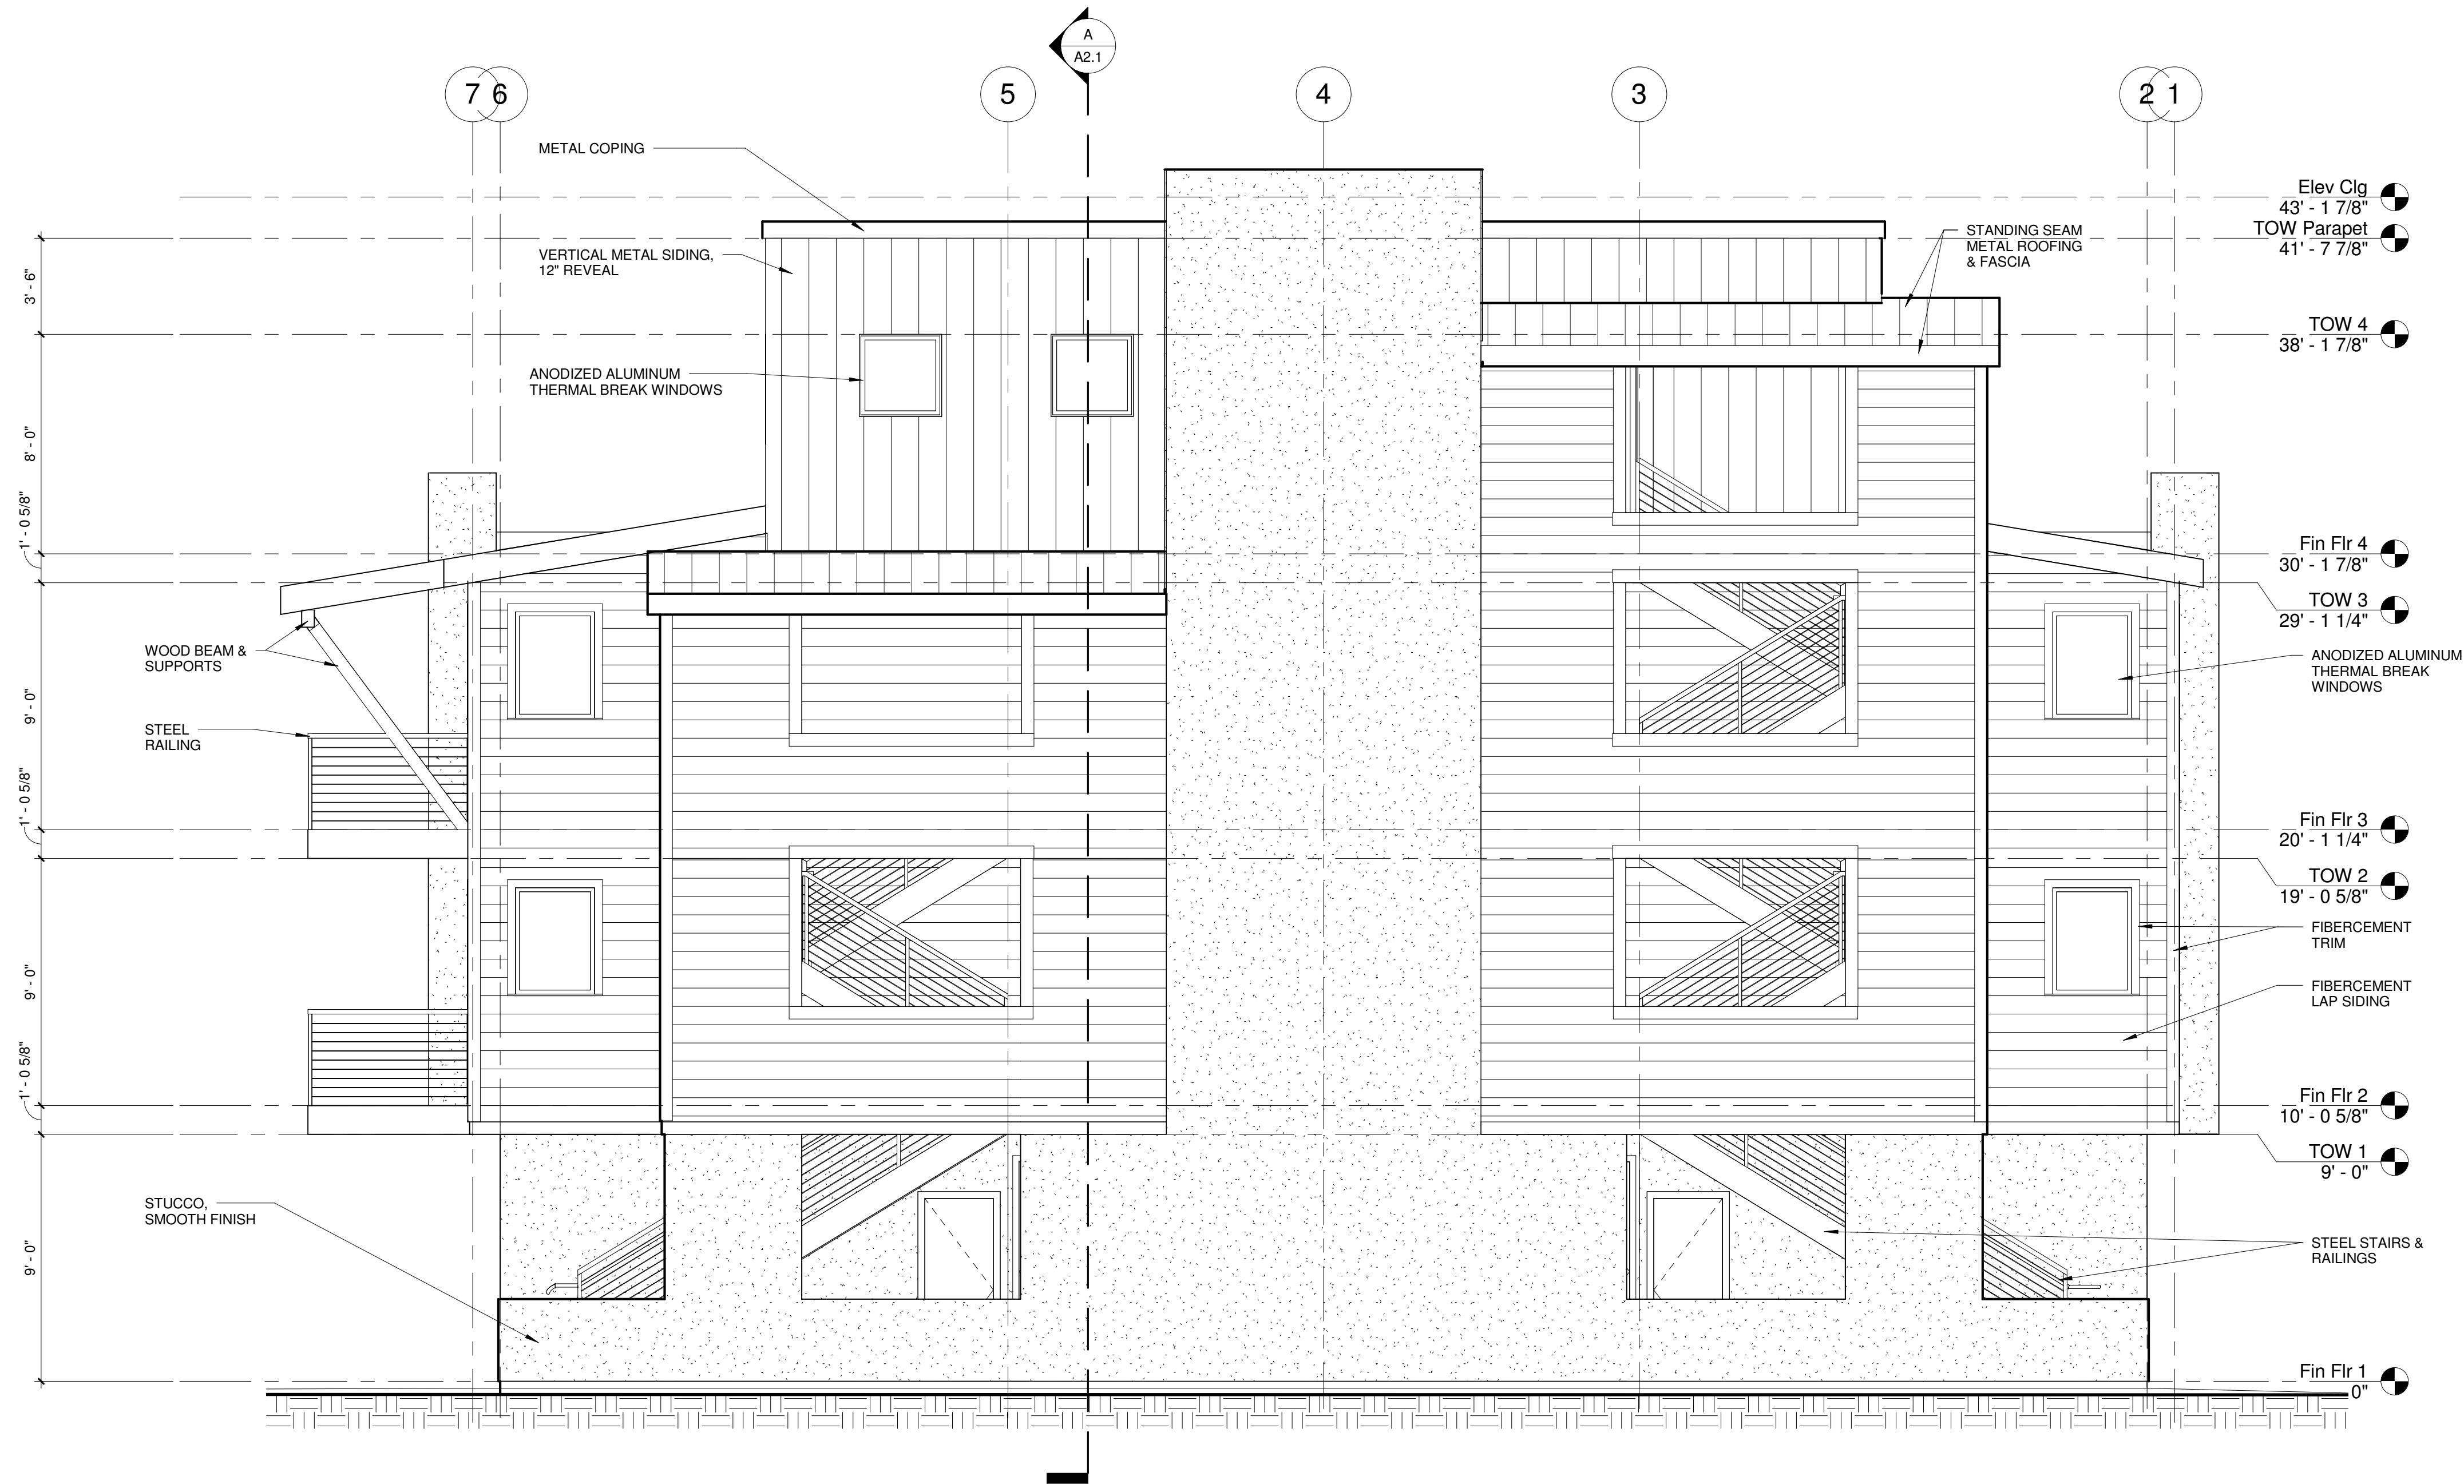

1 NORTH ELEVATION
1/4" = 1'-0"

SOUTH AND WEST
ELEVATIONS - BUILDING C

DESIGN DIMENSION & ASSOC. HEREBY
RESERVES ITS COMMON LAW COPYRIGHT
AND OTHER PROPERTY RIGHTS IN THESE
PLANS, IDEAS, AND DESIGNS. THESE PLANS
IDEAS, AND DESIGNS ARE NOT TO BE
REPRODUCED, CHANGED, OR ASSIGNED TO
ANY THIRD PARTY, WITHOUT FIRST
OBTAINING WRITTEN PERMISSION FROM
DESIGN DIMENSION & ASSOC.


MAMMOTH CREEK INN
MAMMOTH HOTEL ASSOC., LLC 1541 OCEAN AVE. SUITE 200 SANTA MONICA, CA 90401
STEVEN HAKIM 310.993.5800
PROJECT ADDRESS: 663 OLD MAMMOTH ROAD, MAMMOTH LAKES, CA 93546

REVISIONS

JUNE 2014
SCALE: 1/4" = 1'-0"
DRAWN: CWT/JP

SHEET

A5.4

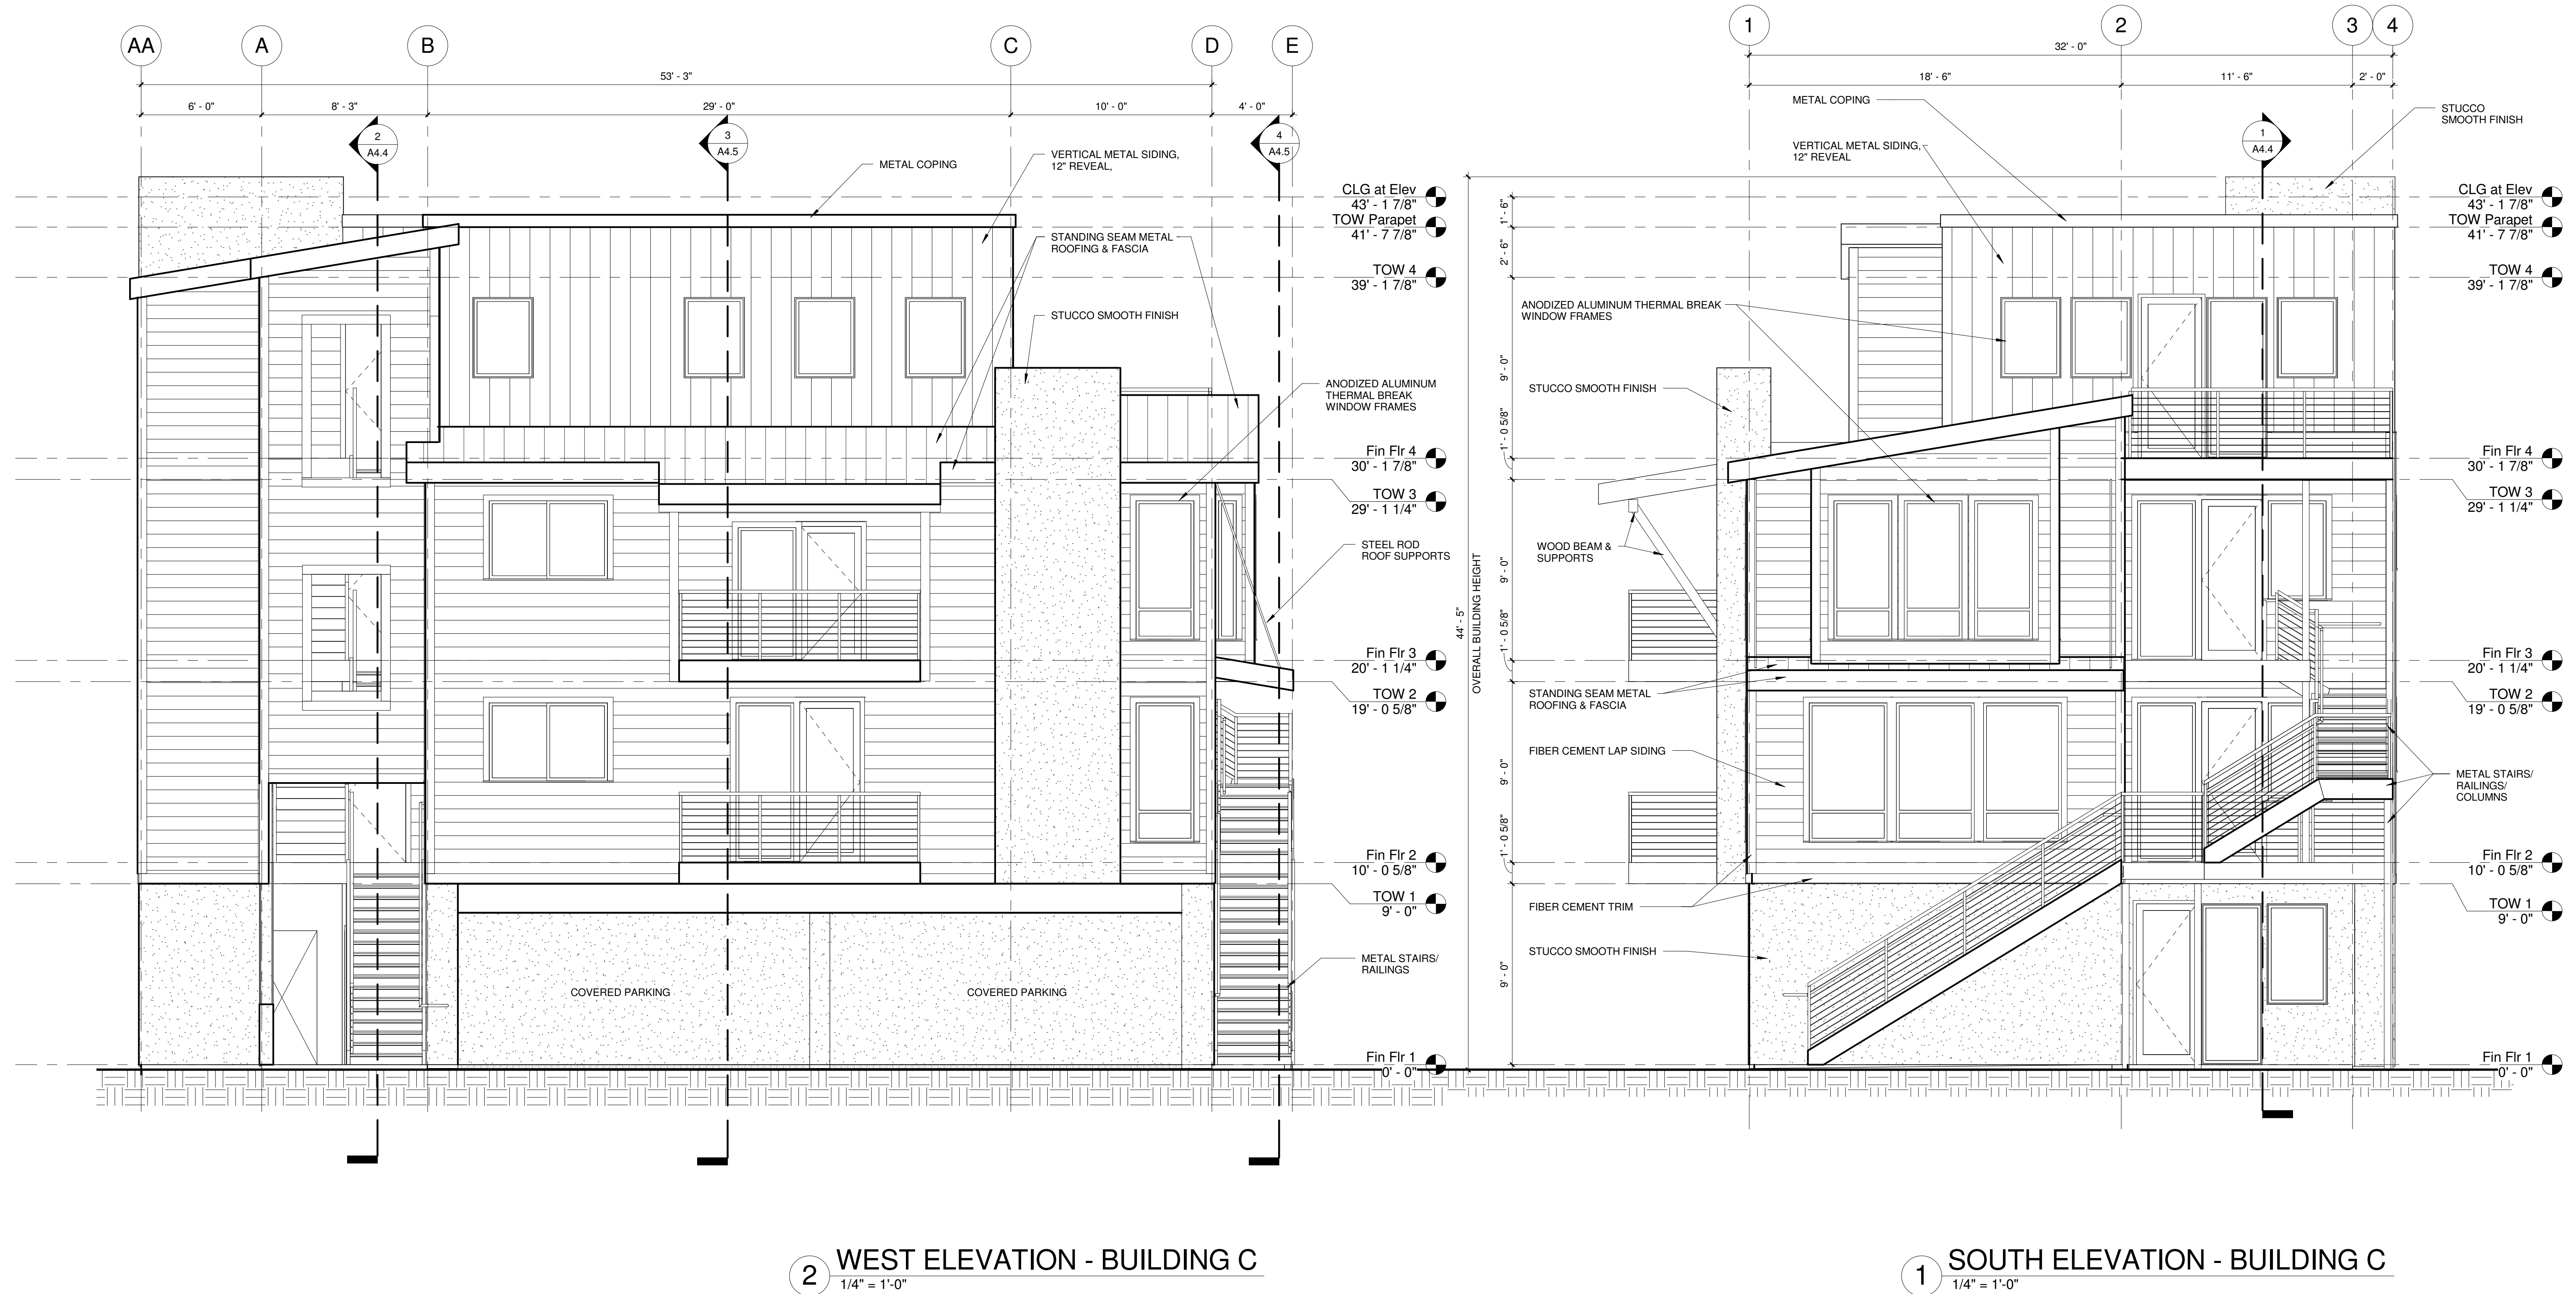

2 WEST ELEVATION - BUILDING C
1/4" = 1'-0"

1 SOUTH ELEVATION - BUILDING C
1/4" = 1'-0"

NORTH AND EAST
ELEVATIONS - BUILDING C

DESIGN DIMENSION & ASSOC. HEREBY
RESERVES ITS COMMON LAW COPYRIGHT
AND OTHER PROPERTY RIGHTS IN THESE
PLANS, IDEAS, AND DESIGNS. THESE PLANS,
IDEAS, AND DESIGNS ARE NOT TO BE
REPRODUCED, CHANGED, OR ASSIGNED TO
ANY THIRD PARTY, WITHOUT FIRST
OBTAINING WRITTEN PERMISSION FROM
DESIGN DIMENSION & ASSOC.


MAMMOTH CREEK INN
MAMMOTH HOTEL ASSOC., LLC 1541 OCEAN AVE. SUITE 200 SANTA MONICA, CA 90401
STEVEN HAKIM 310.393.5800
PROJECT ADDRESS: 663 OLD MAMMOTH ROAD, MAMMOTH LAKES, CA 93546

REVISIONS

JUNE 2014
SCALE: 1/4" = 1'-0"
DRAWN: CWT/JP

SHEET

A5.5

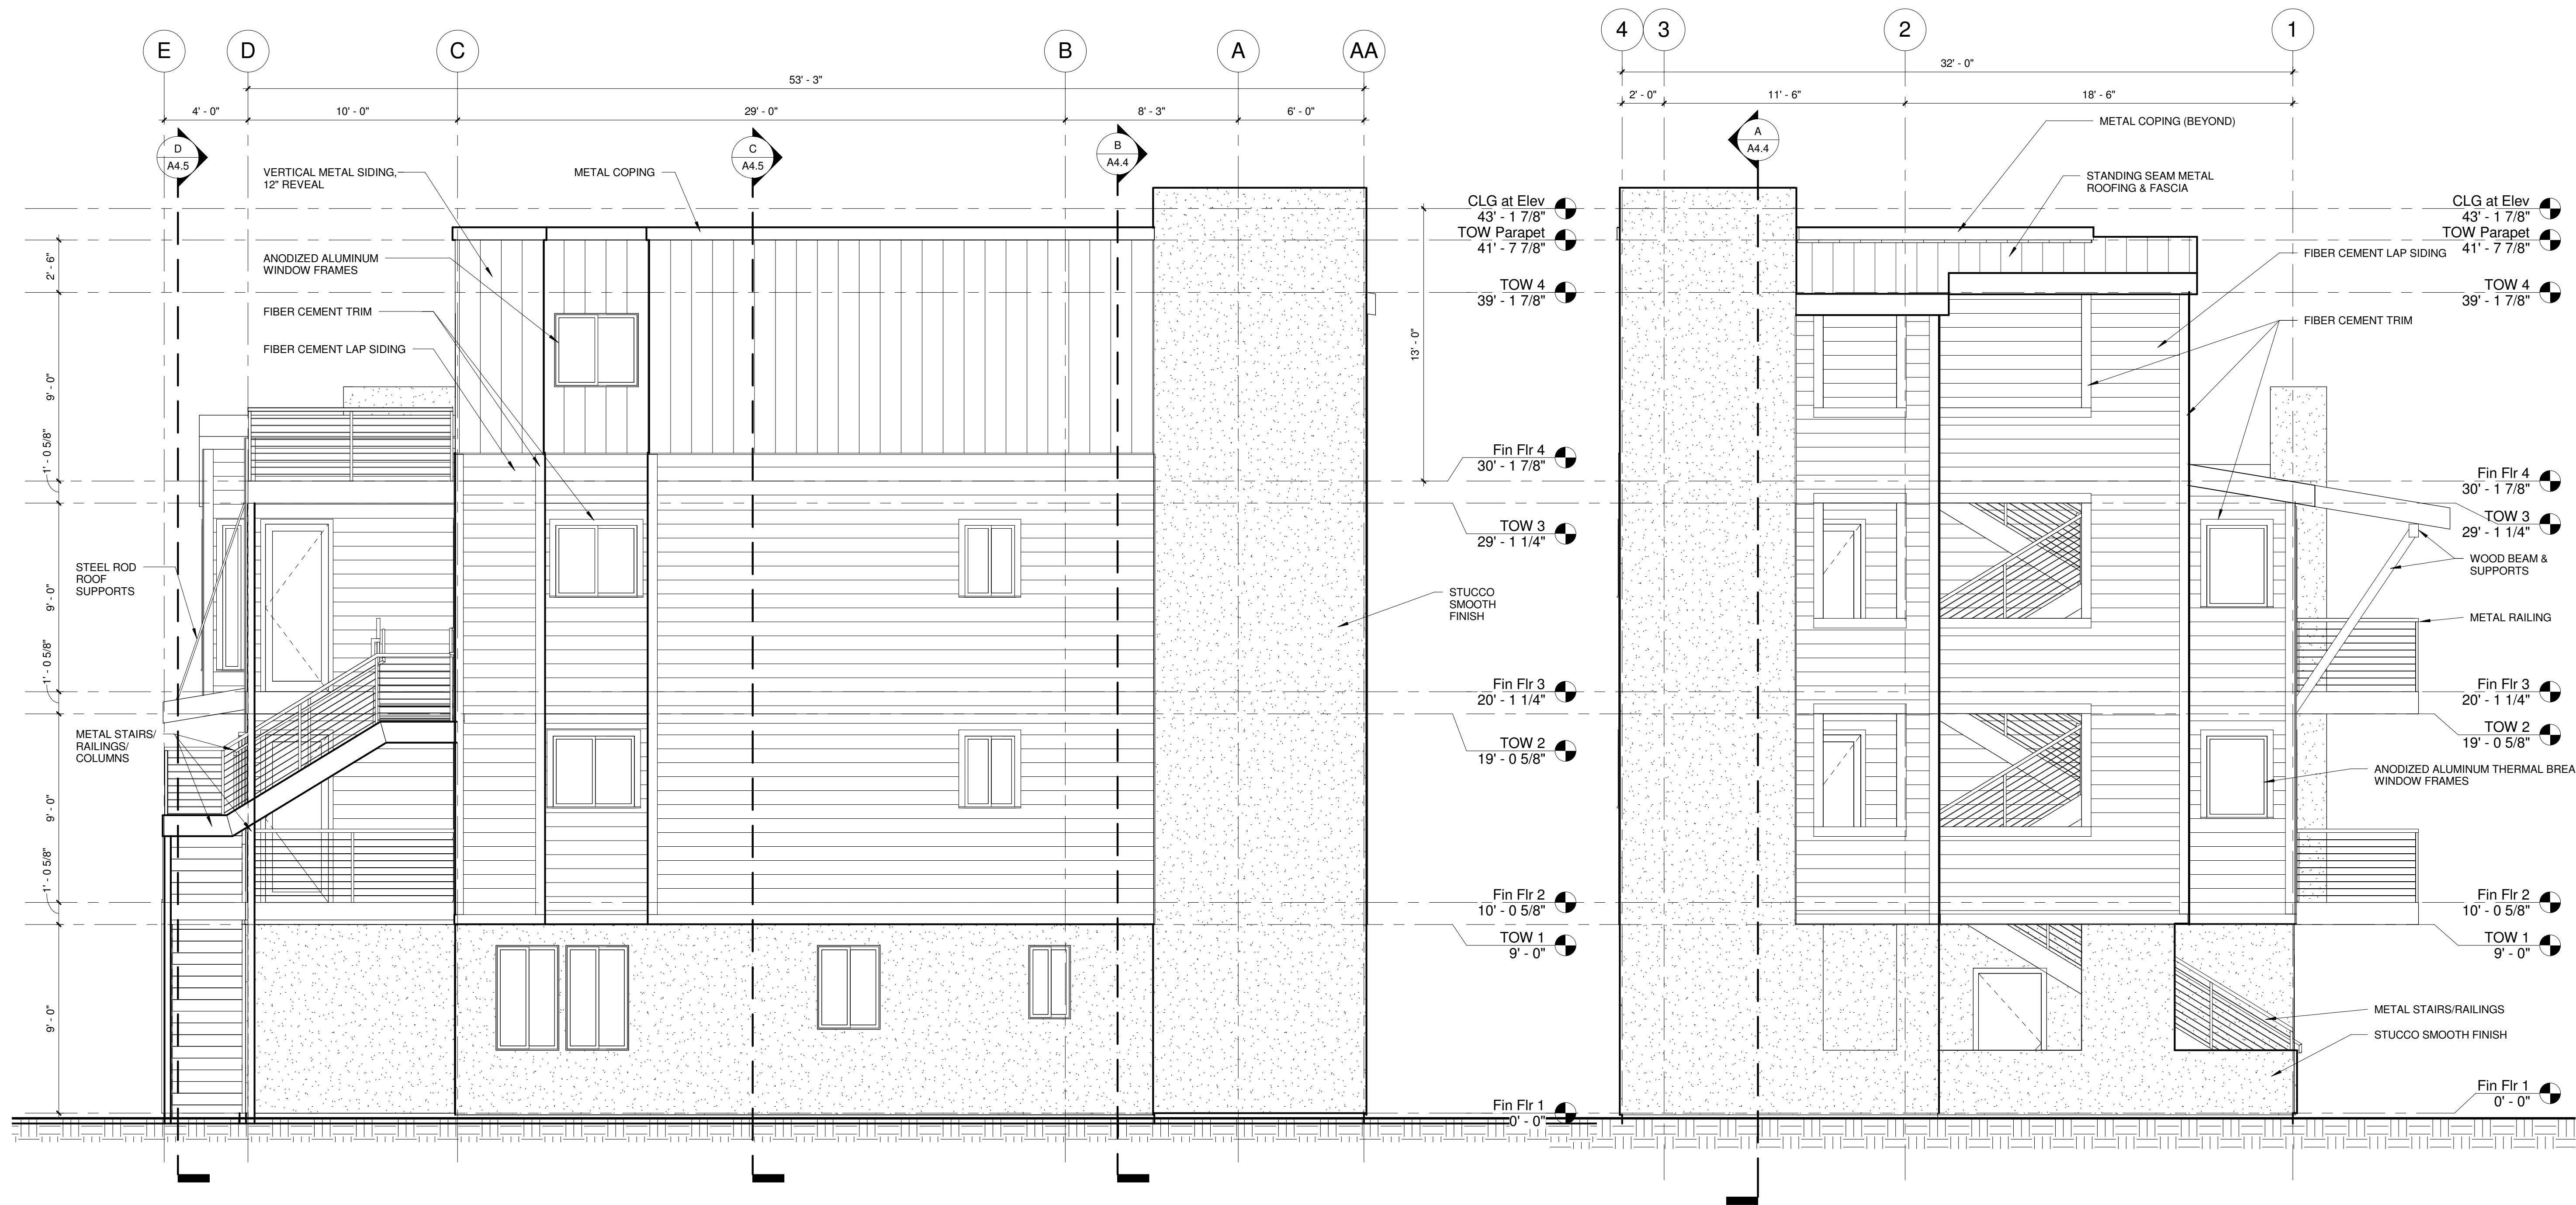

2 EAST ELEVATION - BUILDING C
1/4" = 1'-0"

1 NORTH ELEVATION - BUILDING C
1/4" = 1'-0"