

FLOOR AREA SUMMARY
BUILDING A/B

DESIGN DIMENSION & ASSOC. HEREBY
RESERVES IT'S COMMON LAW COPYRIGHT
AND OTHER PROPERTY RIGHTS IN THESE
PLANS, IDEAS, AND DESIGNS. THESE PLANS
IDEAS, AND DESIGNS ARE NOT TO BE
REPRODUCED, CHANGED, OR ASSIGNED
TO ANY THIRD PARTY, WITHOUT FIRST
OBTAINING WRITTEN PERMISSION FROM
DESIGN DIMENSION & ASSOC.

MAMMOTH CREEK INN
MAMMOTH HOTEL ASSOC., LLC
STEVEN HAKIM
PROJECT ADDRESS:
1541 OCEAN AVE. SUITE 200
SANTA MONICA, CA 90401
310.393.5900
663 OLD MAMMOTH ROAD, MAMMOTH LAKES, CA 93546

REVISIONS

DESIGN REVIEW APP.
7.18.2014

JUNE 2014

SCALE: AS SHOWN

DRAWN: CWT/JP

PRINTED 7.15.2014

SHEET

A3.01

FOURTH Floor (UNITS A4, B4) Area Calcs

PROPOSED CONDITIONED AREA (A) = 574 SQ.FT.
PROPOSED CONDITIONED AREA (B) = 574 SQ.FT.
(FOURTH FLR. CONDIT. AREA (TOTAL) = 1148 SQ.FT.
PROPOSED COMMON/ELEVATOR AREA = 430 SQ.FT.
DECK/ MECH.

NET CONDO AREA (A) = 380 SQ.FT.
NET CONDO AREA (B) = 409 SQ.FT.

PROPOSED FOURTH FLOOR AREA = 1578 SQ.FT.

THIRD Floor (UNITS A3, B3) Area Calcs

PROPOSED CONDITIONED AREA (A) = 1150 SQ.FT.
PROPOSED CONDITIONED AREA (B) = 1150 SQ.FT.
(THIRD FLR. CONDIT. AREA (TOTAL) = 2300 SQ.FT.)
PROPOSED COMMON/ELEVATOR AREA = 580 SQ.FT.
DECK/ MECH.

NET CONDO AREA (A) = 1078 SQ.FT.
NET CONDO AREA (B) = 1078 SQ.FT.

PROPOSED THIRD FLOOR AREA = 2880 SQ.FT.

SECOND Floor (UNITS A2, B2) Area Calcs

PROPOSED CONDITIONED AREA (A) = 1117 SQ.FT.
PROPOSED CONDITIONED AREA (B) = 1117 SQ.FT.
(SECOND FLR CONDIT. AREA (TOTAL) = 2234 SQ.FT.)
PROPOSED COMMON/ELEVATOR AREA = 468 SQ.FT.
DECK/ MECH.

NET CONDO AREA (A) = 1055 SQ.FT.
NET CONDO AREA (B) = 1055 SQ.FT.

PROPOSED SECOND FLOOR AREA = 2702 SQ.FT.


FIRST Floor (UNITS A1, B1) Area Calcs

PROPOSED CONDITIONED AREA (A) = 420 SQ.FT.
PROPOSED CONDITIONED AREA (B) = 420 SQ.FT.
(GROUND FLR. CONDIT. AREA (TOTAL) = 840 SQ.FT.)
PROPOSED COMMON/ELEVATOR AREA = 650 SQ.FT.
PROPOSED GARAGE AREA 2X 707 SF = 1414 SQ.FT.


NET CONDO AREA (A) = 372 SQ.FT.
NET CONDO AREA (B) = 372 SQ.FT.

PROPOSED BLDG. FOOTPRINT AREA = 2904 SQ.FT.


BUILDING A/B TOTAL COND. AREA = 6522 SQ.FT.
TOTAL COMBINED FLOOR AREA A/B = 10,064 SQ.FT.

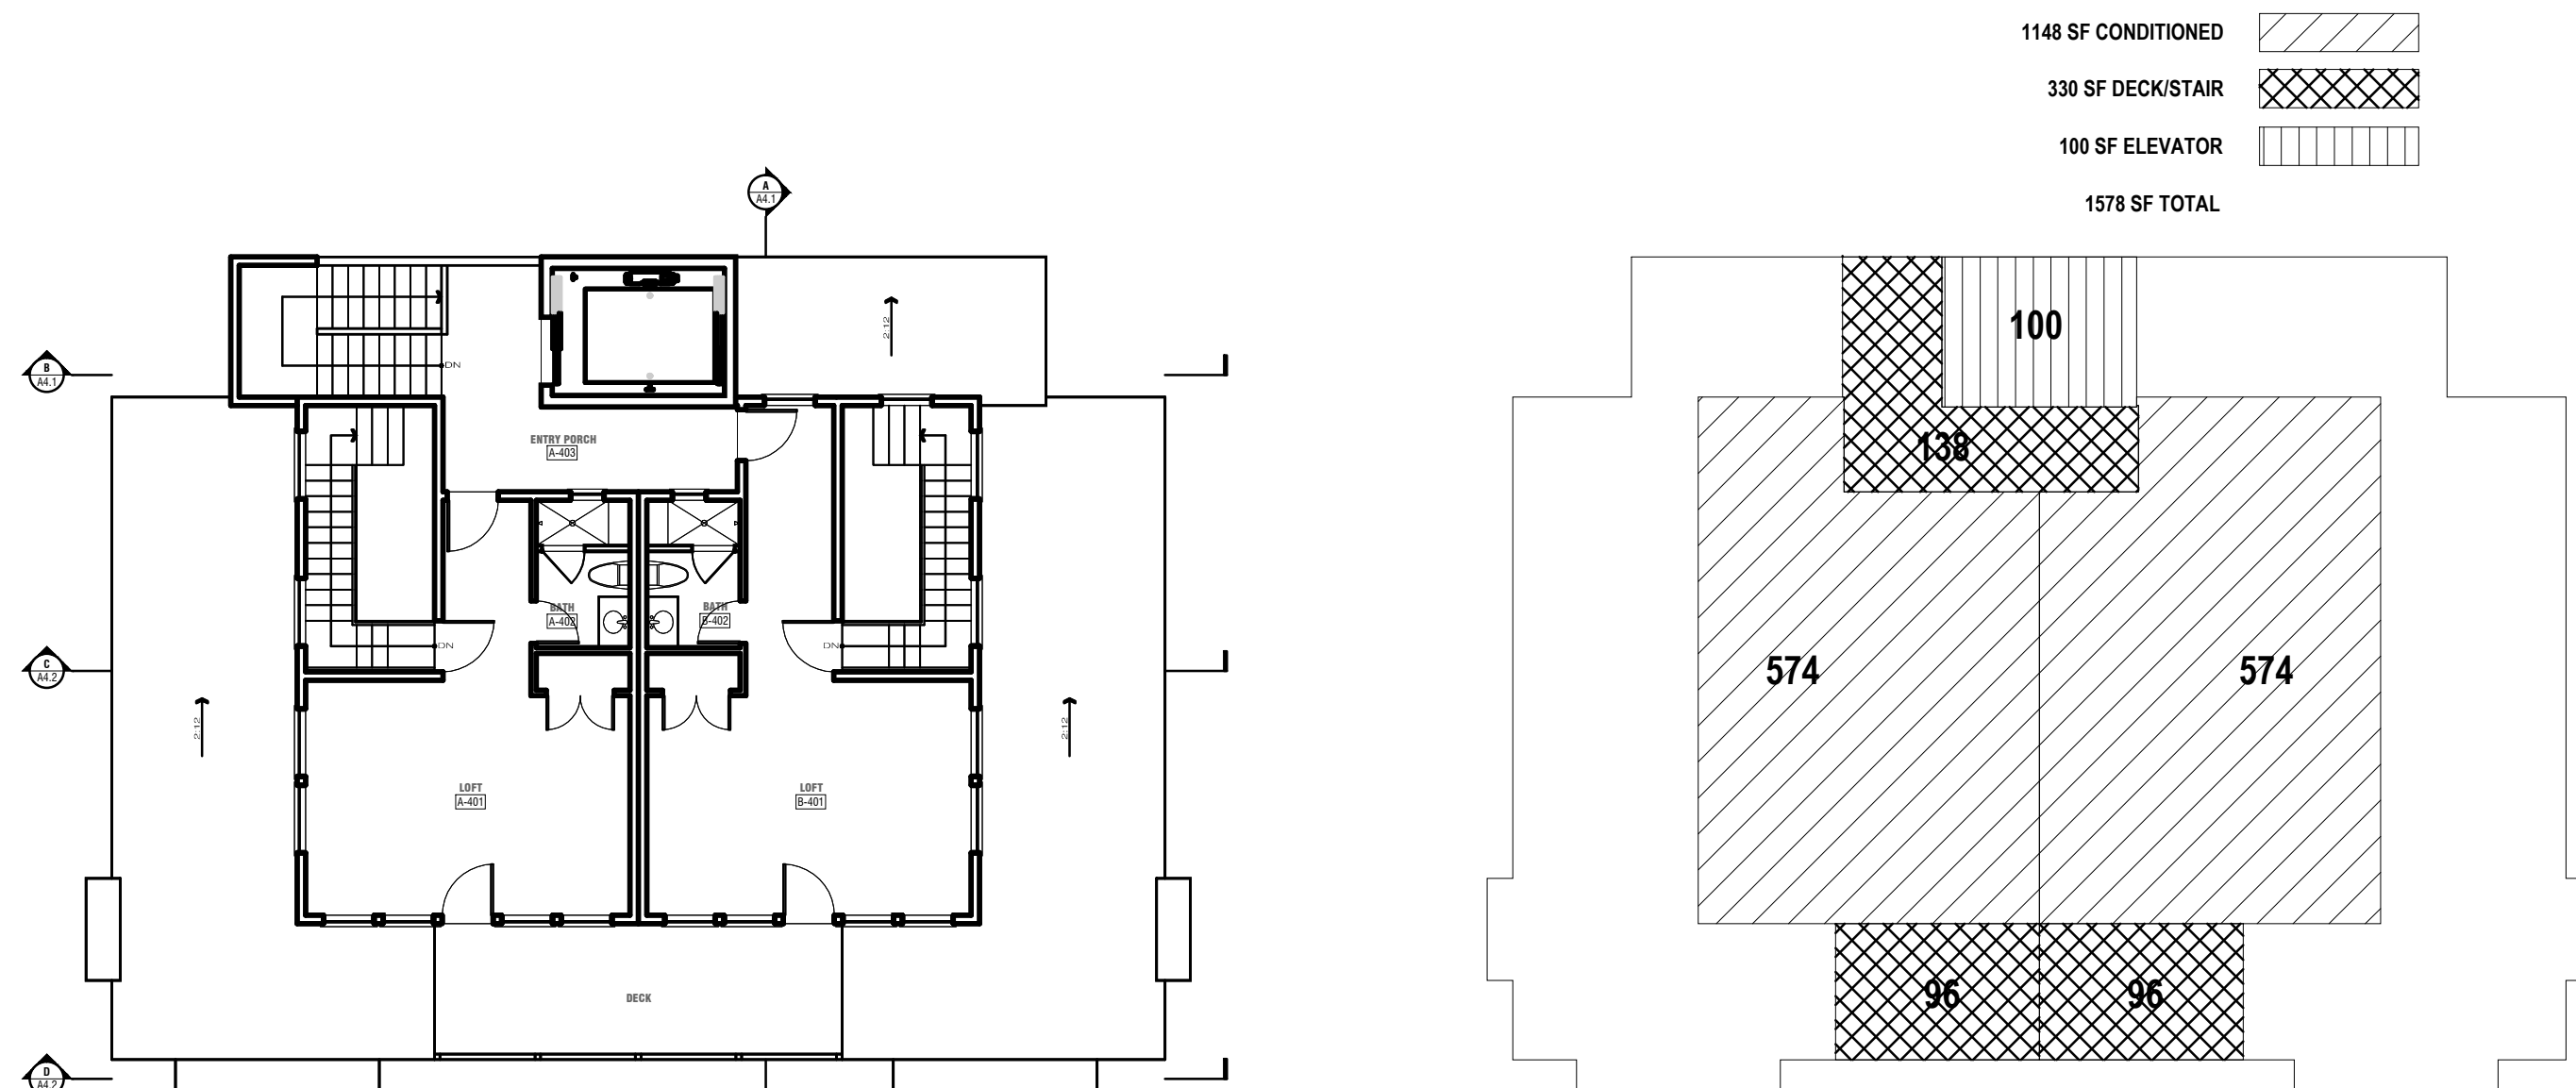


FOURTH FLOOR PLAN

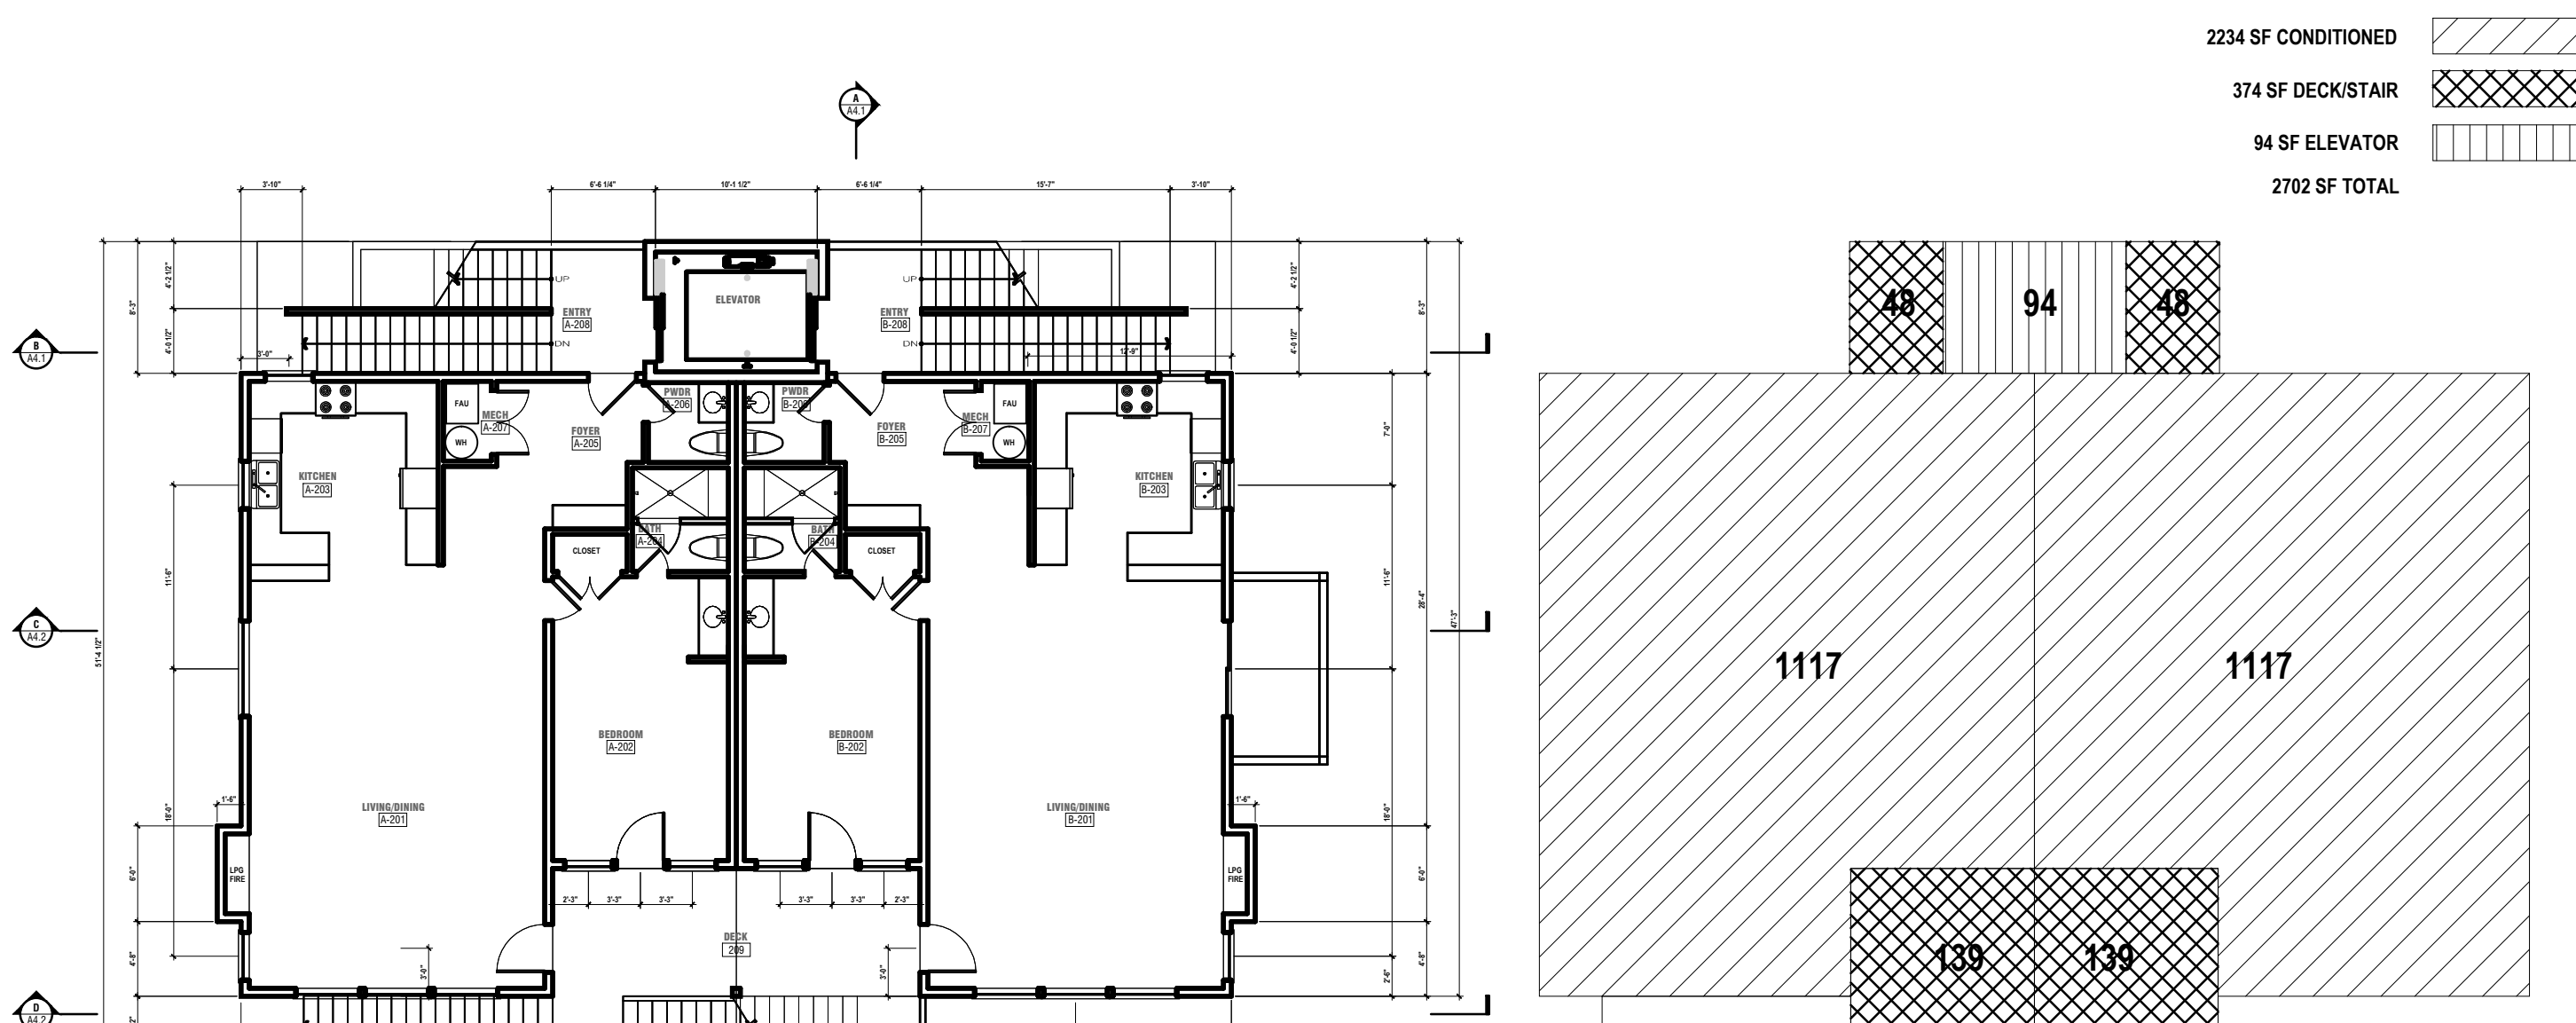

SECOND FLOOR PLAN

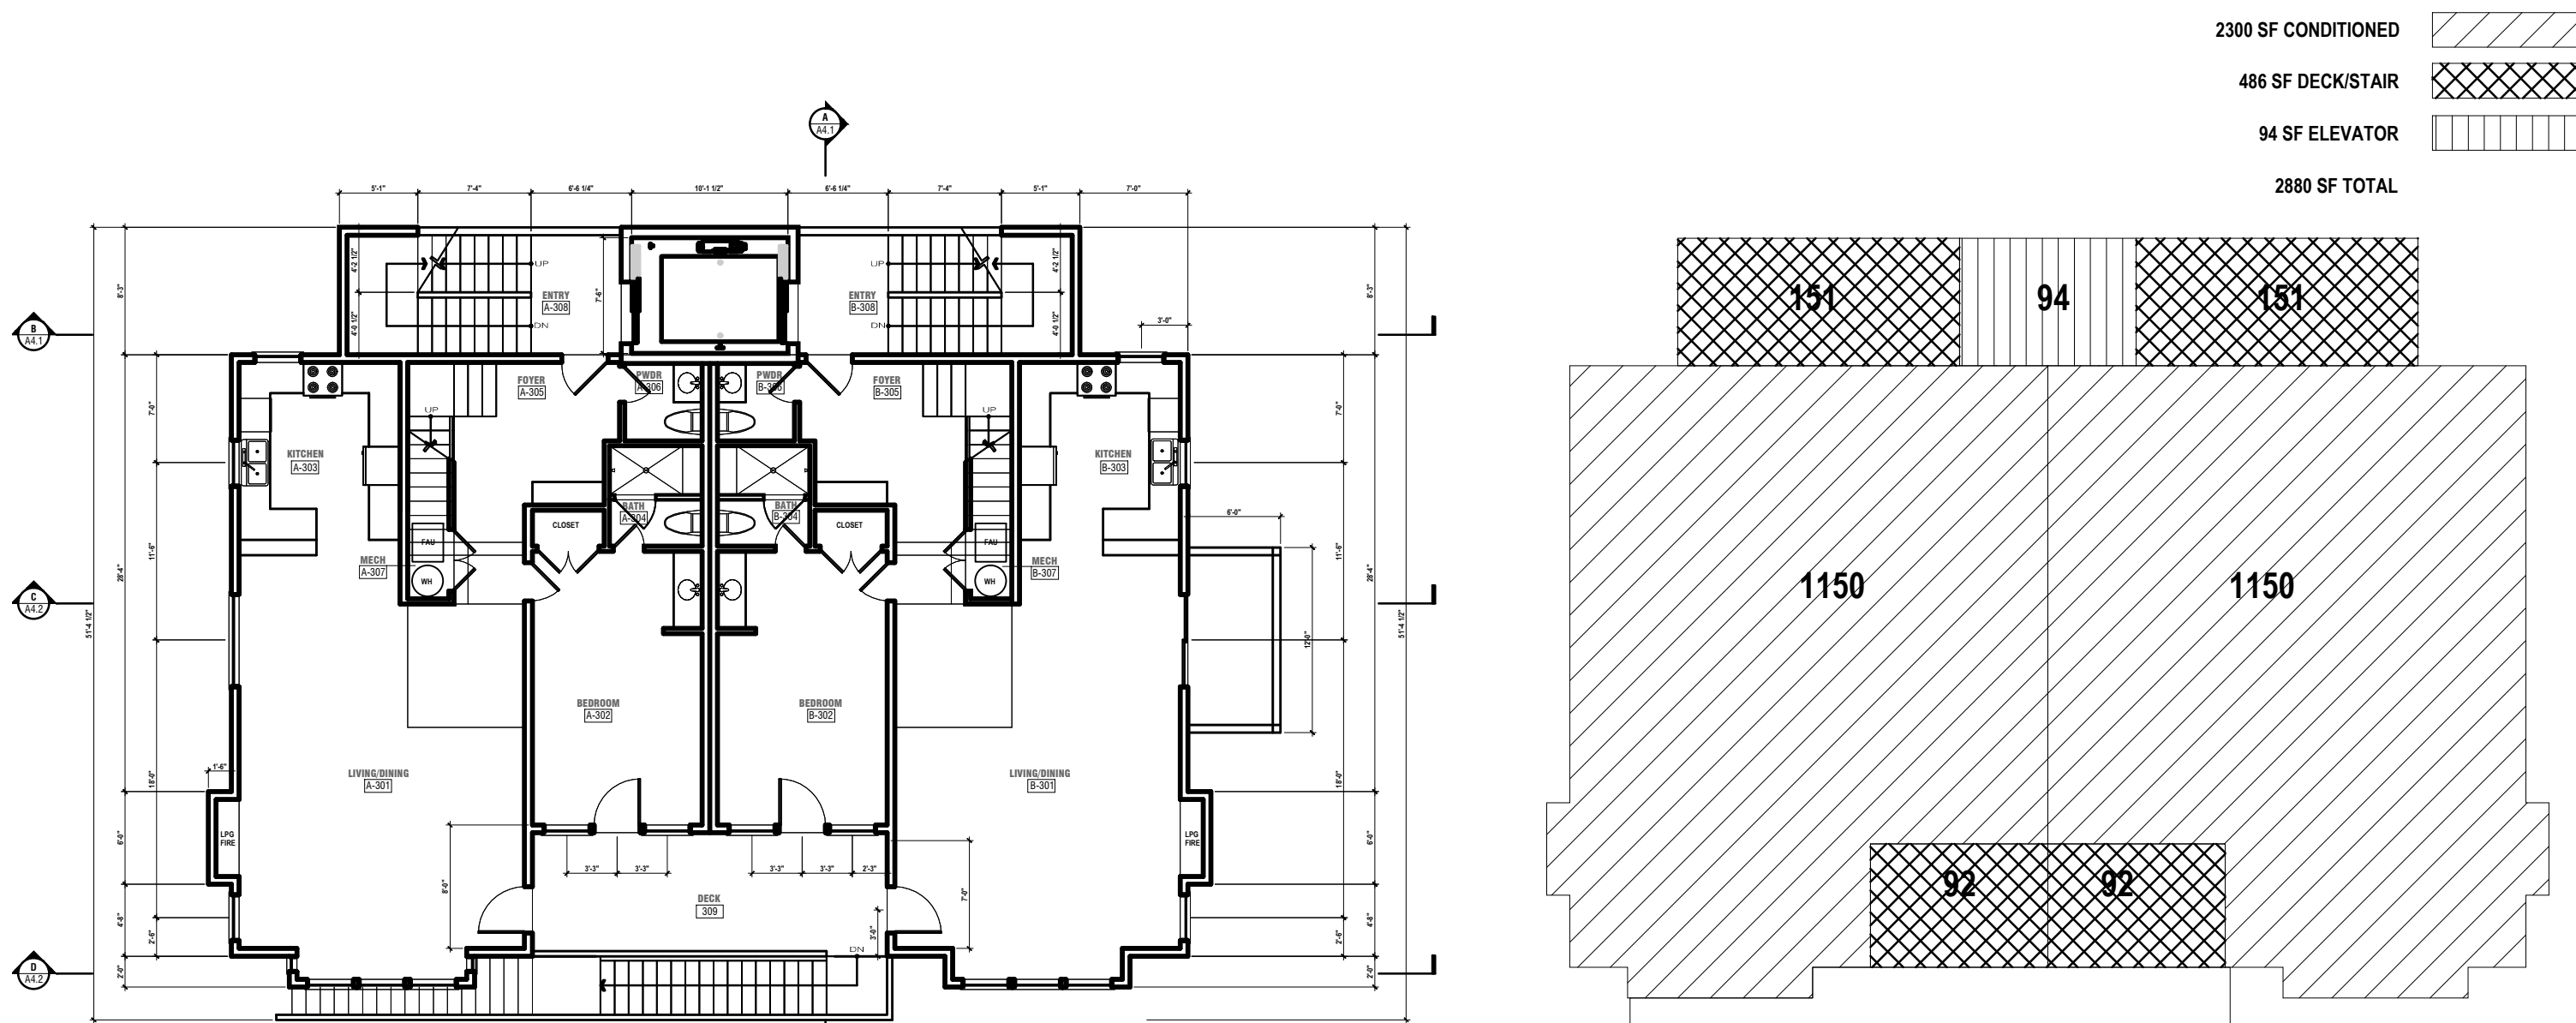


THIRD FLOOR PLAN

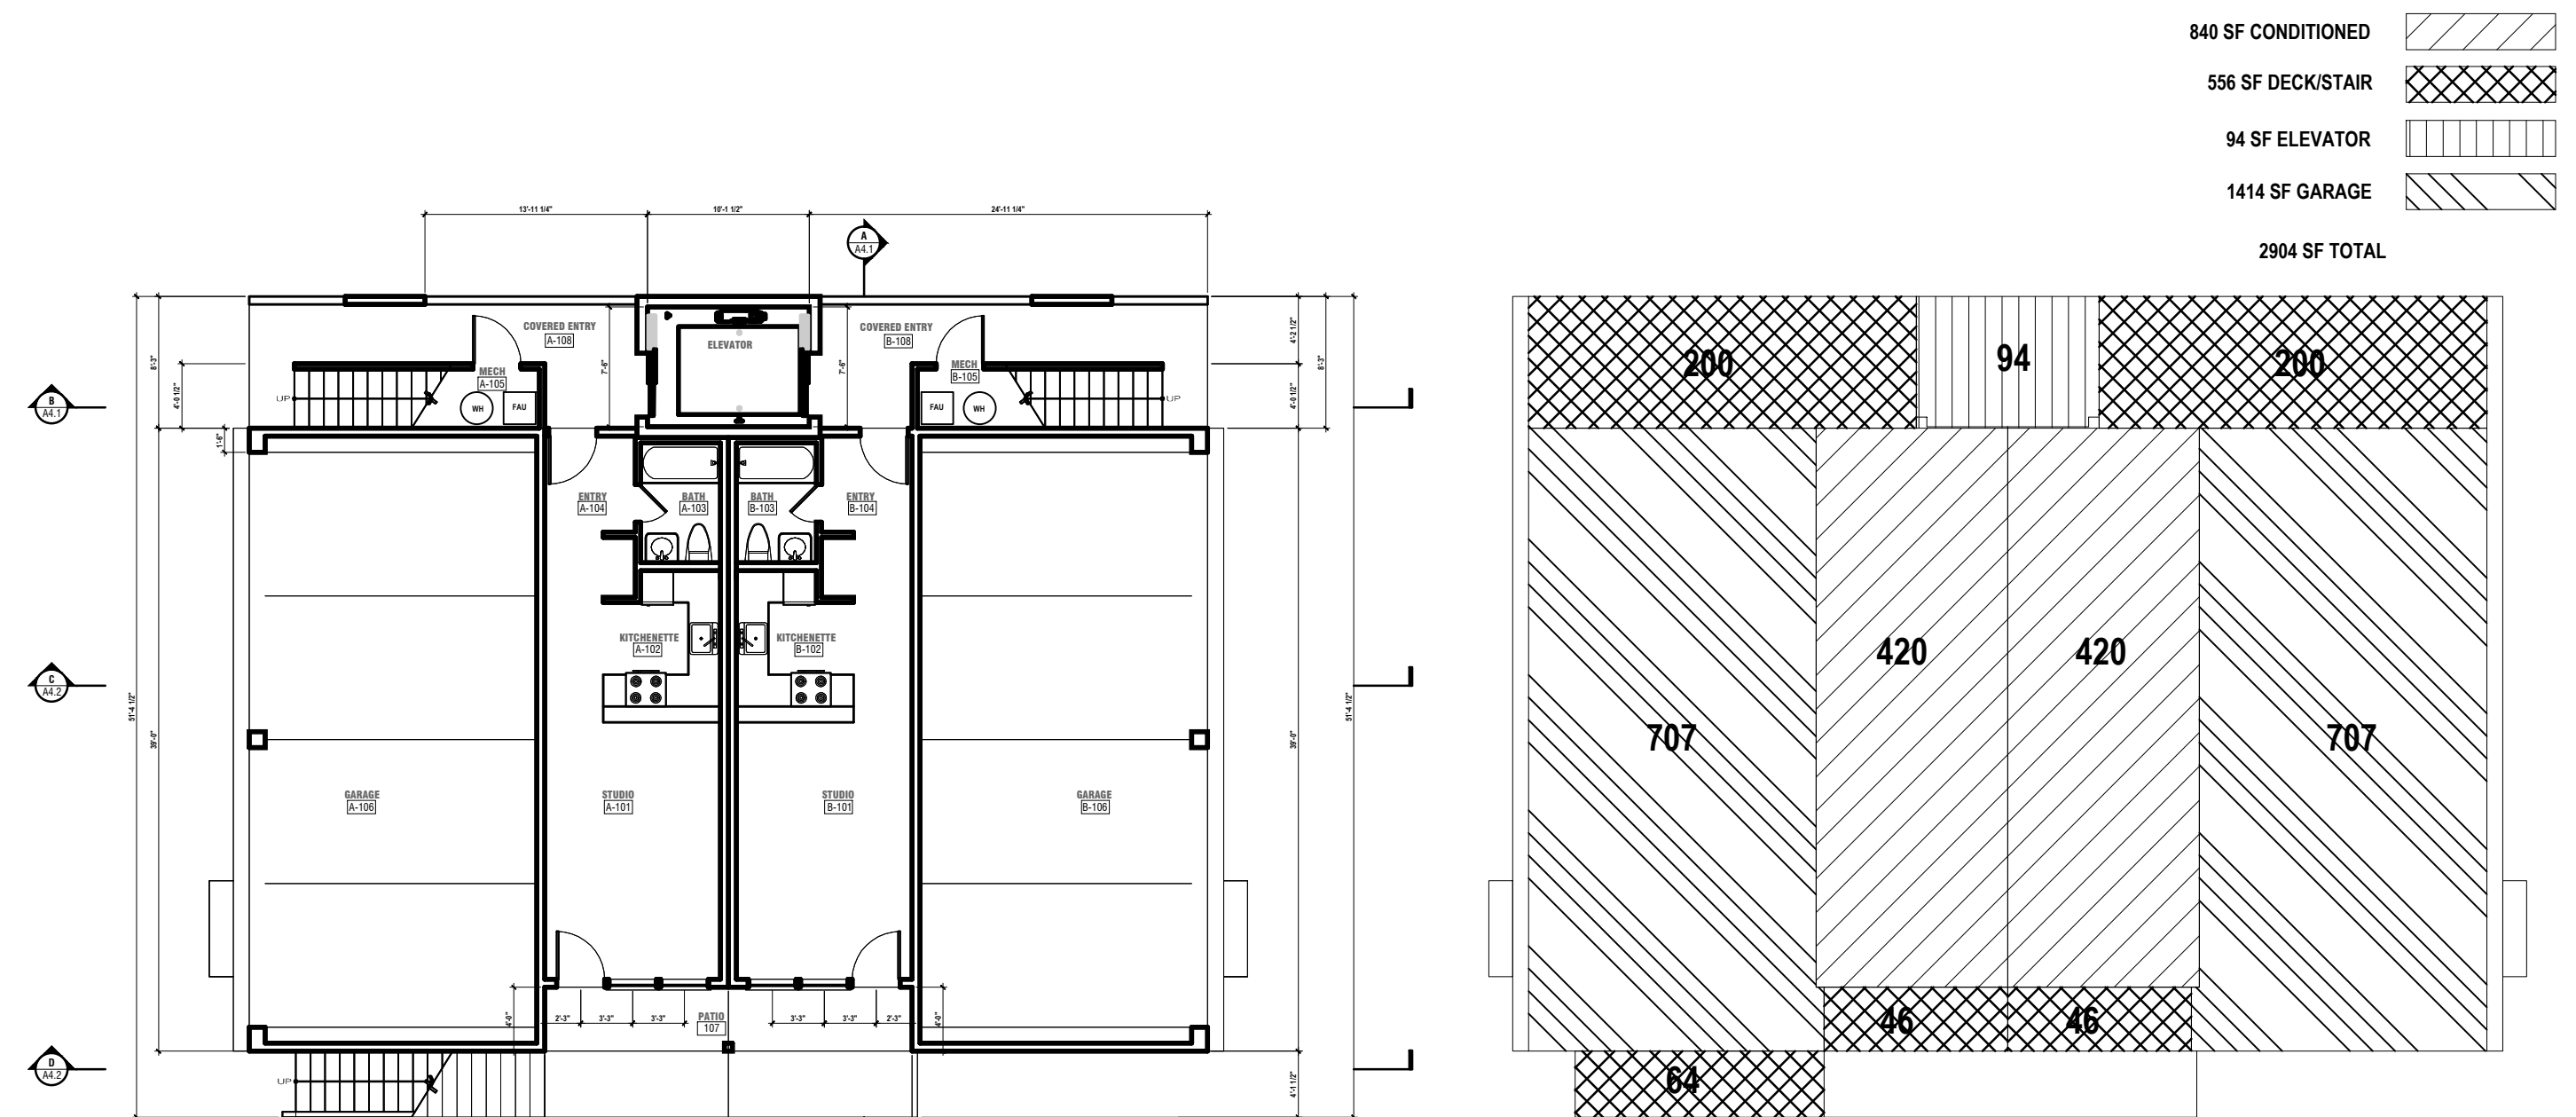

FIRST FLOOR PLAN

FLOOR AREA SUMMARY - BUILDING A/B

SCALE : 3/32" = 1'-0"

 

FIRST FLOOR PLAN
BUILDING A/B

DESIGN DIMENSION & ASSOC. HEREBY
RESERVES ITS COMMON LAW COPYRIGHT
AND OTHER PROPERTY RIGHTS IN THESE
PLANS, IDEAS, AND DESIGNS. THESE PLANS
IDEAS, AND DESIGNS ARE NOT TO BE
REPRODUCED, CHANGED OR ASSIGNED
TO ANY THIRD PARTY, WITHOUT FIRST
OBTAINING WRITTEN PERMISSION FROM
DESIGN DIMENSION & ASSOC.

MAMMOTH CREEK INN
MAMMOTH-HOTEL ASSOC., LLC 1541 OCEAN AVE. SUITE 200 SANTA MONICA, CA 90401 310.393.5800
STEVEN HAKIM
PROJECT ADDRESS: 663 OLD MAMMOTH ROAD, MAMMOTH LAKES, CA 93546

REVISIONS


JUNE 2014

SCALE:


DRAWN: CWT/JP


SHEET

A3.1

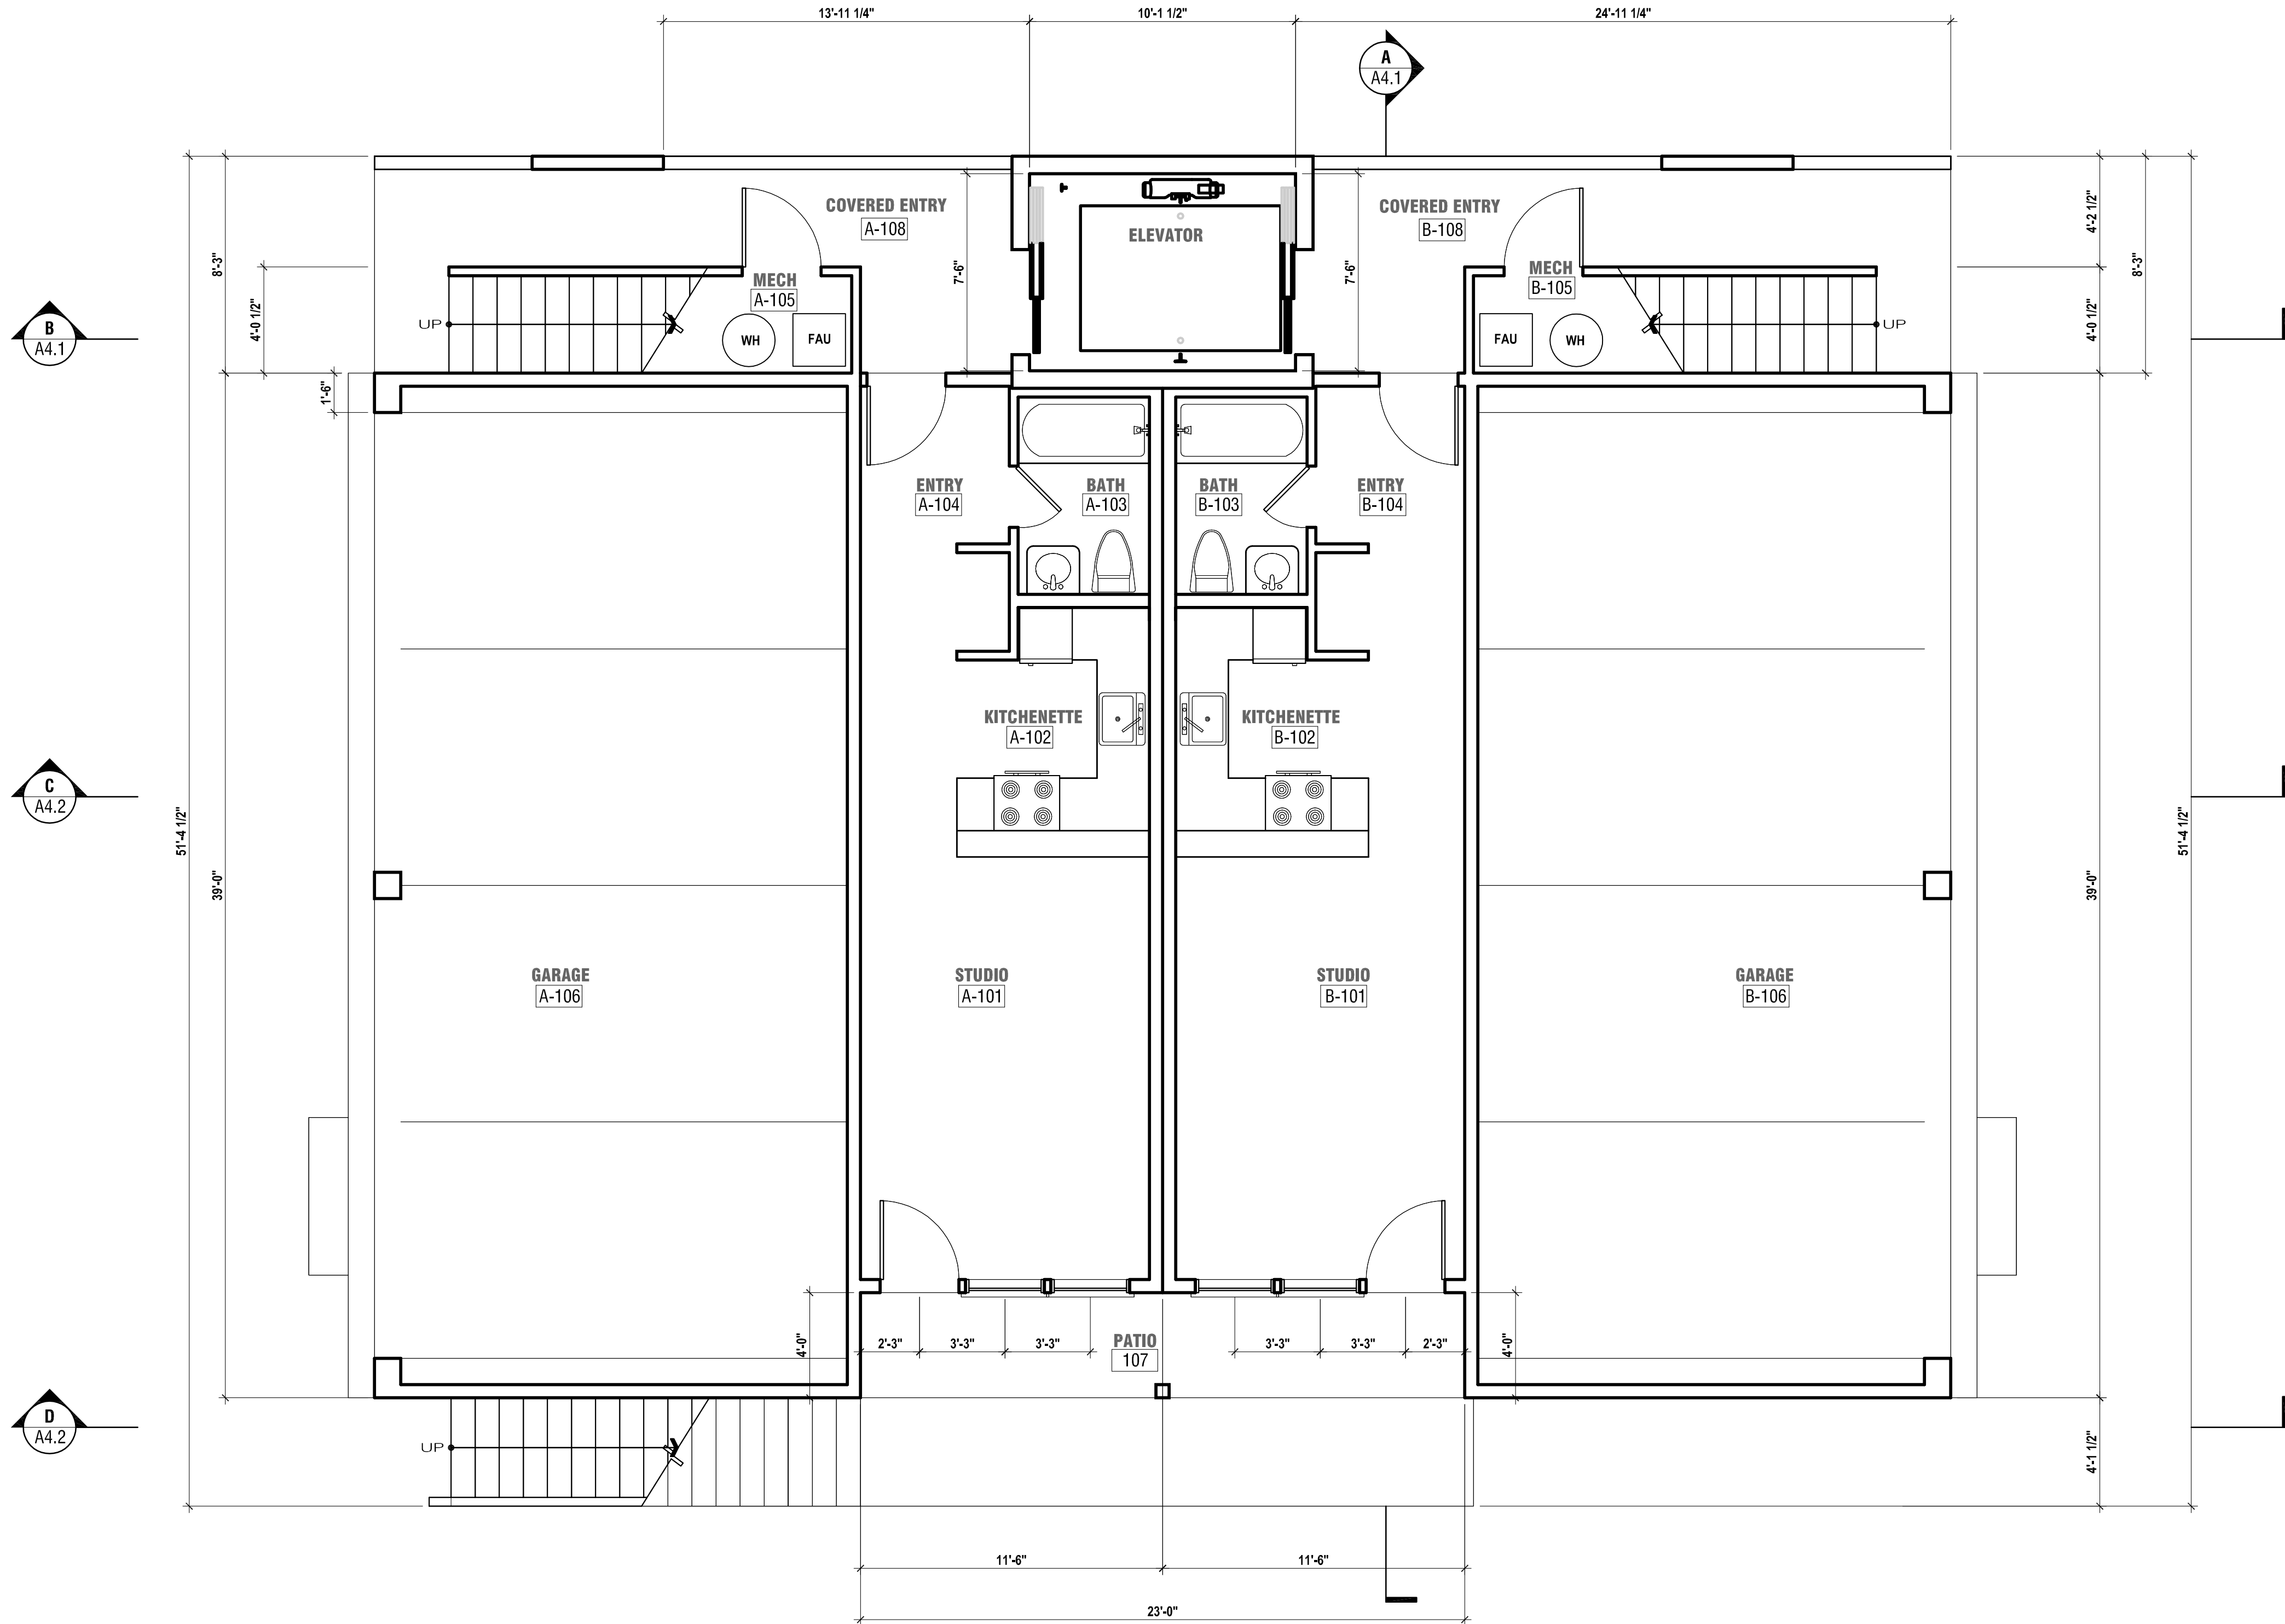

FIRST FLOOR PLAN - BUILDING A/B
SCALE 1/4" = 1'-0"

 

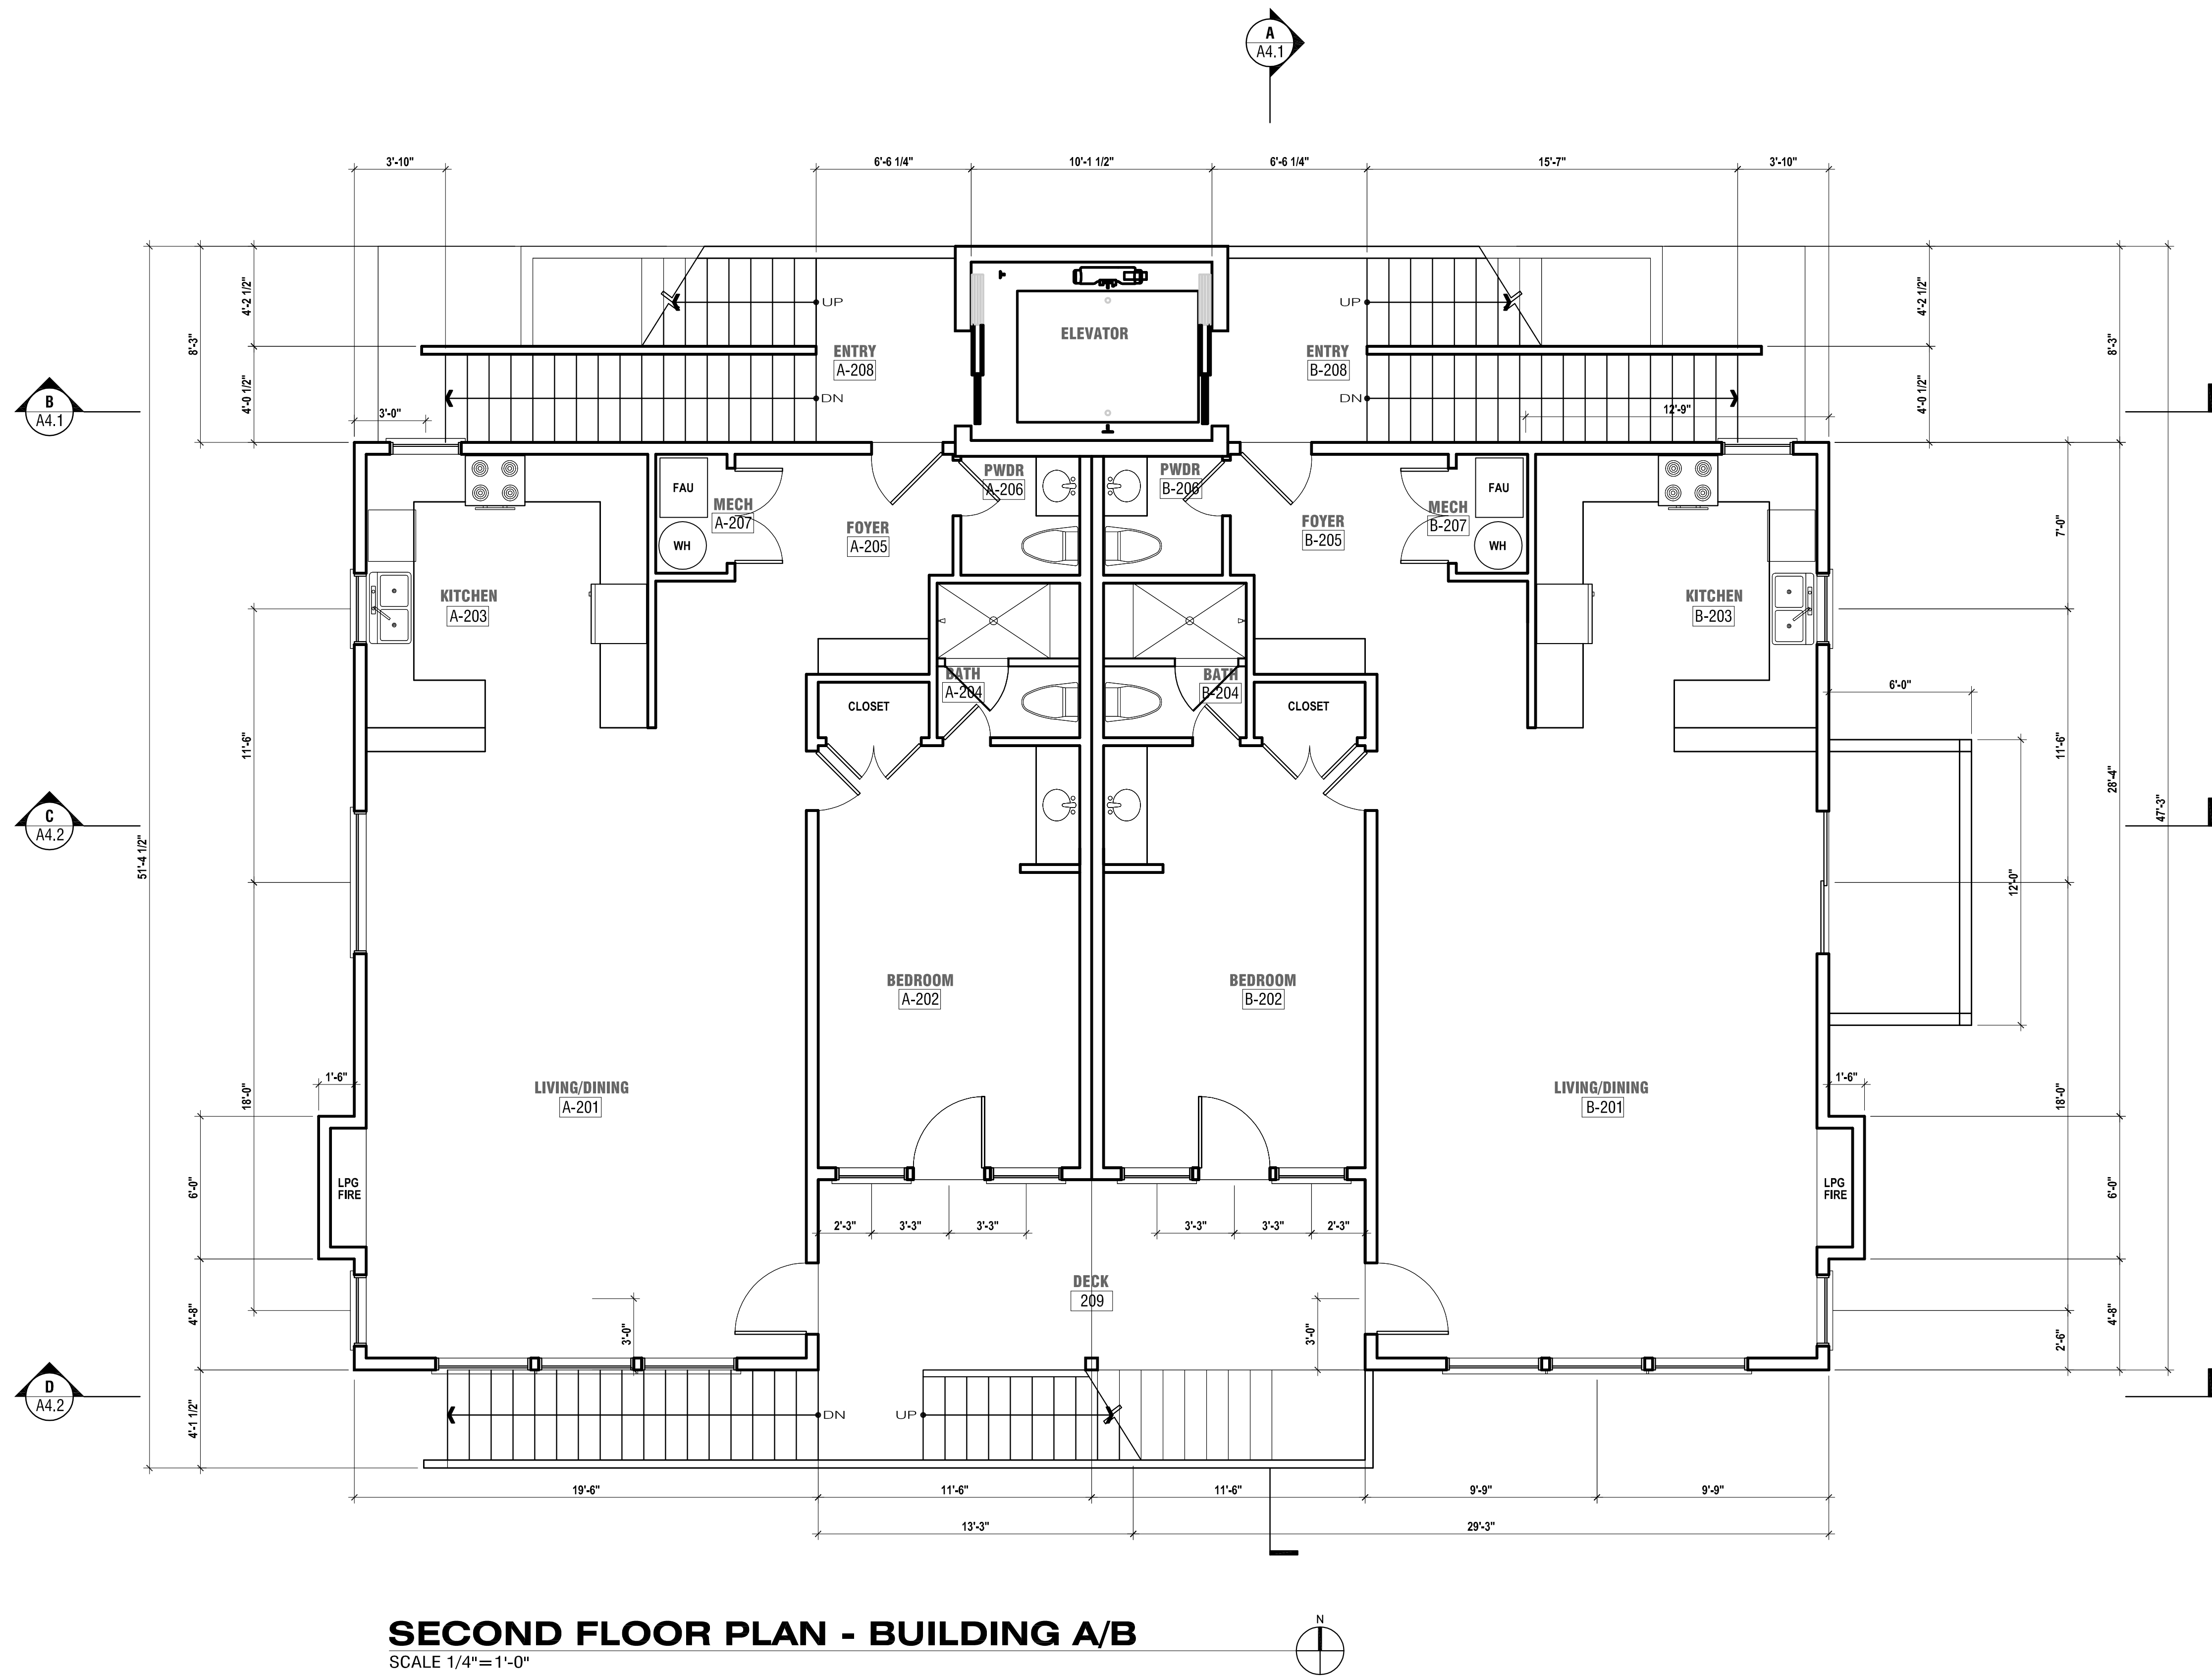

SECOND FLOOR PLAN - BUILDING A/B
SCALE 1/4"=1'-0"

**SECOND FLOOR PLAN
BUILDING A/B**

DESIGN DIMENSION & ASSOC. HEREBY
RESERVES ITS COMMON LAW COPYRIGHT
AND OTHER PROPERTY RIGHTS IN THESE
PLANS, IDEAS, AND DESIGNS. THESE PLANS
IDEAS, AND DESIGNS ARE NOT TO BE
REPRODUCED, CHANGED OR ASSIGNED
TO ANY THIRD PARTY, WITHOUT FIRST
OBTAINING WRITTEN PERMISSION FROM
DESIGN DIMENSION & ASSOC.

MAMMOTH CREEK INN
MAMMOTH HOTEL ASSOC., LLC 1541 OCEAN AVE. SUITE 200 SANTA MONICA, CA 90401
STEVEN HAKIM 310.393.5800
PROJECT ADDRESS: 663 OLD MAMMOTH ROAD, MAMMOTH LAKES, CA 93546

REVISIONS

JUNE 2014
SCALE:
DRAWN: CWT/JP

SHEET
A3.2

THIRD FLOOR PLAN
BUILDING A/B

DESIGN DIMENSION & ASSOC. HEREBY
RESERVES ITS COMMON LAW COPYRIGHT
AND OTHER PROPERTY RIGHTS IN THESE
PLANS, IDEAS, AND DESIGNS. THESE PLANS
IDEAS, AND DESIGNS ARE NOT TO BE
REPRODUCED, CHANGED OR ASSIGNED
TO ANY THIRD PARTY, WITHOUT FIRST
OBTAINING WRITTEN PERMISSION FROM
DESIGN DIMENSION & ASSOC.

MAMMOTH CREEK INN
MAMMOTH-HOTEL ASSOC., LLC 1541 OCEAN AVE. SUITE 200
SANTA MONICA, CA 90401 310.393.5800
STEVEN HAKIM
PROJECT ADDRESS: 663 OLD MAMMOTH ROAD, MAMMOTH LAKES, CA 93546

REVISIONS


JUNE 2014

SCALE:


DRAWN: CWT/JP

SHEET


A3.3

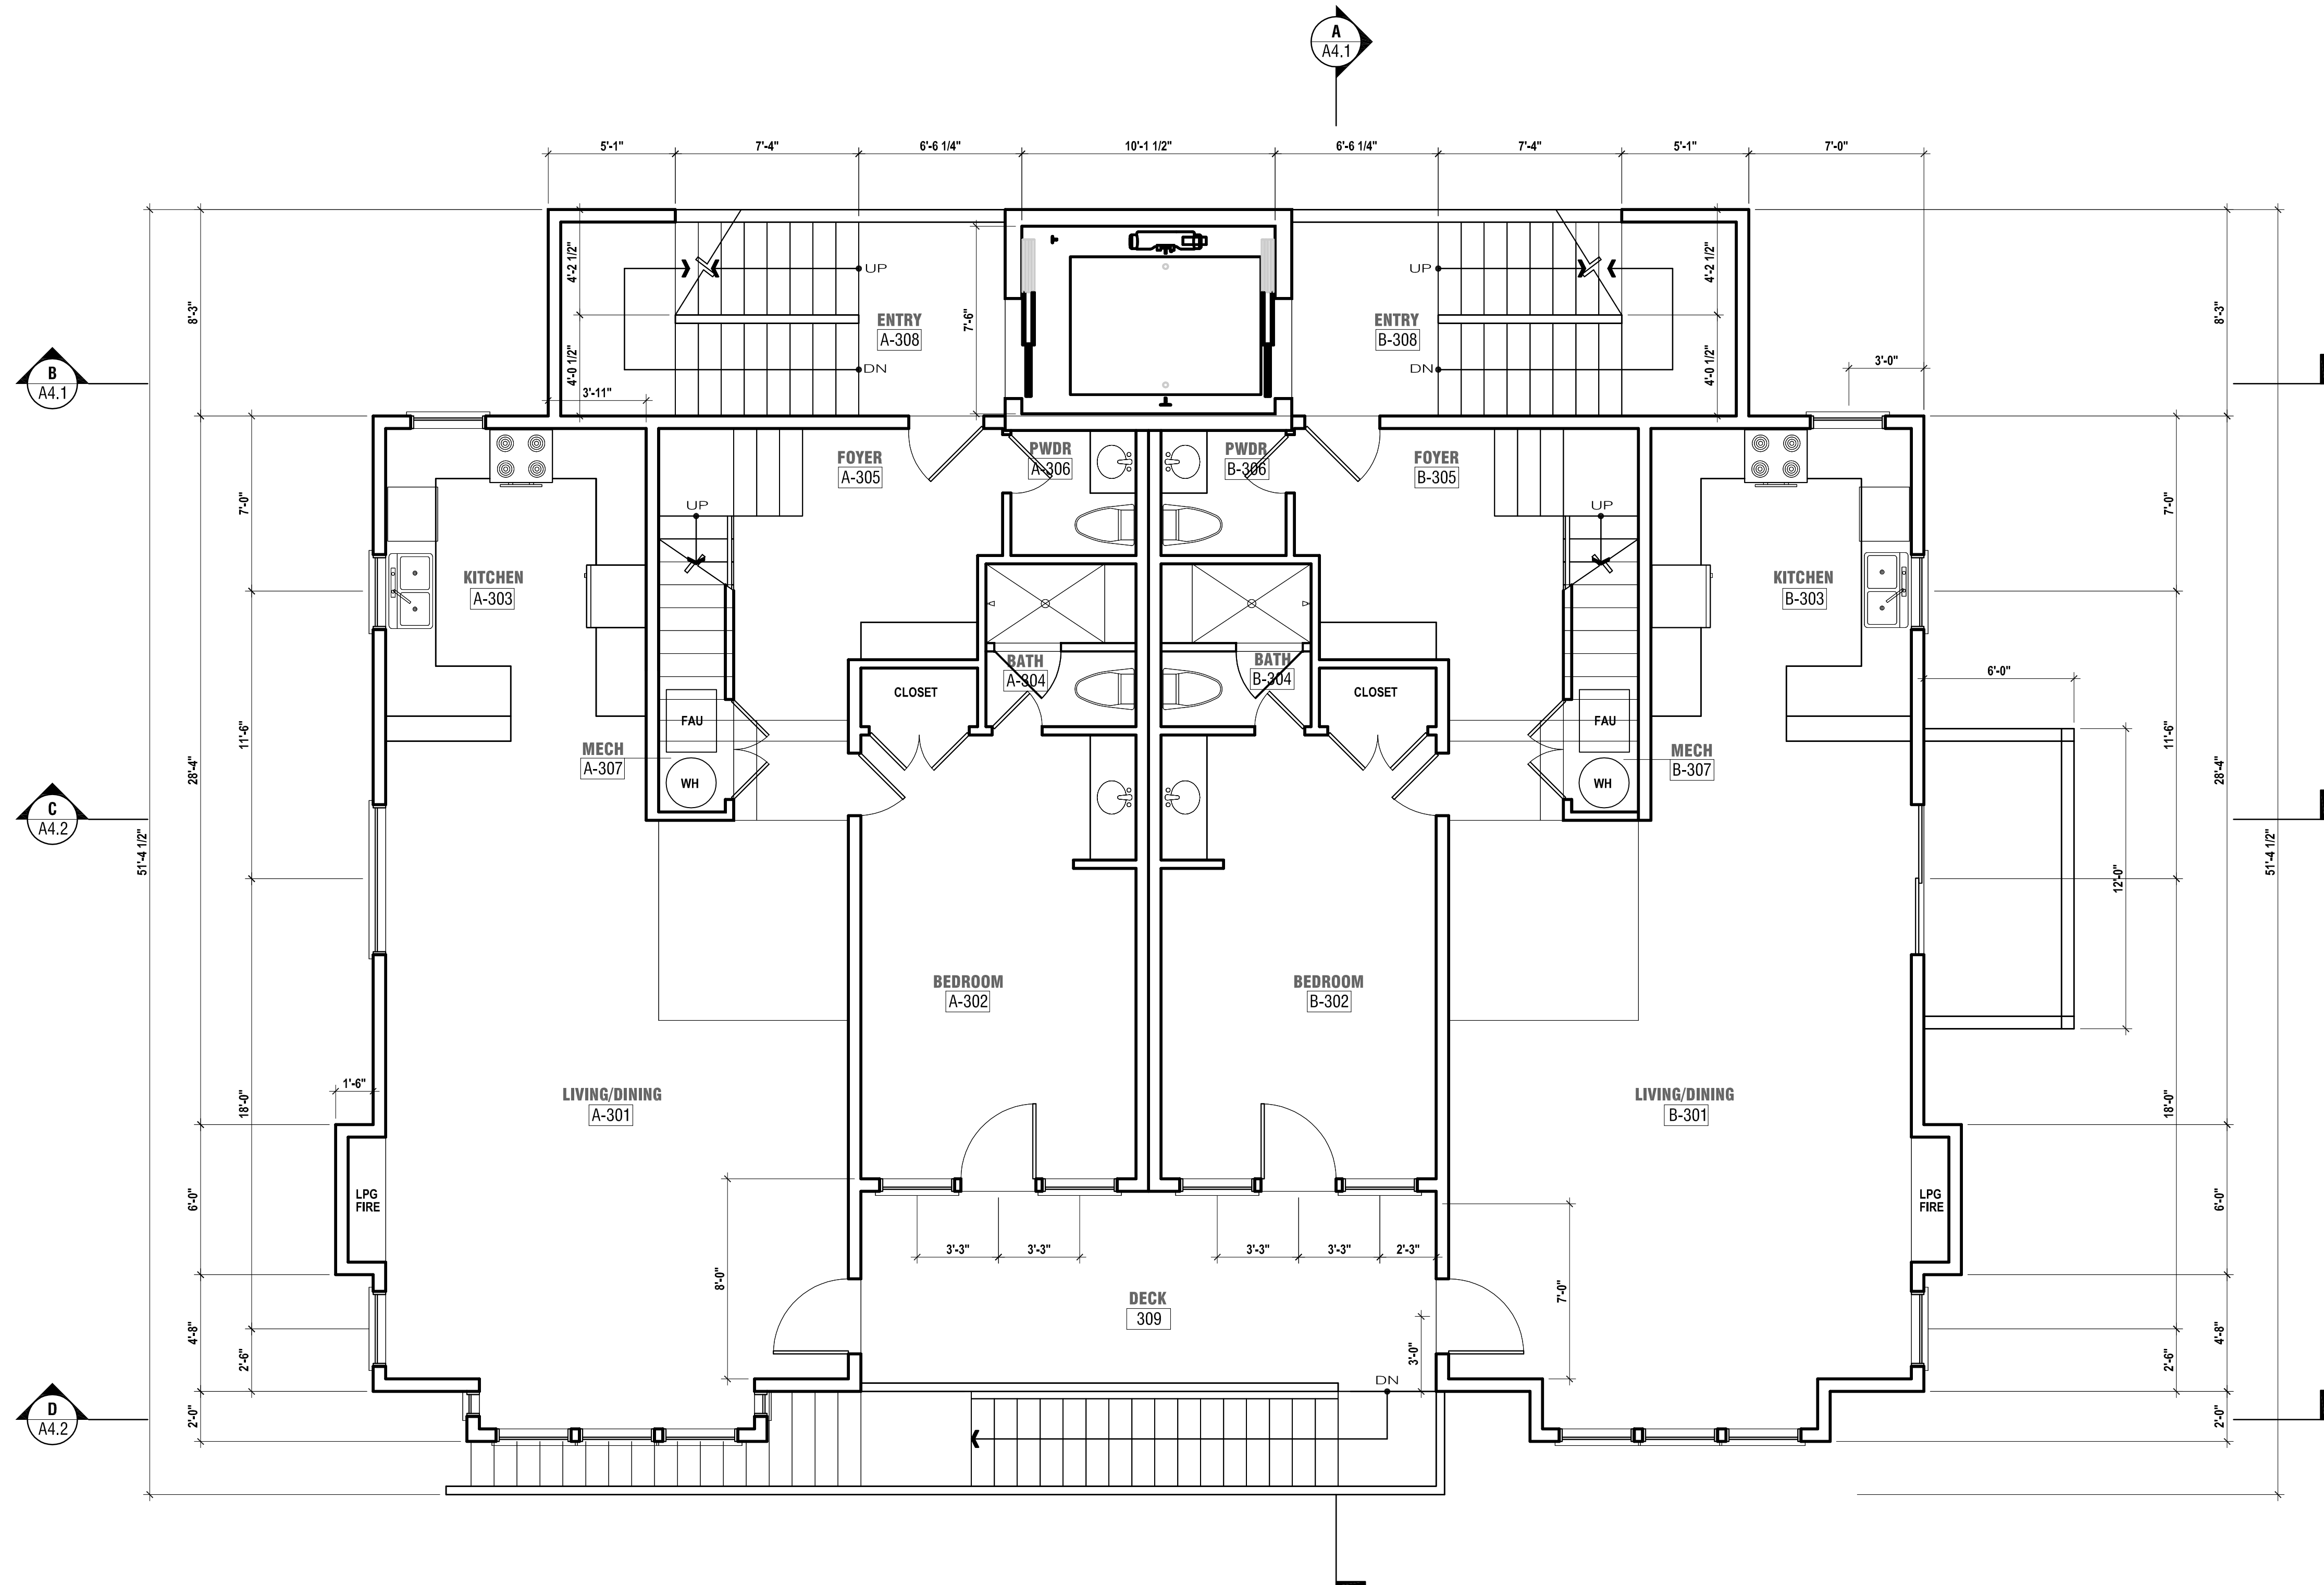

THIRD FLOOR PLAN - BUILDING A/B
SCALE 1/4"=1'-0"

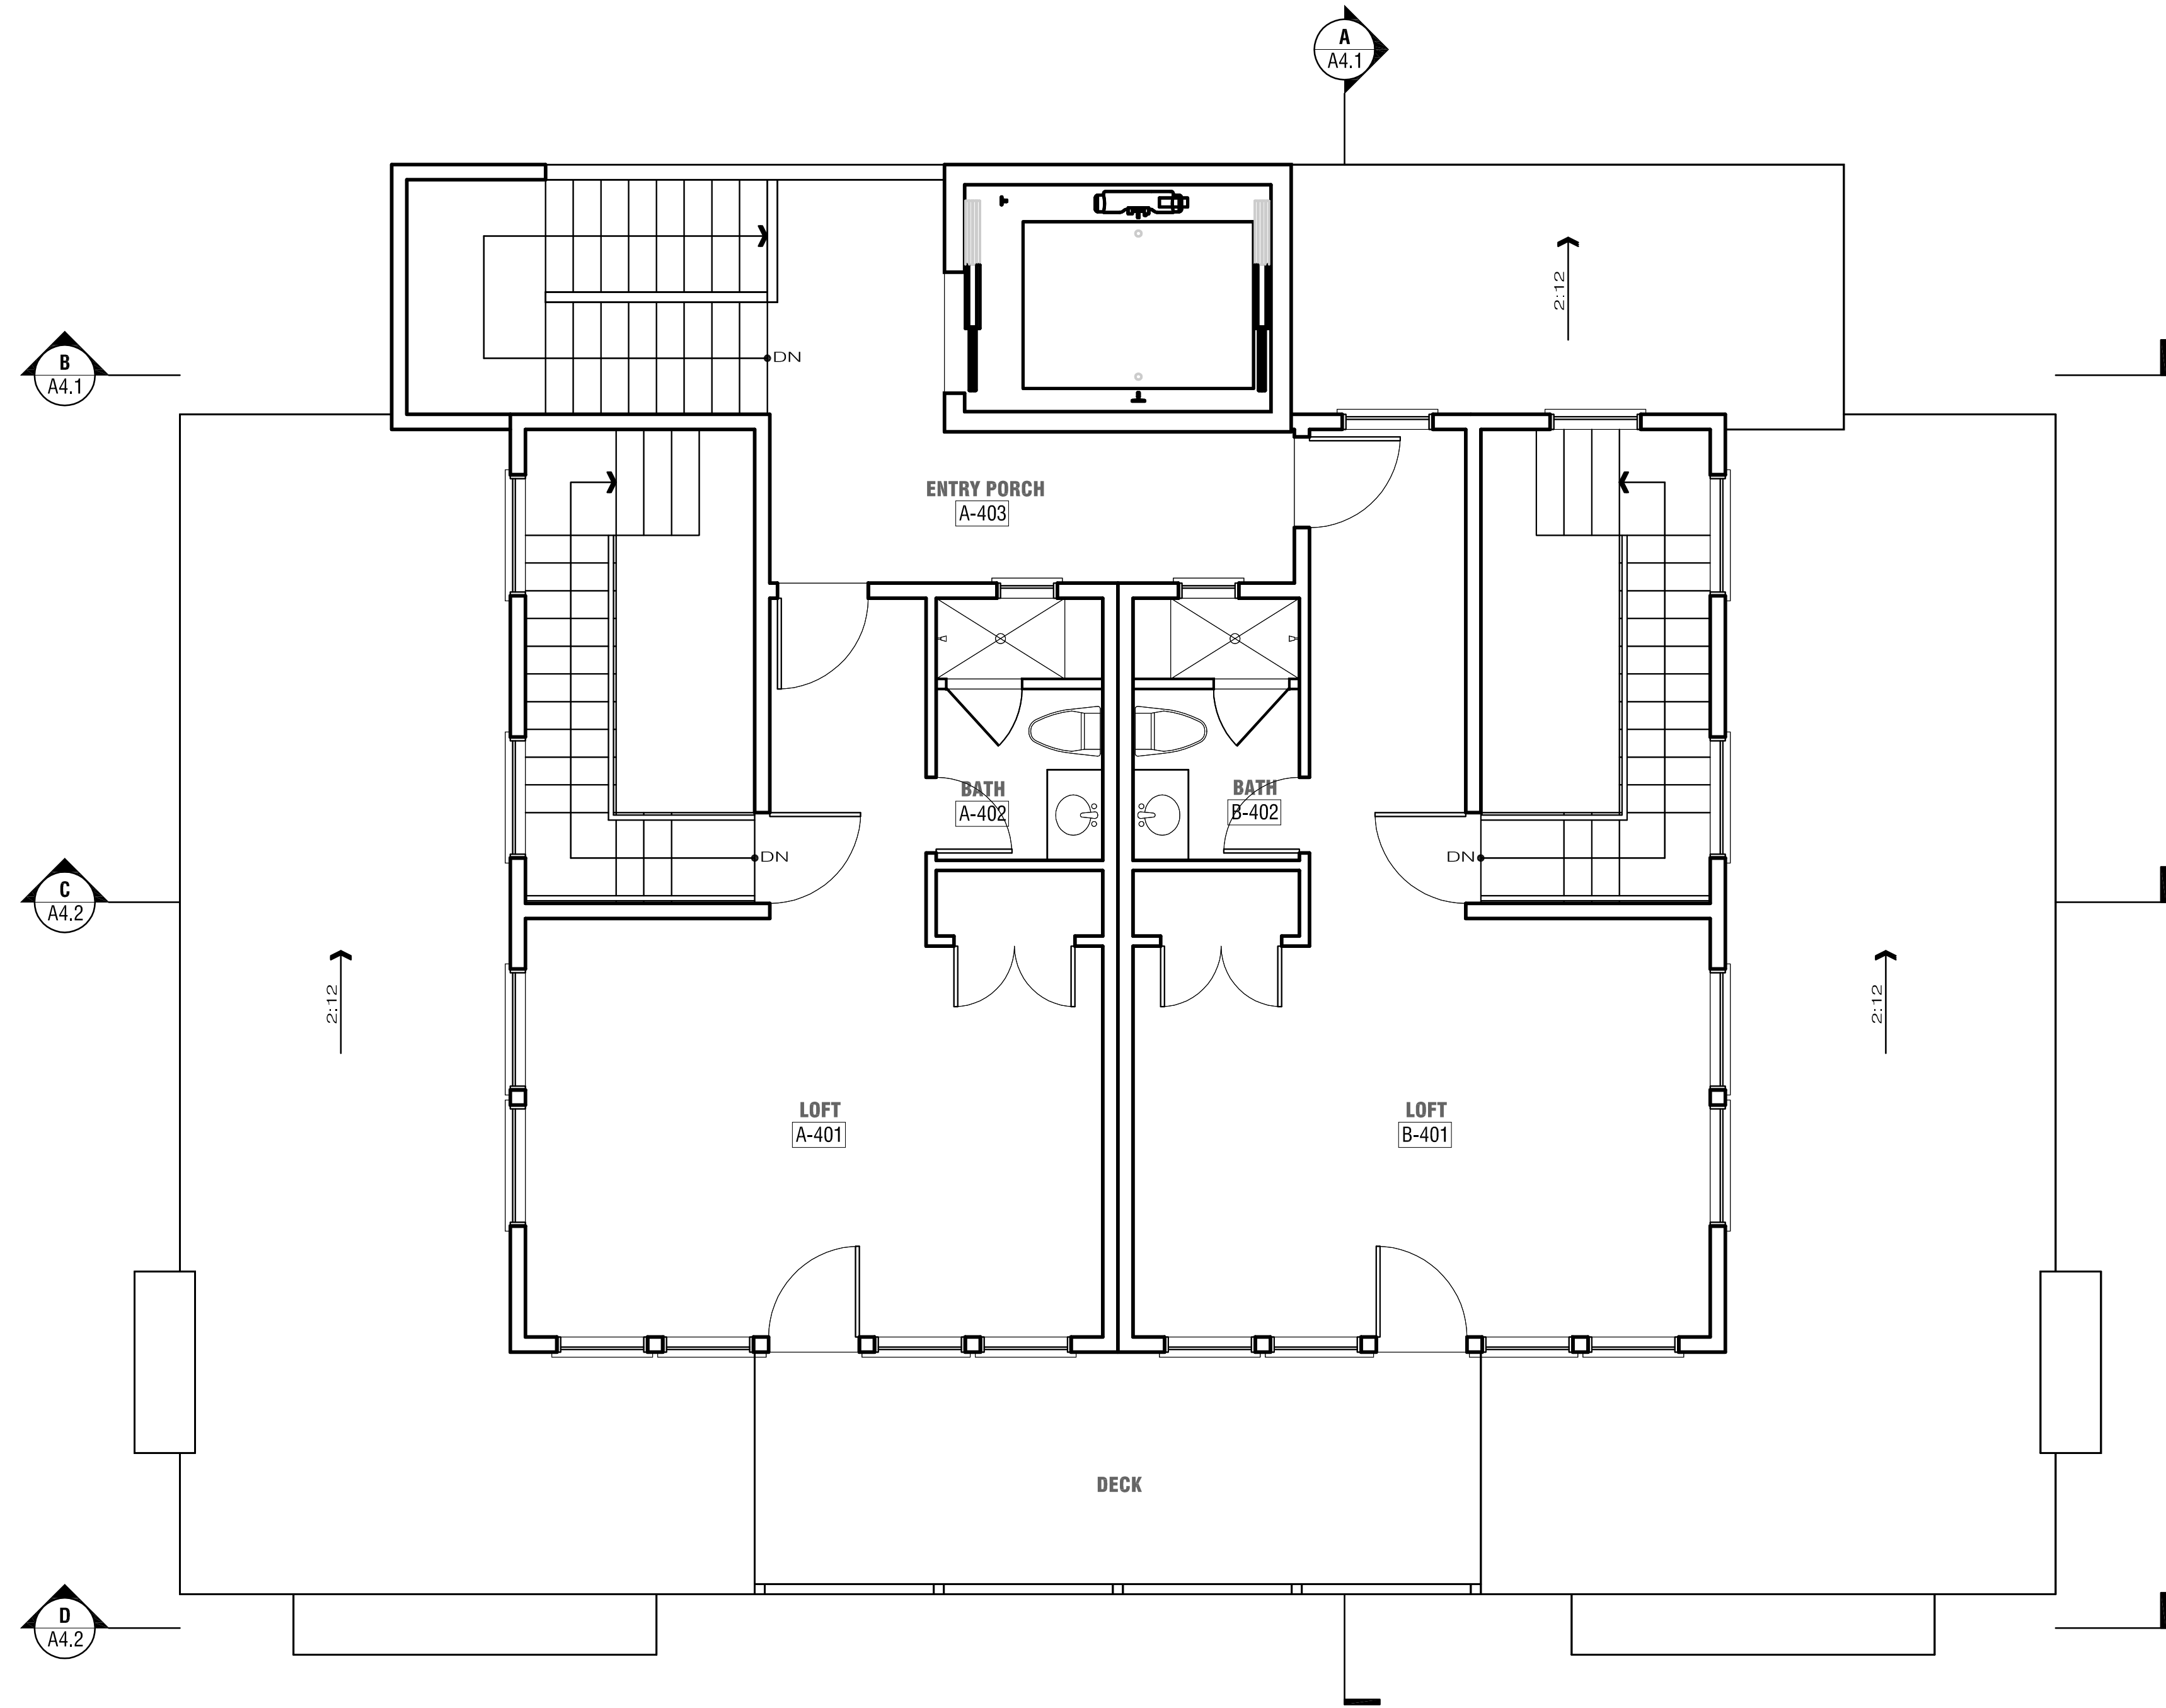

FOURTH FLOOR PLAN - BUILDING A/B
SCALE 1/4"=1'-0"

 

**FOURTH FLOOR PLAN
BUILDING A/B**

DESIGN DIMENSION & ASSOC. HEREBY
RESERVES ITS COMMON LAW COPYRIGHT
AND OTHER PROPERTY RIGHTS IN THESE
PLANS, IDEAS, AND DESIGNS. THESE PLANS
IDEAS, AND DESIGNS ARE NOT TO BE
REPRODUCED, CHANGED, OR ASSIGNED
TO ANY THIRD PARTY, WITHOUT FIRST
OBTAINING WRITTEN PERMISSION FROM
DESIGN DIMENSION & ASSOC.

MAMMOTH CREEK INN
MAMMOTH HOTEL ASSOC., LLC 1541 OCEAN AVE. SUITE 200 SANTA MONICA, CA 90401 310.393.5800
STEVEN HAKIM
PROJECT ADDRESS: 663 OLD MAMMOTH ROAD, MAMMOTH LAKES, CA 93546

REVISIONS

JUNE 2014

SCALE:
DRAWN: CWT/JP

SHEET

A3.4



BUILDING C AREA CALCULATIONS

FOURTH Floor (UNIT C4) Area Calcs			
PROPOSED COND. AREA	=	545 SQ.FT.	
PROPOSED DECK/STAIR/ELEV.	=	303 SQ.FT.	
PROPOSED FOURTH FLOOR AREA	=	848 SQ.FT.	
NET CONDO AREA	=	442 SQ.FT.	

THIRD Floor (UNIT C3) Area Calcs			
PROPOSED COND. AREA	=	1178 SQ.FT.	
PROPOSED DECK/STAIR/ELEV.	=	370 SQ.FT.	
PROPOSED THIRD FLOOR AREA	=	1548 SQ.FT.	
NET CONDO AREA	=	1069 SQ.FT.	

SECOND Floor (UNIT C2) Area Calcs			
PROPOSED CONDITIONED AREA	=	1119 SQ.FT.	
PROPOSED DECK/STAIR/ELEV.	=	409 SQ.FT.	
PROPOSED SECOND FLOOR AREA	=	1528 SQ.FT.	
NET CONDO AREA	=	1050 SQ.FT.	

FIRST Floor (UNIT C1) Area Calcs			
PROPOSED CONDITIONED AREA	=	431 SQ.FT.	
PROPOSED DECK/STAIR/MECH.	=	359 SQ.FT.	
PROPOSED ELEV. AREA	=	67 SQ.FT.	
PROPOSED GARAGE AREA	=	707 SQ.FT.	
NET CONDO AREA	=	364 SQ.FT.	
PROPOSED BLDG. FOOTPRINT AREA	=	1564 SQ.FT.	
BUILDING C TOTAL COND. AREA	=	3163 SQ.FT.	
BUILDING C TOTAL FLOOR AREA	=	5488 SQ.FT.	

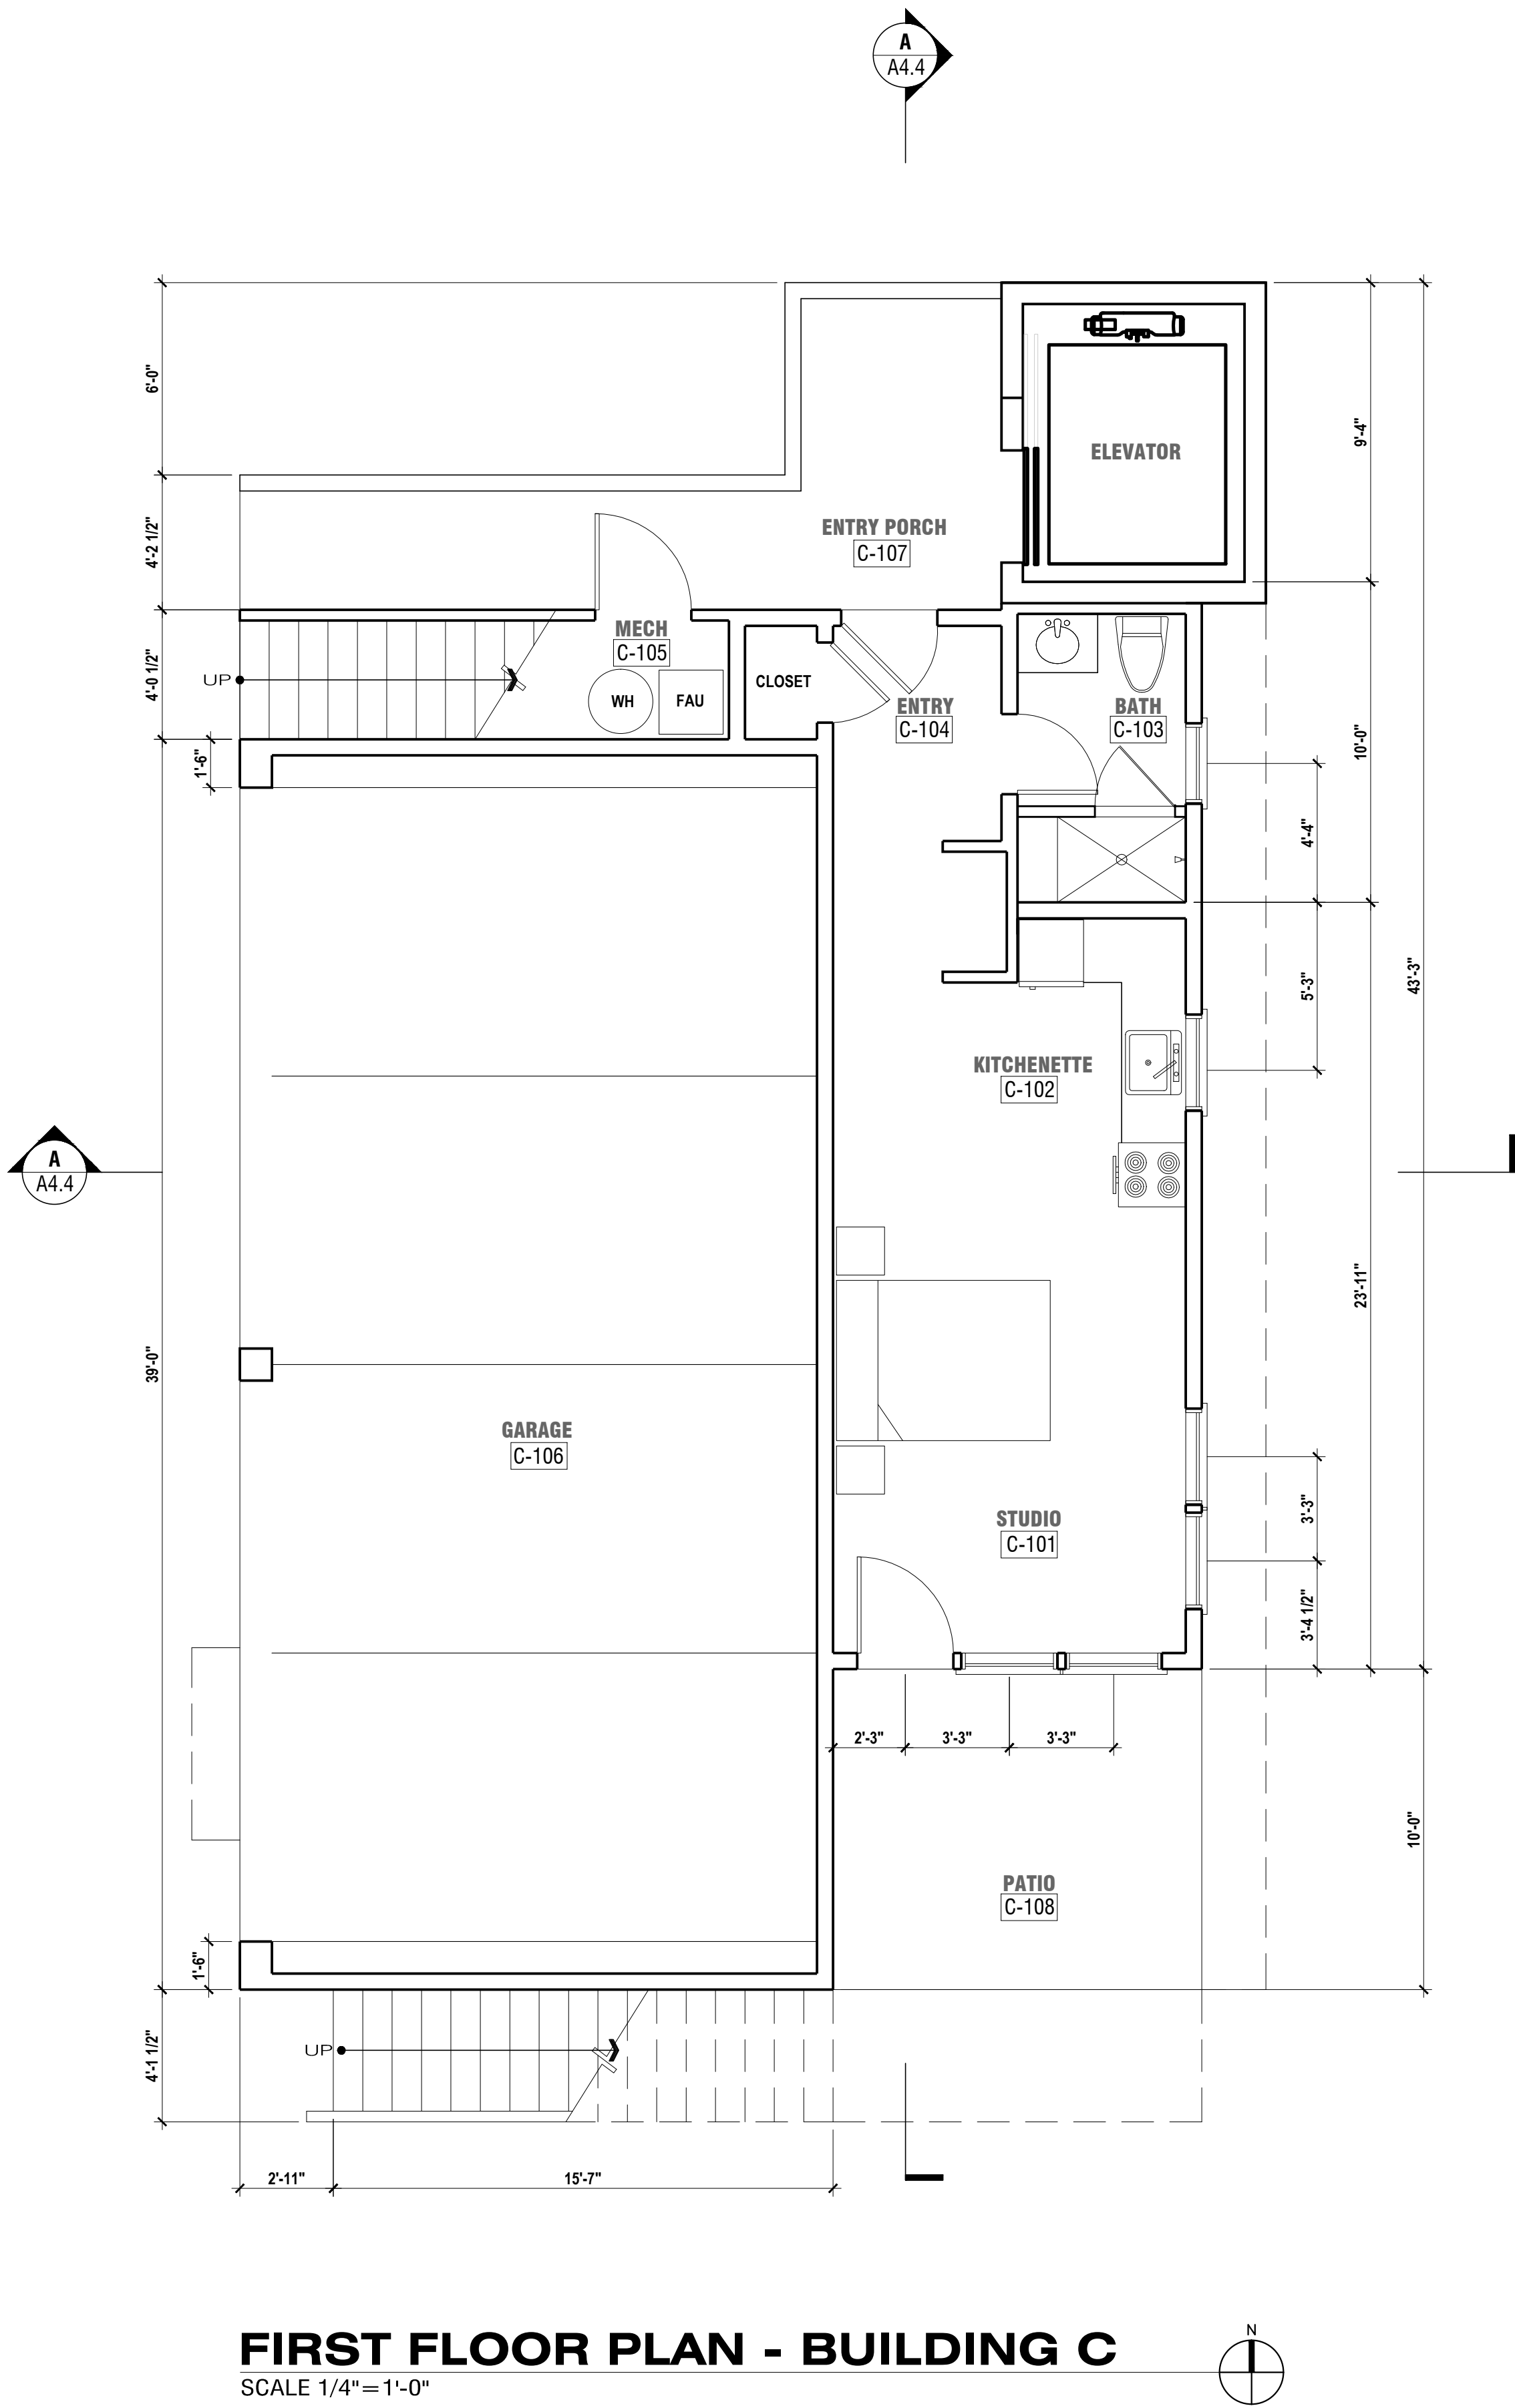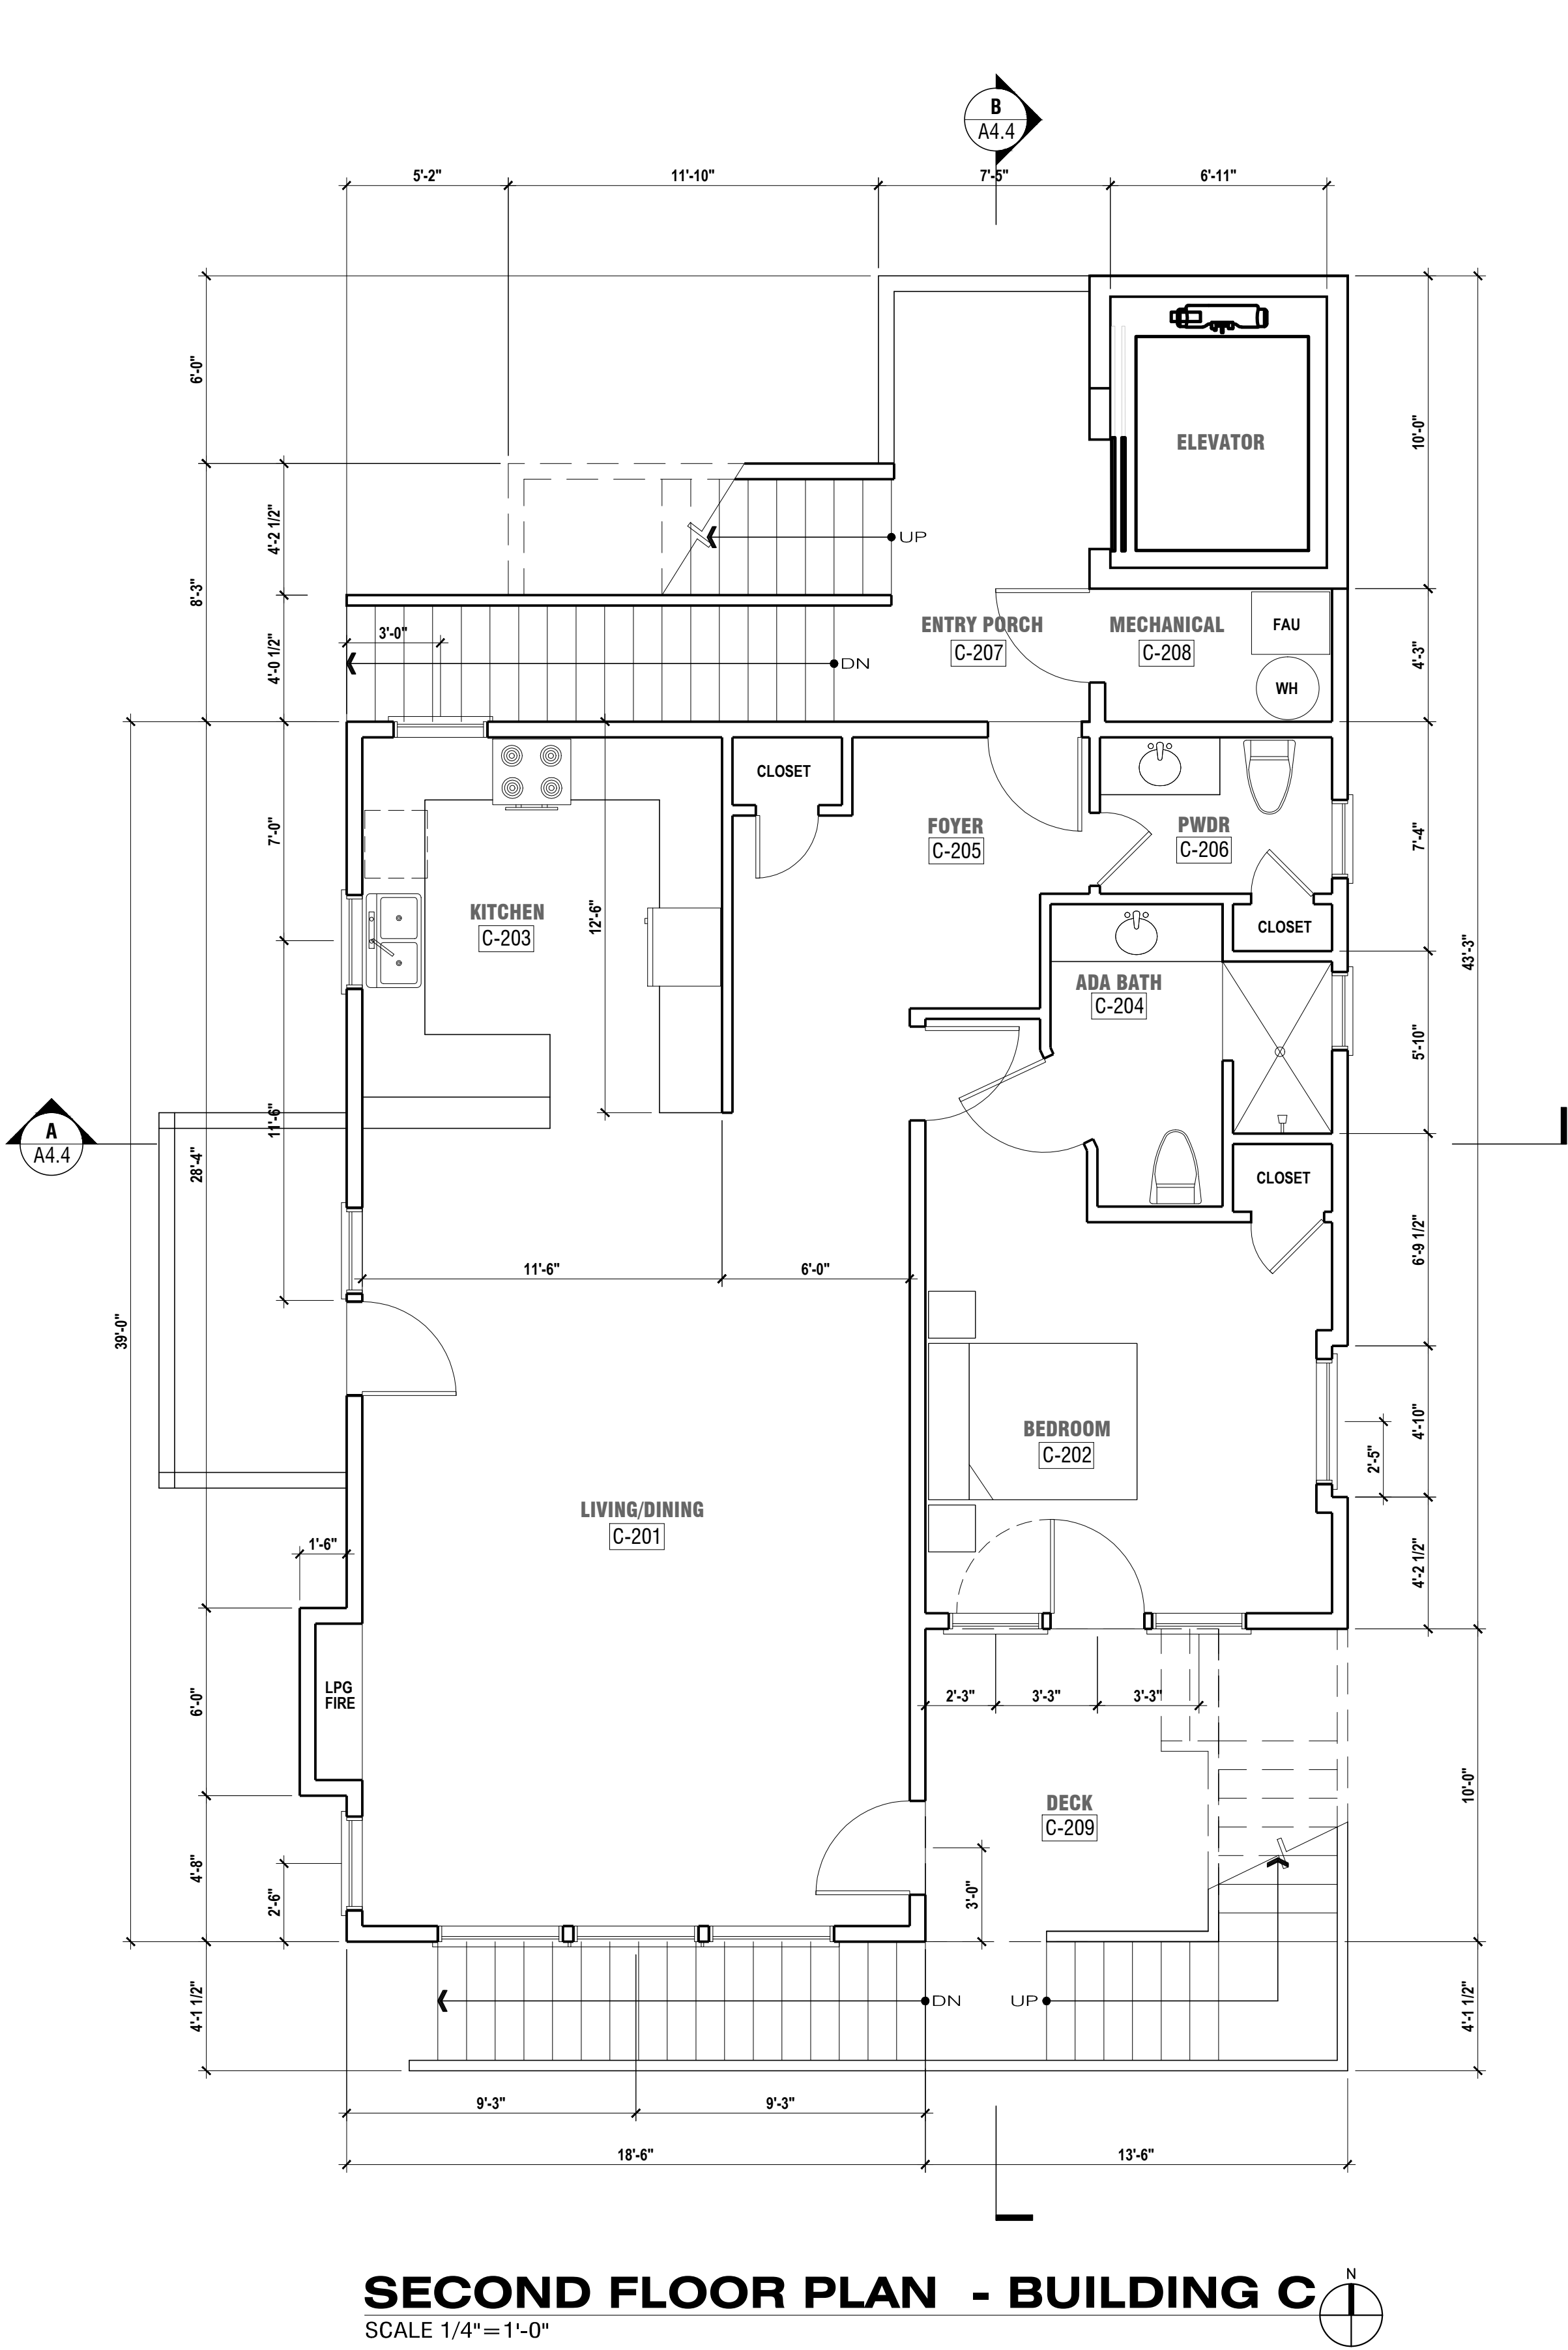

DESIGN
DIMENSION
ASSOCIATES

DESIGN
ARCHITECTURE
ENGINEERING

P.O. BOX 7193
MAMMOTH LAKES, CA 93546
TEL/FAX (760) 934-4348

FIRST & SECOND FLOOR
PLANS-BUILDING C

DESIGN DIMENSION & ASSOC. HEREBY
RESERVES ITS COMMON LAW COPYRIGHT
AND OTHER PROPERTY RIGHTS IN THESE
PLANS, IDEAS, AND DESIGNS. THESE PLANS
IDEAS, AND DESIGNS ARE NOT TO BE
REPRODUCED, CHANGED OR ASSIGNED
TO ANY THIRD PARTY, WITHOUT FIRST
OBTAINING WRITTEN PERMISSION FROM
DESIGN DIMENSION & ASSOC.

MAMMOTH CREEK INN

MAMMOTH HOTEL ASSOC., LLC

STEVEN HAKIM

PROJECT ADDRESS:

1541 OCEAN AVE. SUITE 200

SANTA MONICA, CA 90401

310.393.5500

663 OLD MAMMOTH ROAD, MAMMOTH LAKES, CA 93546

REVISIONS

JUNE 2014

SCALE:

DRAWN: CWT/JP

SHEET

A3.5

FIRST & SECOND FLOOR
PLANS-BUILDING C

DESIGN DIMENSION & ASSOC. HEREBY
RESERVES ITS COMMON LAW COPYRIGHT
AND OTHER PROPERTY RIGHTS IN THESE
PLANS, IDEAS, AND DESIGNS. THESE PLANS
IDEAS, AND DESIGNS ARE NOT TO BE
REPRODUCED, CHANGED, OR ASSIGNED
TO ANY THIRD PARTY, WITHOUT FIRST
OBTAINING WRITTEN PERMISSION FROM
DESIGN DIMENSION & ASSOC.

MAMMOTH CREEK INN
MAMMOTH HOTEL ASSOC., LLC 1541 OCEAN AVE. SUITE 200 SANTA MONICA, CA 90401
STEVEN HAKIM 310.393.5800
PROJECT ADDRESS: 663 OLD MAMMOTH ROAD, MAMMOTH LAKES, CA 93546

REVISIONS


JUNE 2014

SCALE:


DRAWN: CWT/JP

SHEET


A3.5

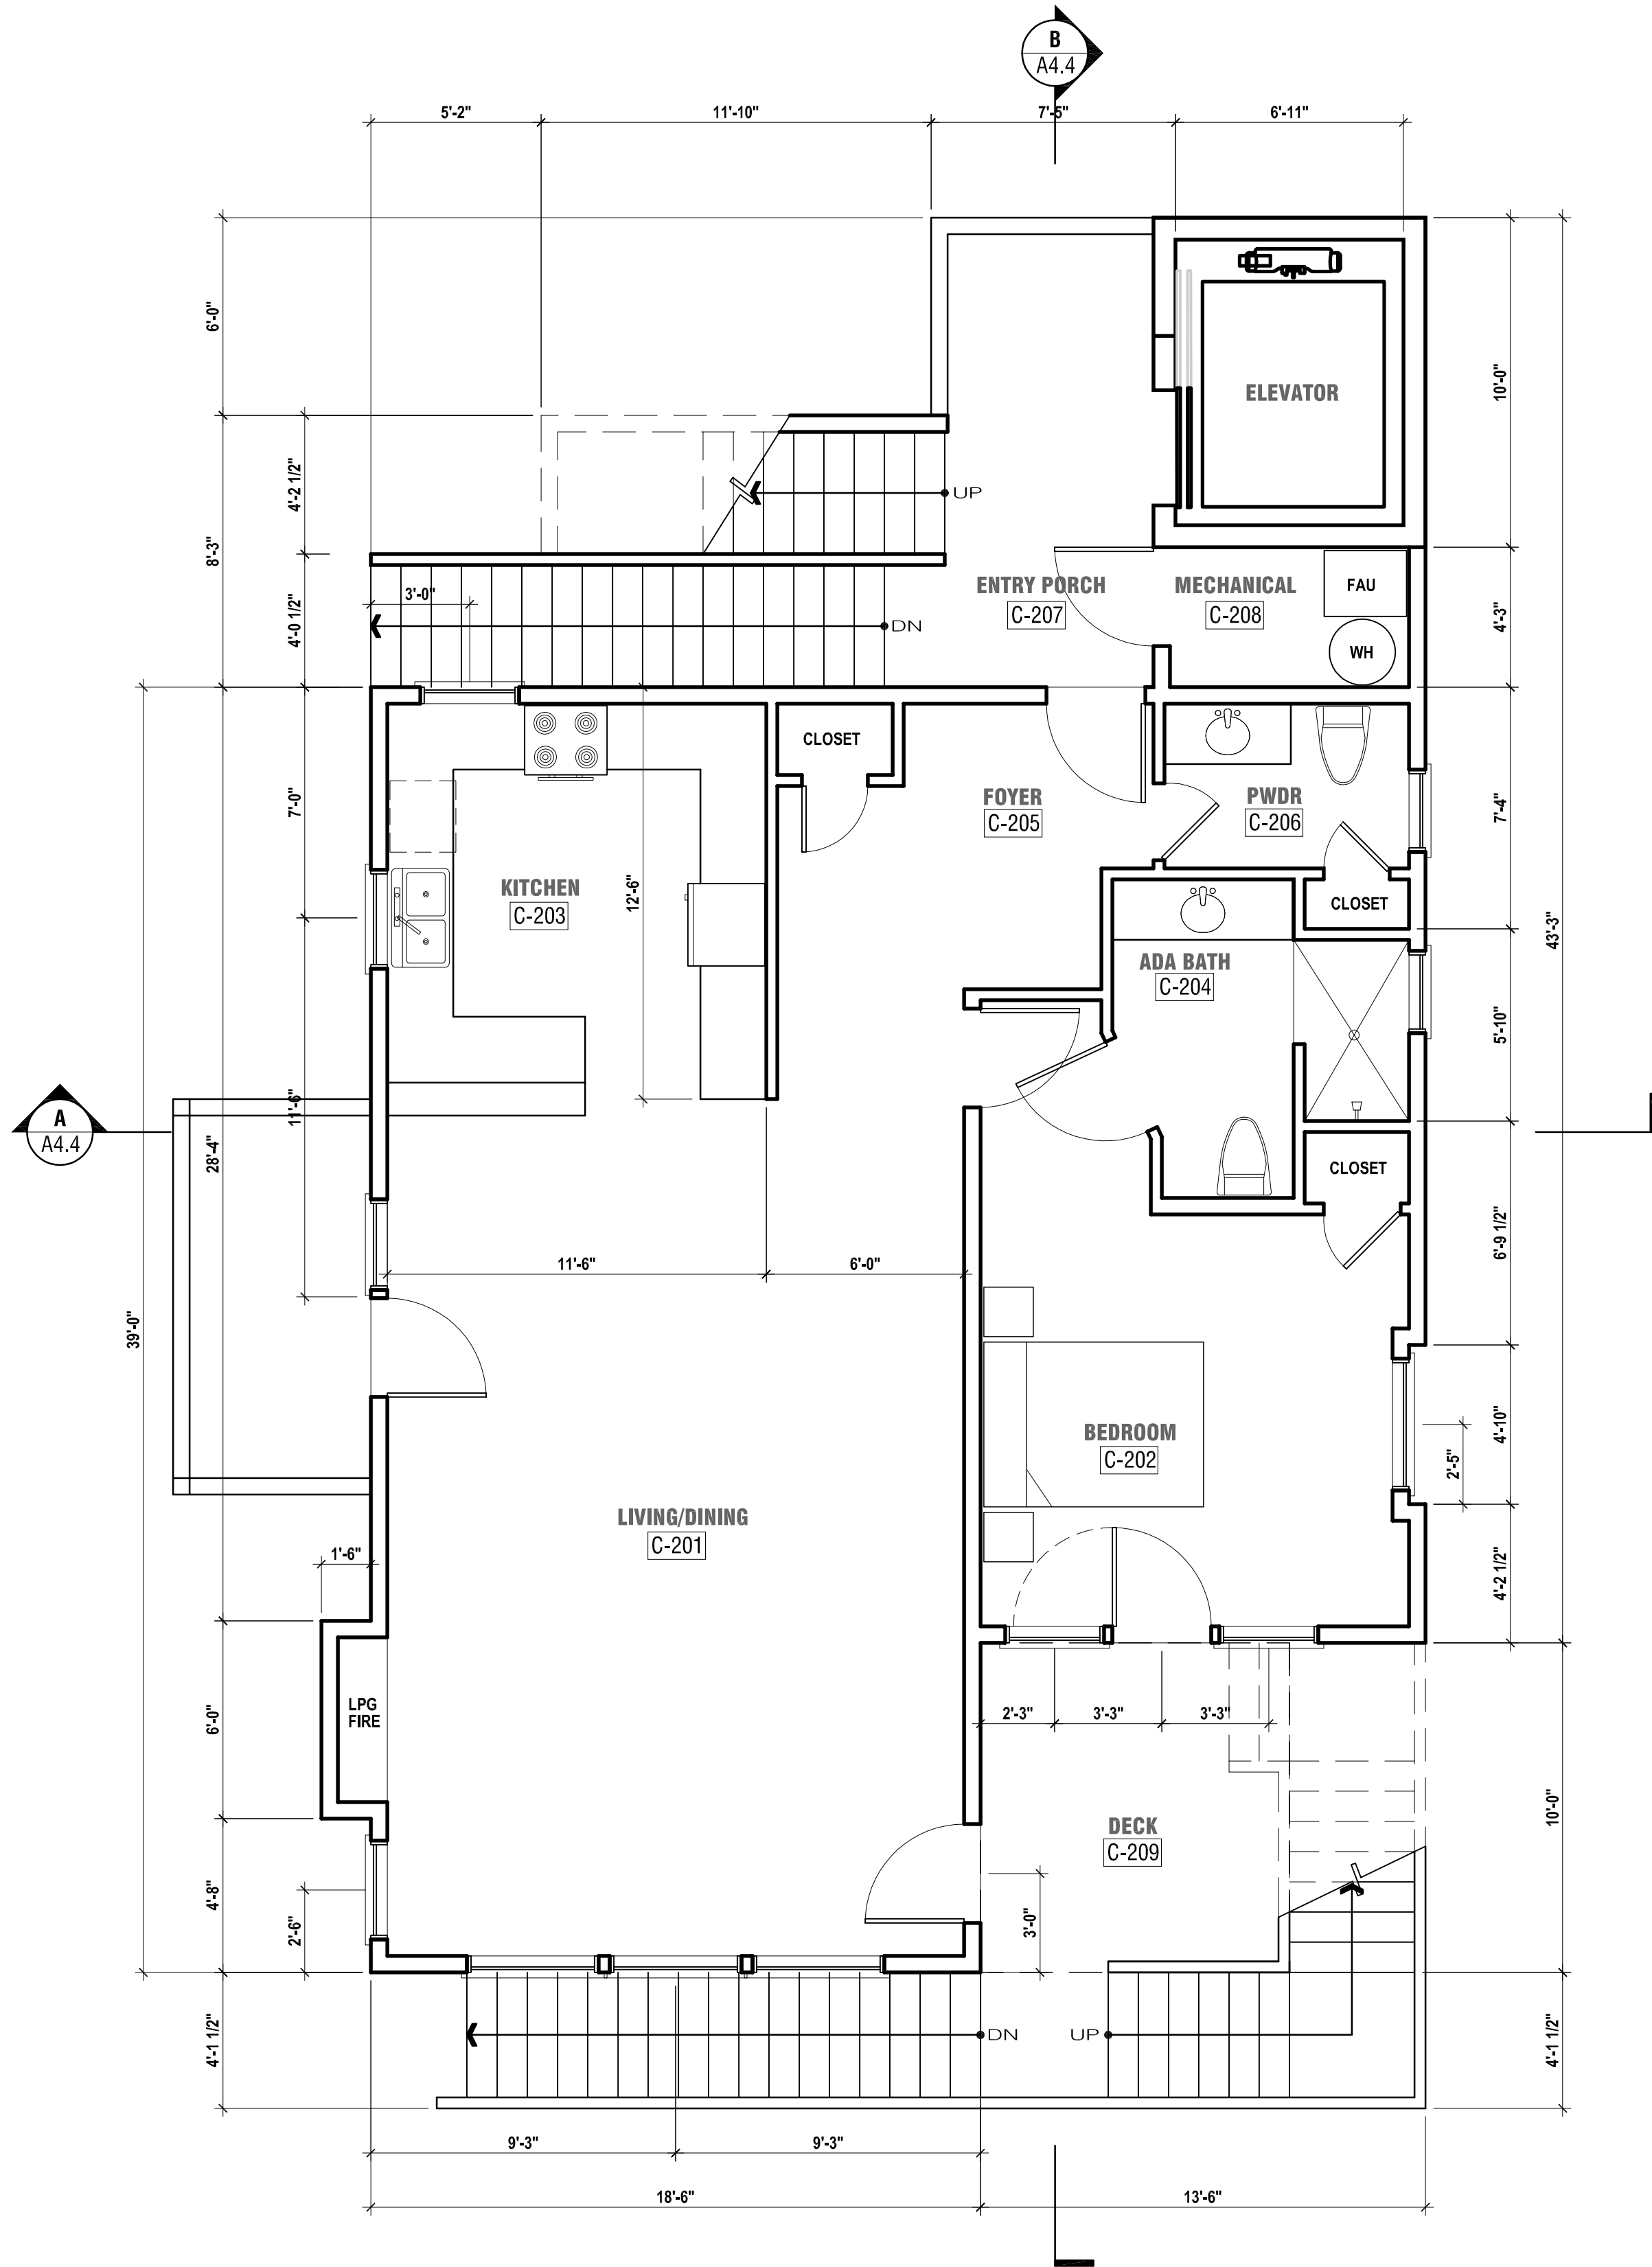


SECOND FLOOR PLAN - BUILDING C
SCALE 1/4"=1'-0"

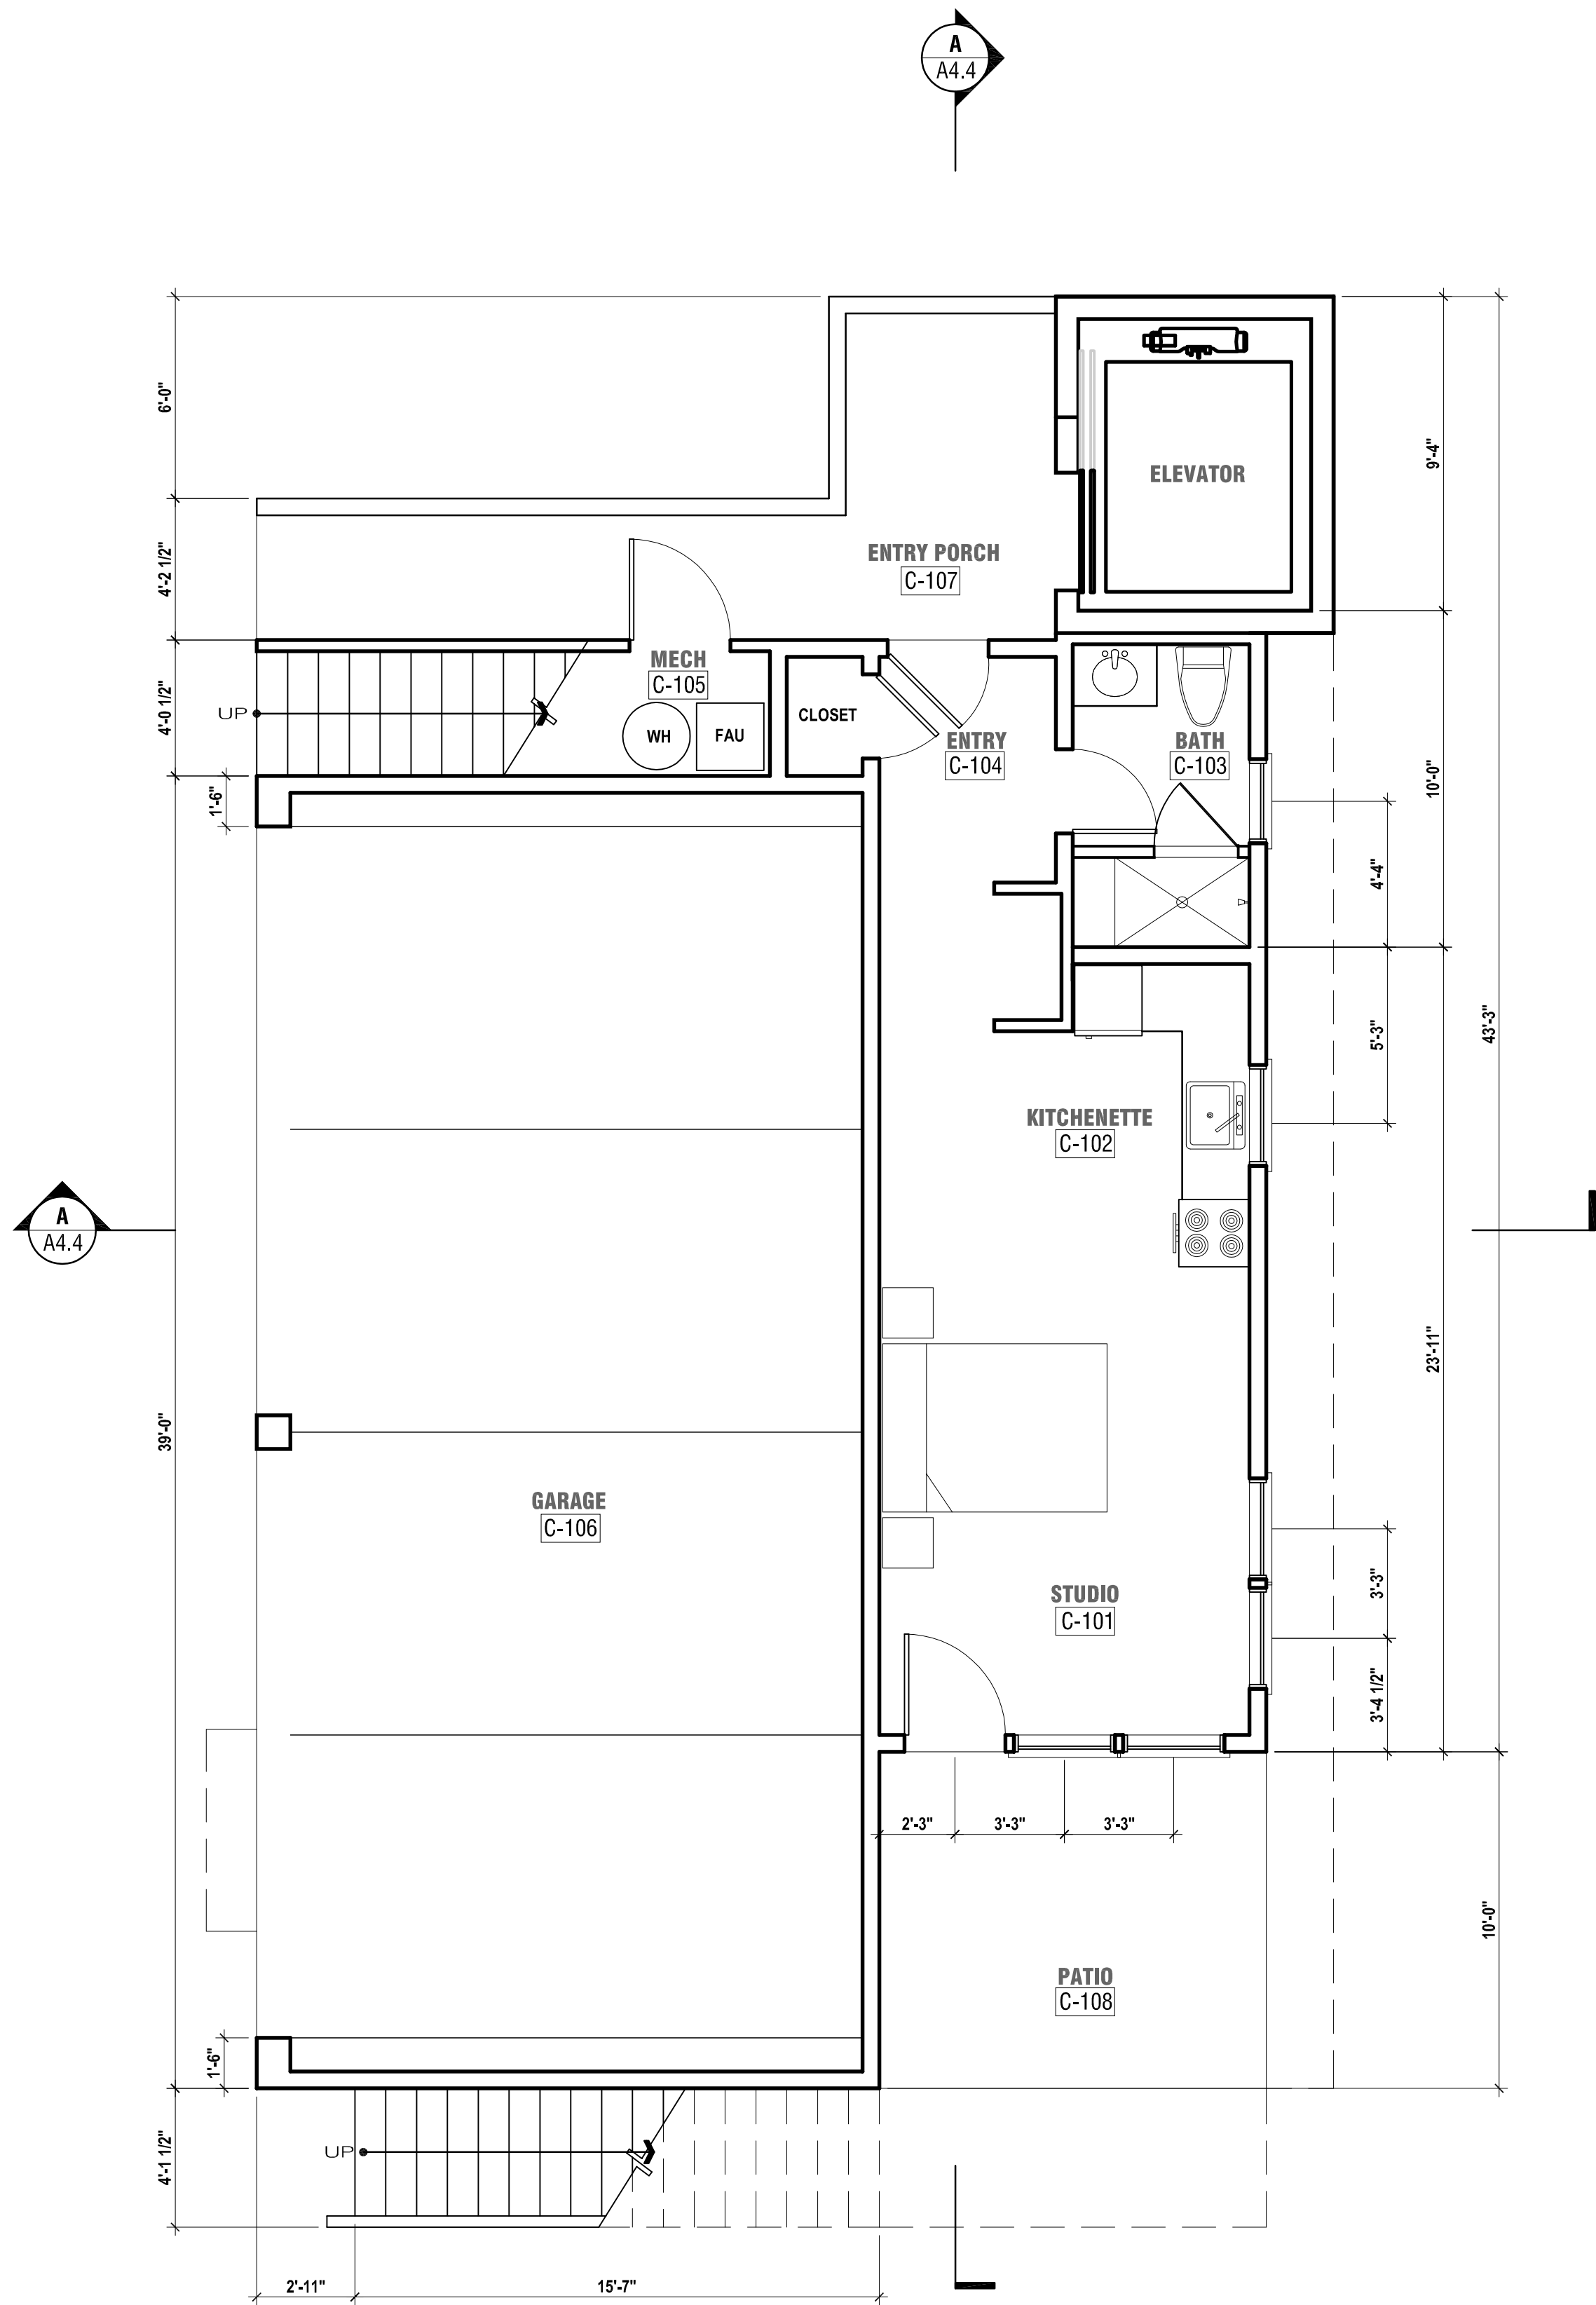

FIRST FLOOR PLAN - BUILDING C
SCALE 1/4"=1'-0"

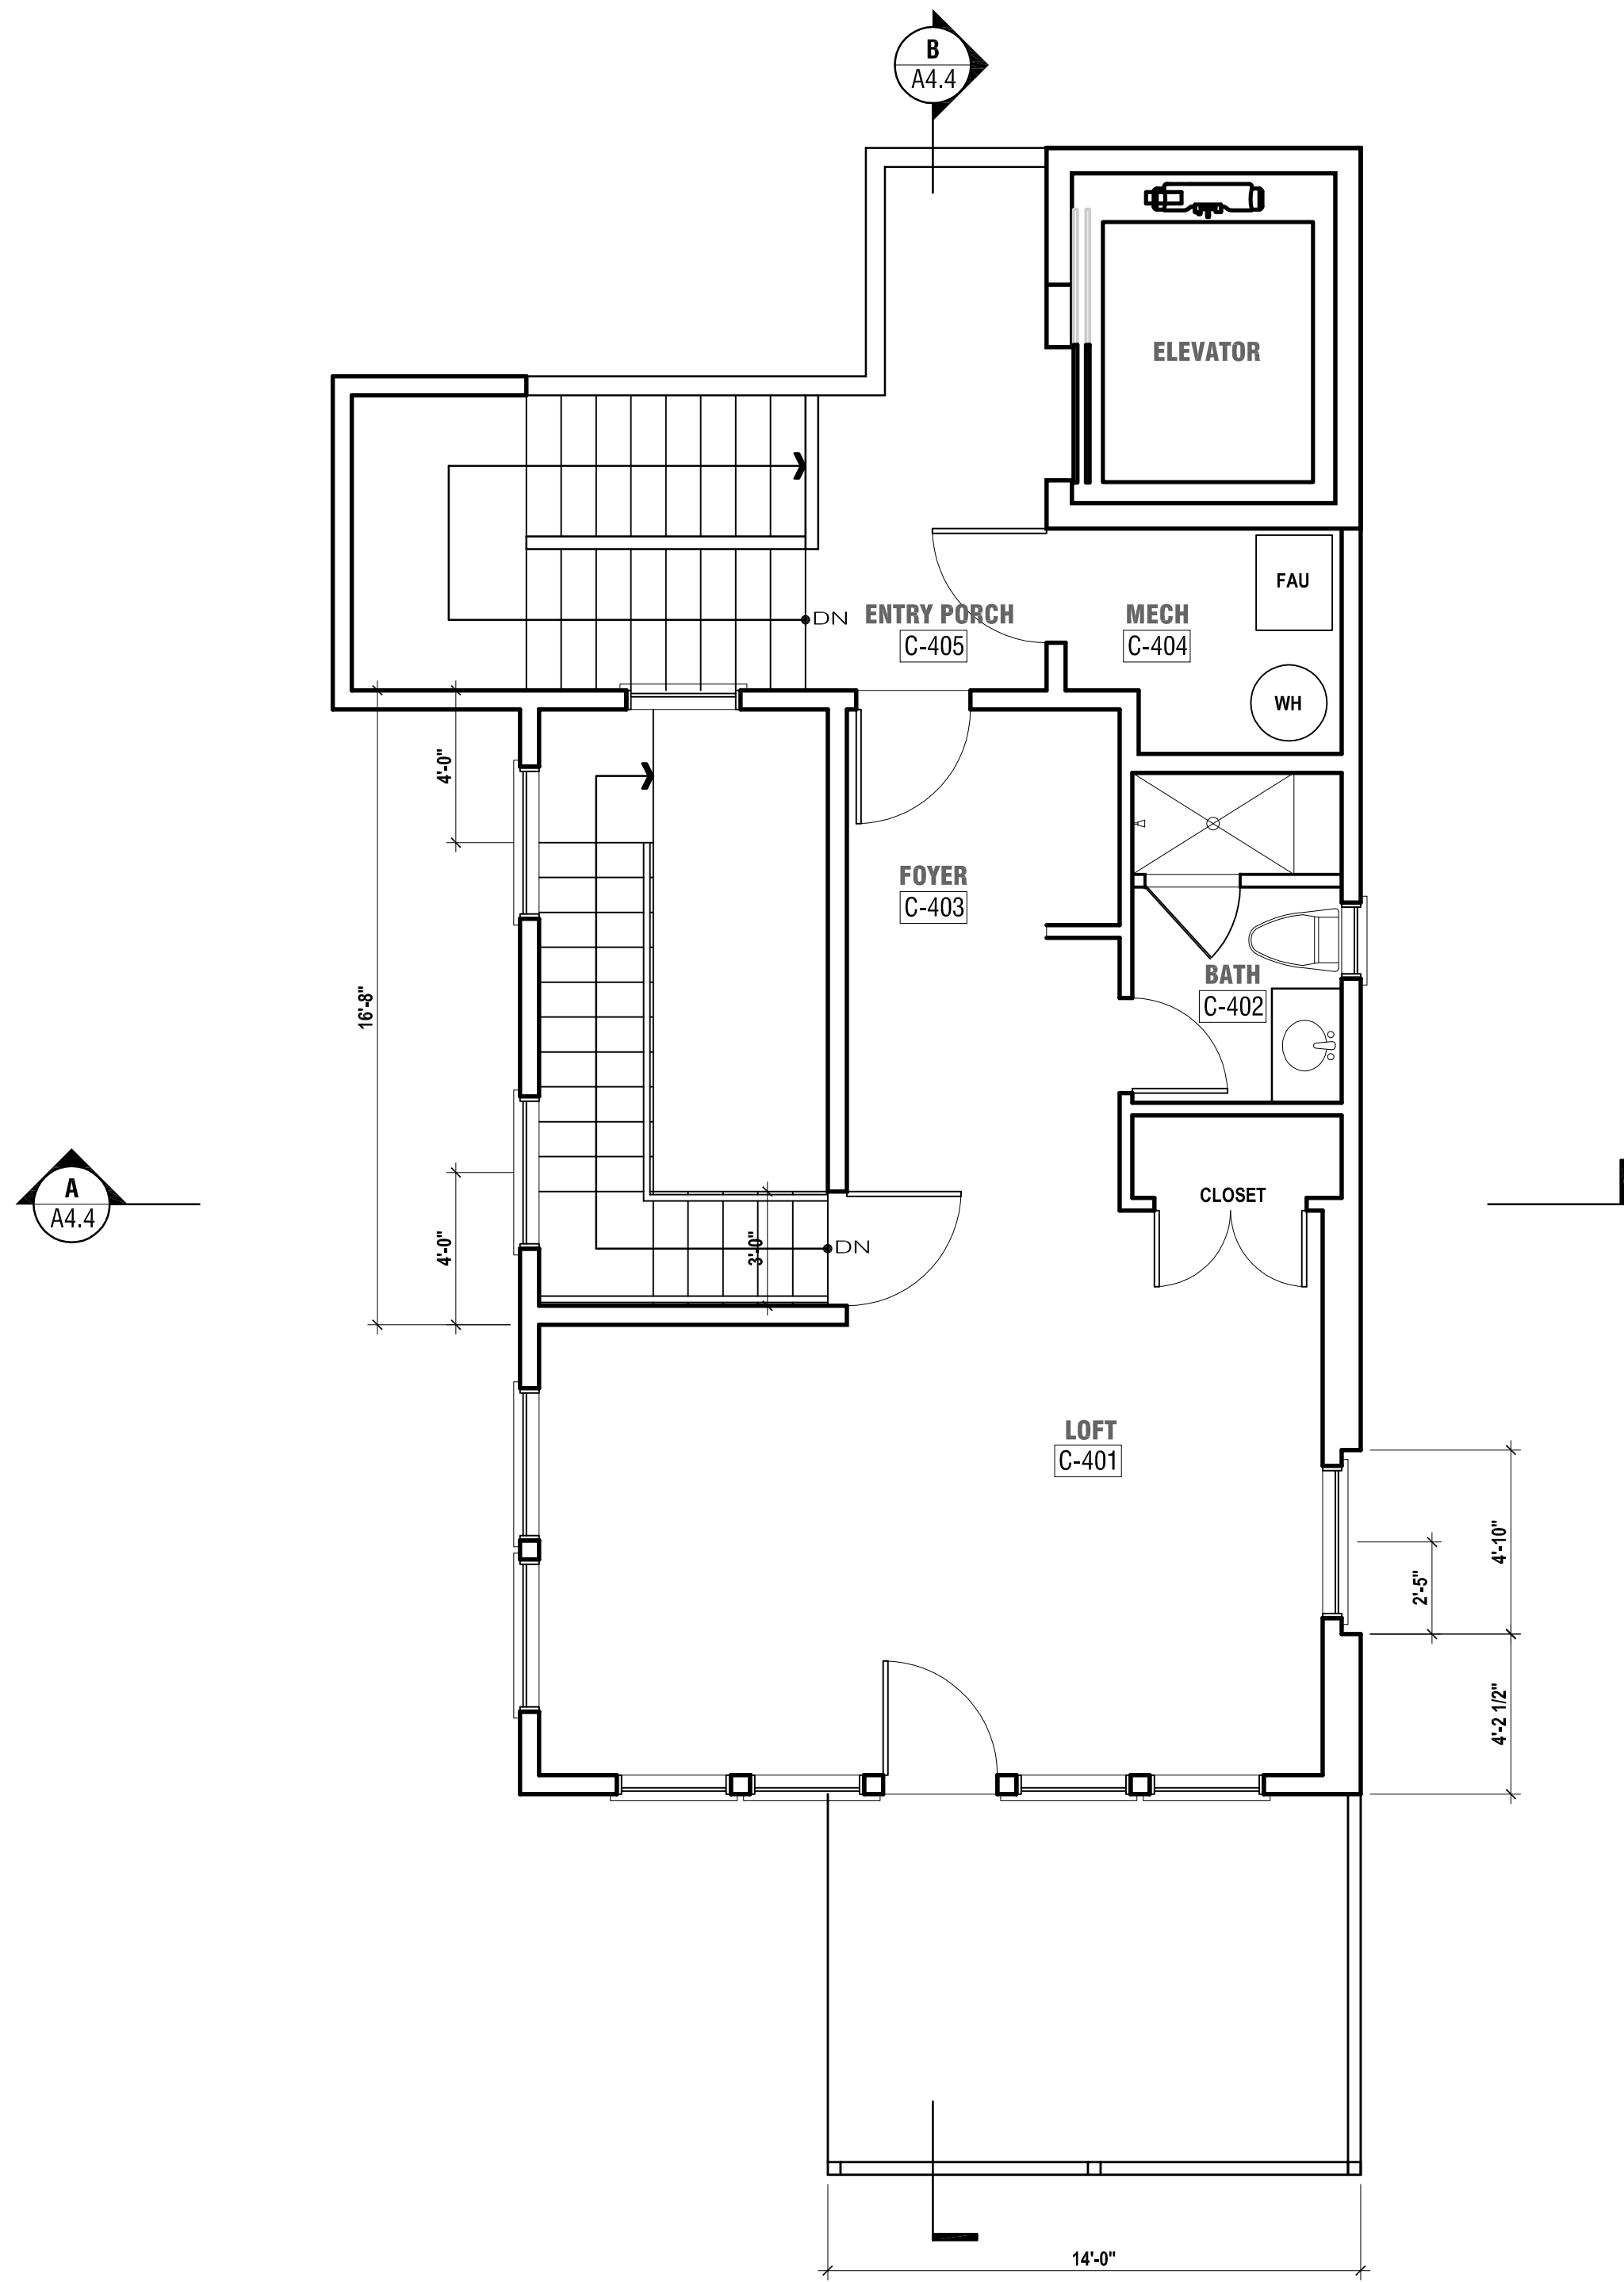

FOURTH FLOOR PLAN - BUILDING C
SCALE 1/4"=1'-0"

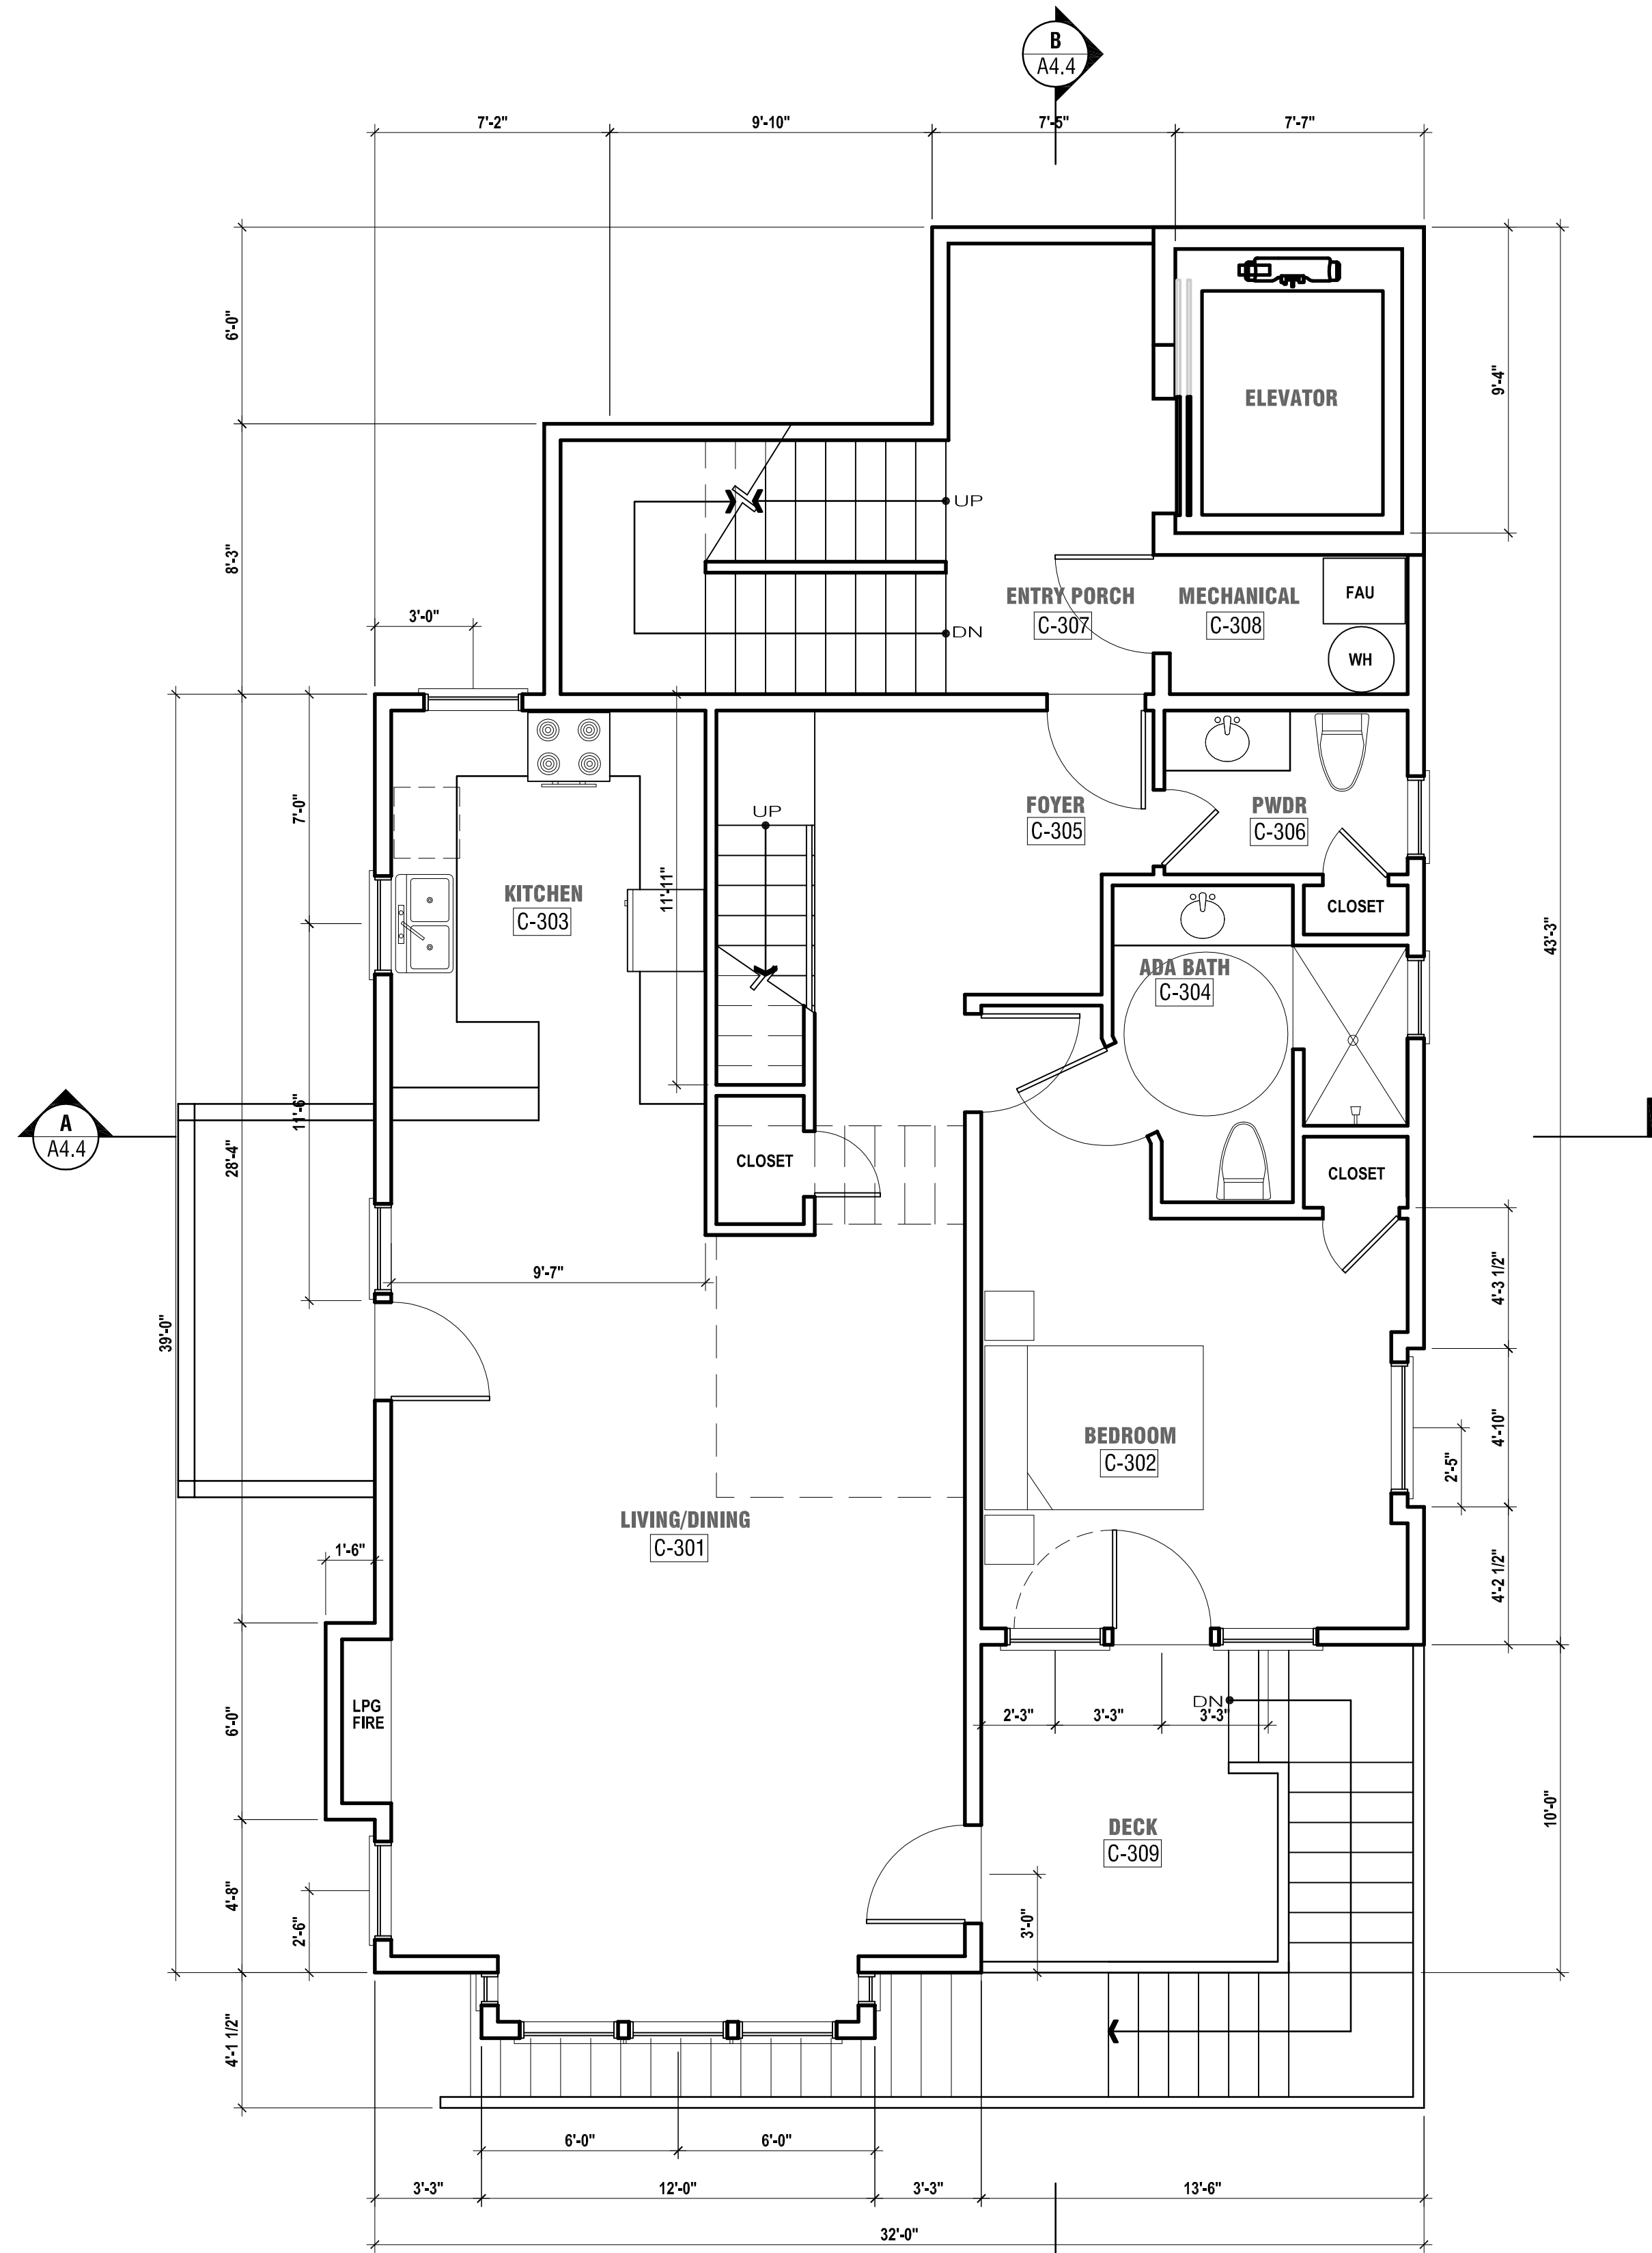

THIRD FLOOR PLAN - BUILDING C
SCALE 1/4"=1'-0"

THIRD & FOURTH FLOOR
PLANS-BUILDING C

DESIGN DIMENSION & ASSOC. HEREBY
RESERVES ITS COMMON LAW COPYRIGHT
AND OTHER PROPERTY RIGHTS IN THESE
PLANS, IDEAS, AND DESIGNS. THESE PLANS
IDEAS, AND DESIGNS ARE NOT TO BE
REPRODUCED, CHANGED, OR ASSIGNED
TO ANY THIRD PARTY, WITHOUT FIRST
OBTAINING WRITTEN PERMISSION FROM
DESIGN DIMENSION & ASSOC.

MAMMOTH CREEK INN
MAMMOTH HOTEL ASSOC., LLC 1541 OCEAN AVE. SUITE 200 SANTA MONICA, CA 90401
STEVEN HAKIM 310.393.5800
PROJECT ADDRESS: 663 OLD MAMMOTH ROAD, MAMMOTH LAKES, CA 93546

REVISIONS

JUNE 2014
SCALE:
DRAWN: CWT/JP

SHEET
A3.6