



2664 LACY STREET LOS ANGELES, CA 90031 T: 323.669.0278 • F: 323.669.0282 WWW.MAKEARCH.COM

PROJECT ADDRESS

Mammoth Villas 3 at Obsidian Mammoth Lakes, CA 93546

2664 Lacy Street Los Angeles, CA 90031 T: 323.669.0278 F: 323.669.0282

PROMARK INVESTMENTS 223 E. Thousand Oaks Blvd., Suite 412 Thousand Oaks, CA 91360 T: 806.29.3270

[place] - [pakshong landscape and architectural collaborative] 3617 Exposition Blvd. Los Angeles, CA 90016 Main Contact: David Fletcher T: 310.450.3100 F: 323.737.3290




3 | 01.19.22 | PLANNING SUBM. TRASH ENCL. REV


This Document is the property of MAKE Architecture and is to be used only in connection with the project named herein. Reproduction in whole or in part shall be allowed only with the express written or verbal permission of MAKE Architecture. Written dimensions shall have precedence over scaled dimensions. The contractor shall verify and be responsible for all dimensions and conditions on the jobsite and report any discrepancies to the ARCHITECT. This drawing is Copyright © 2022


DRAWING TITLE:


SITE PLAN


A-100

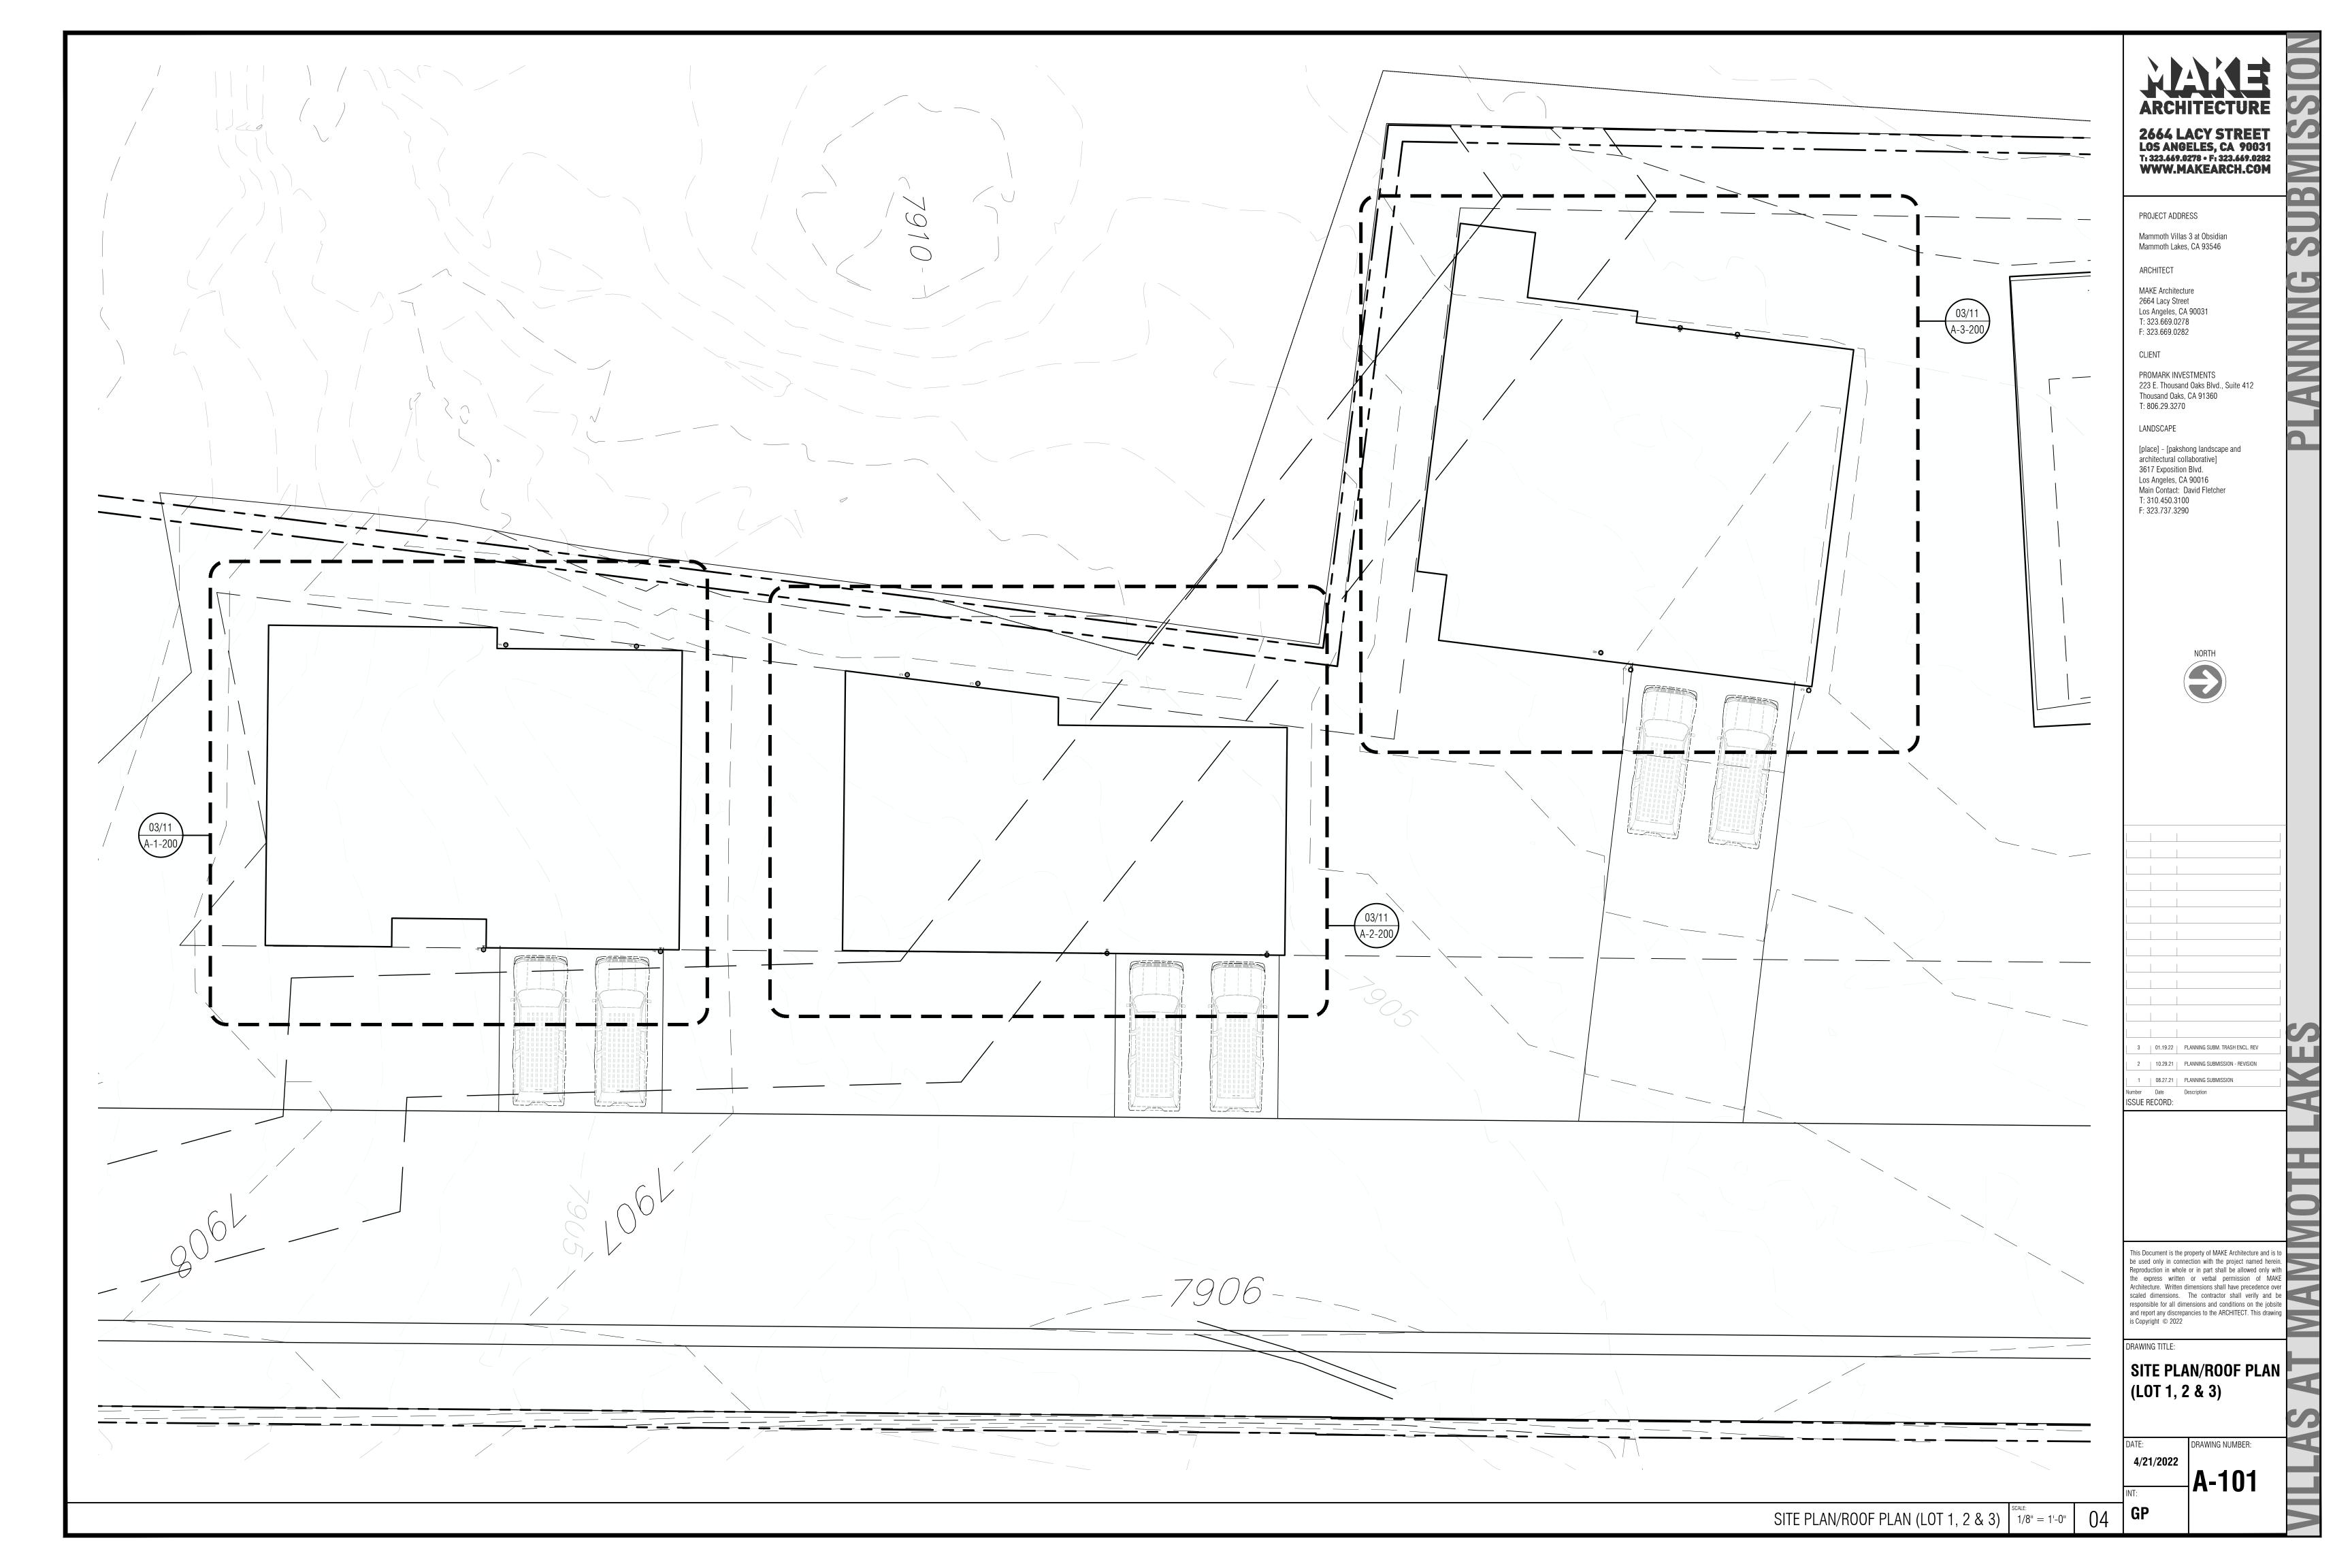


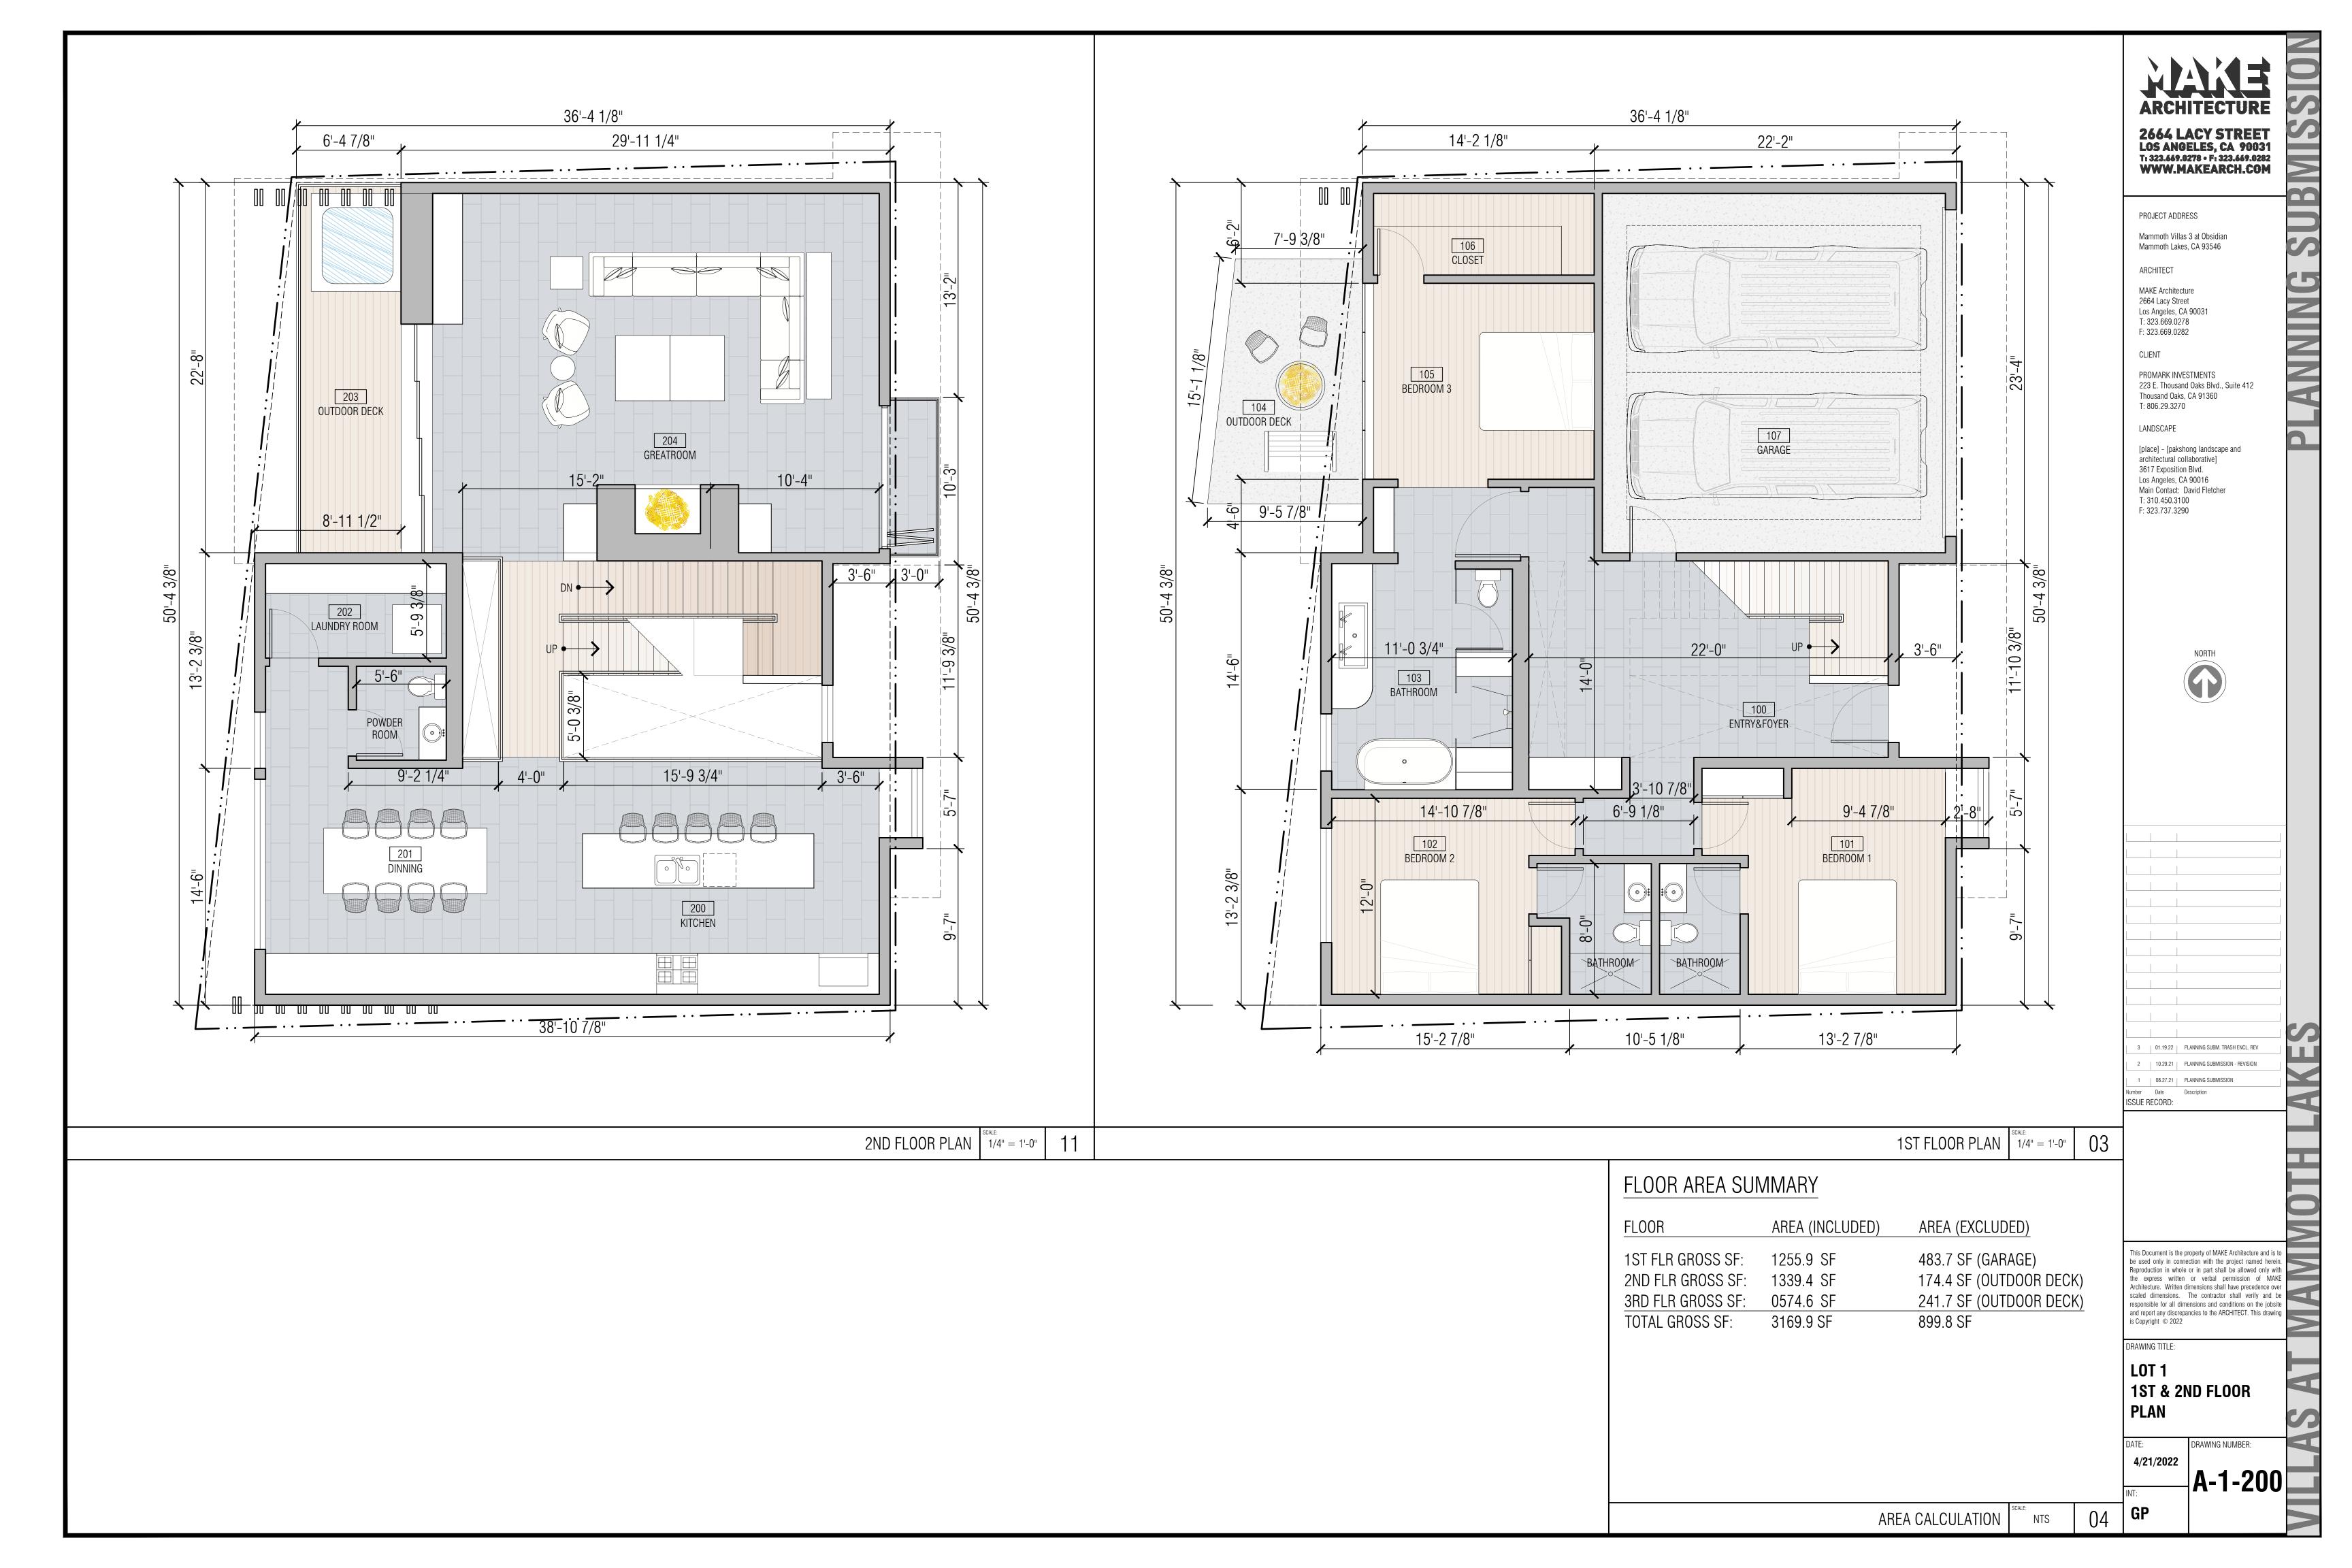

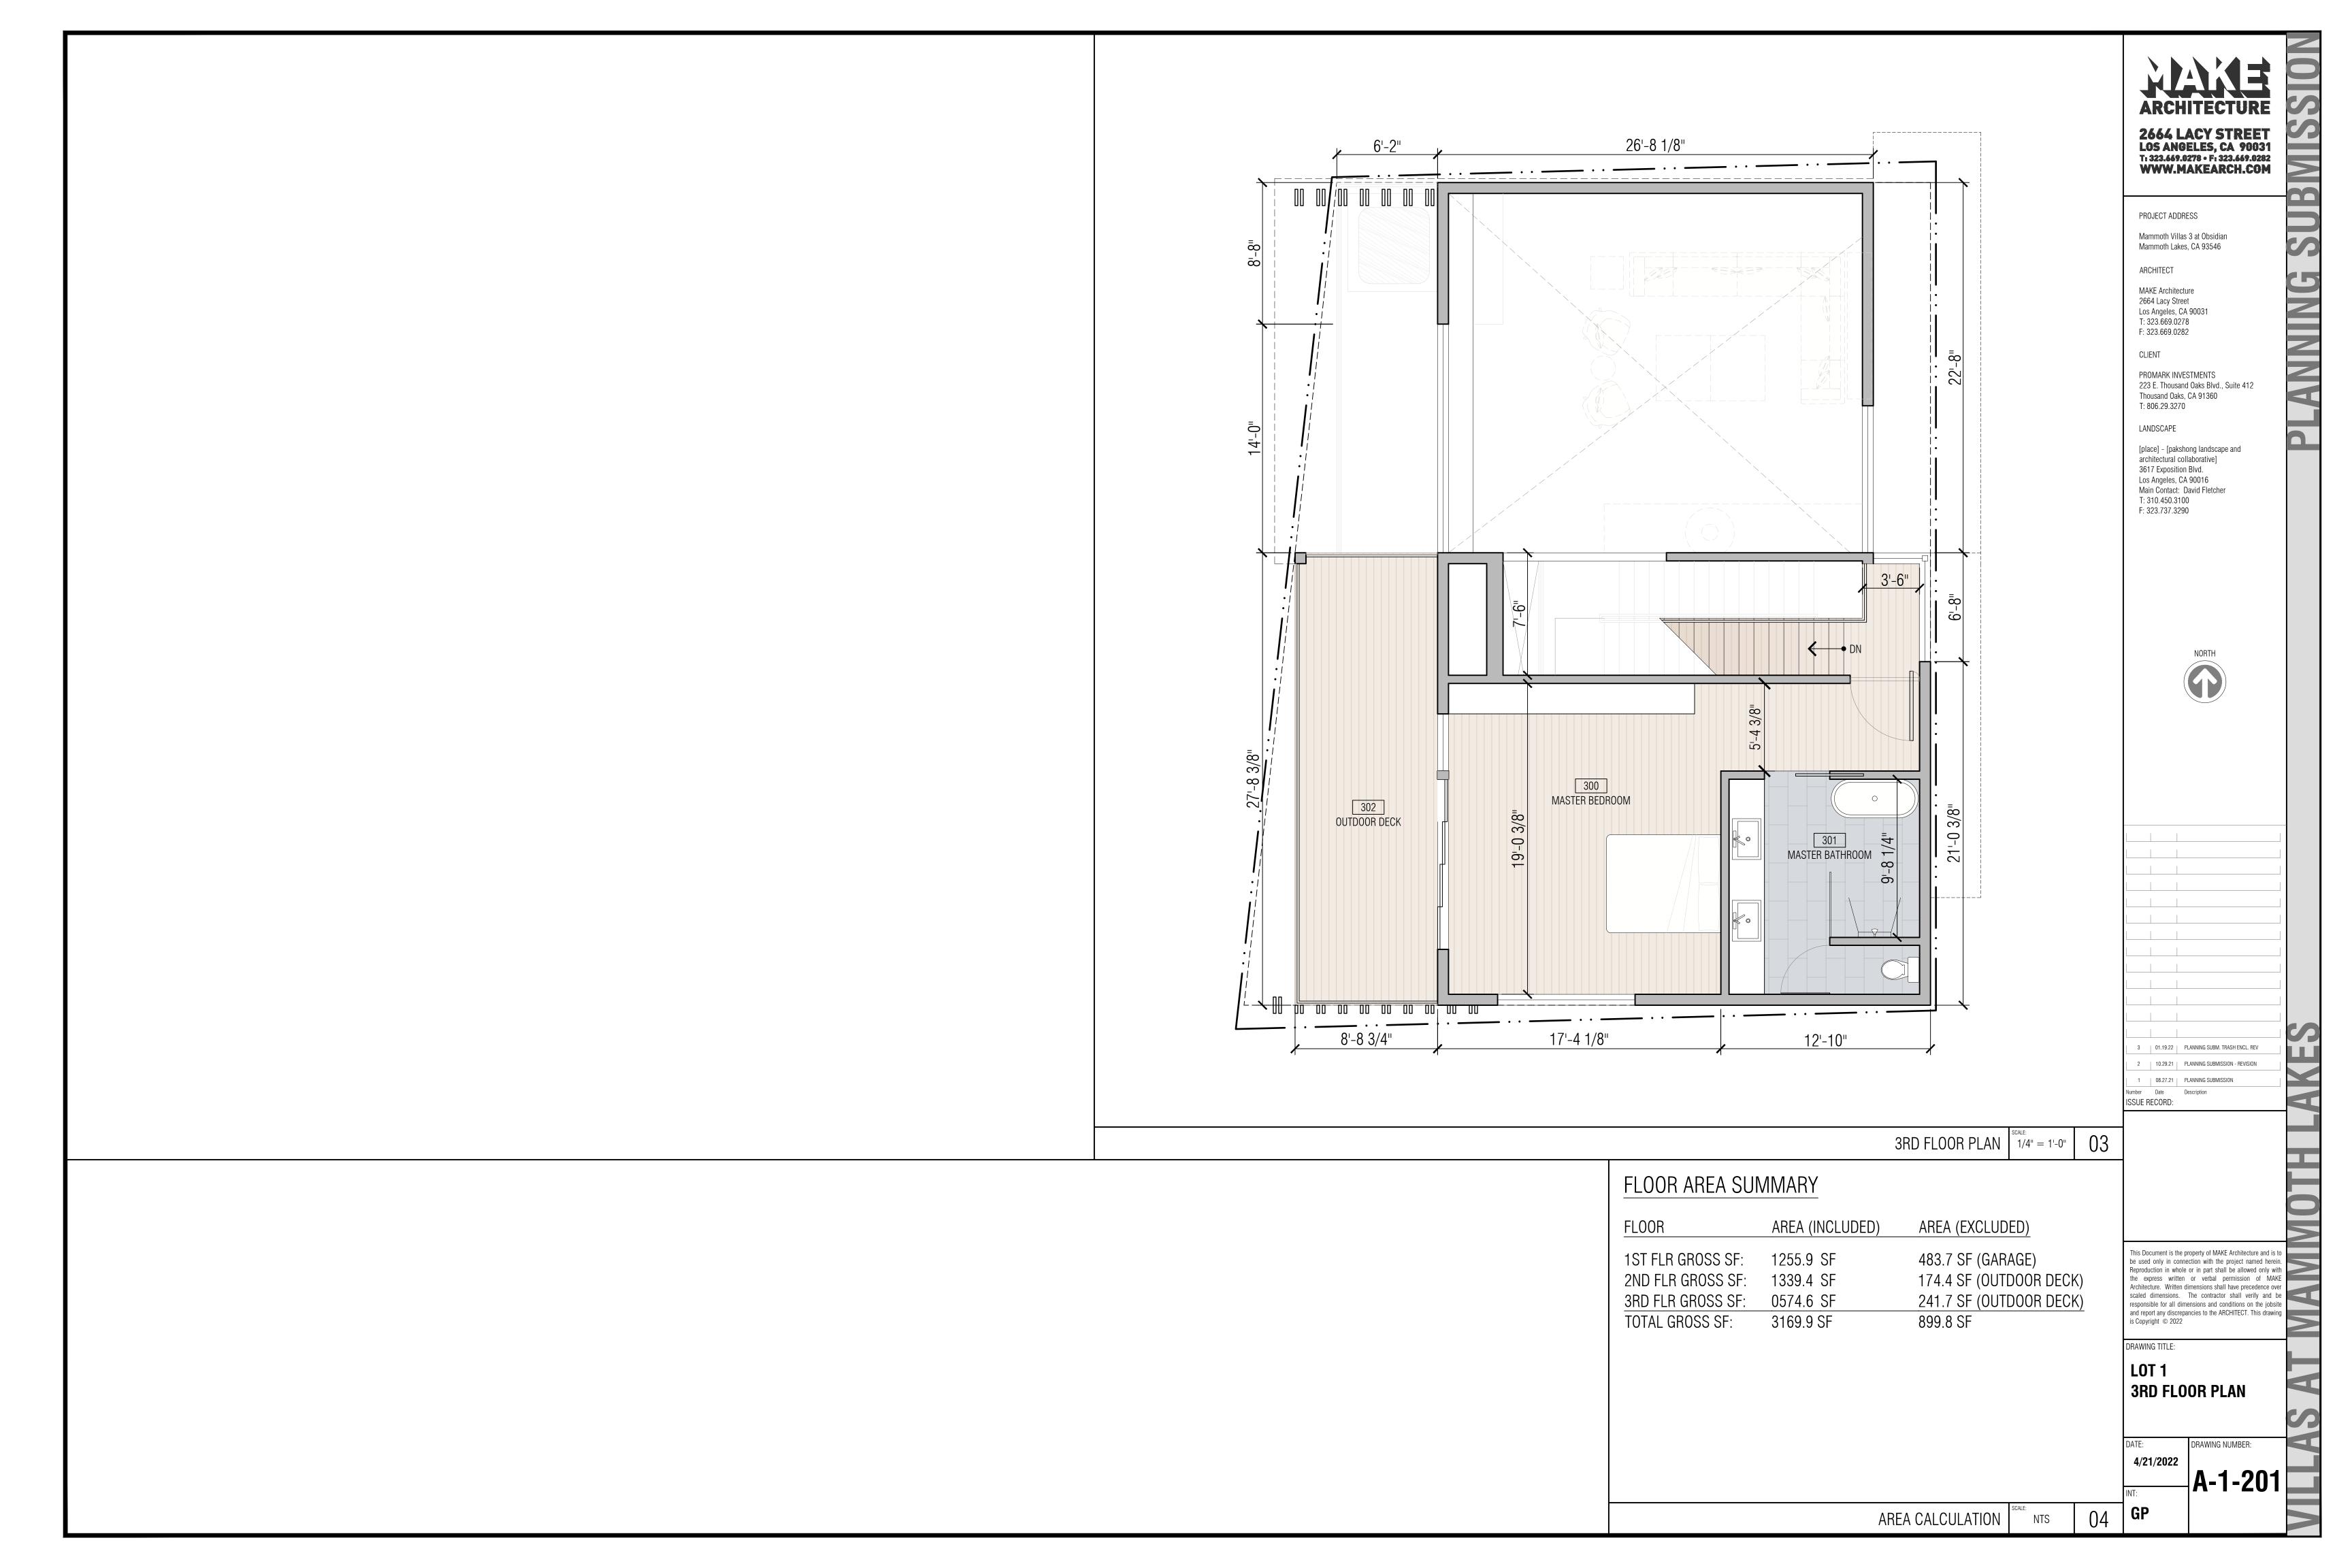

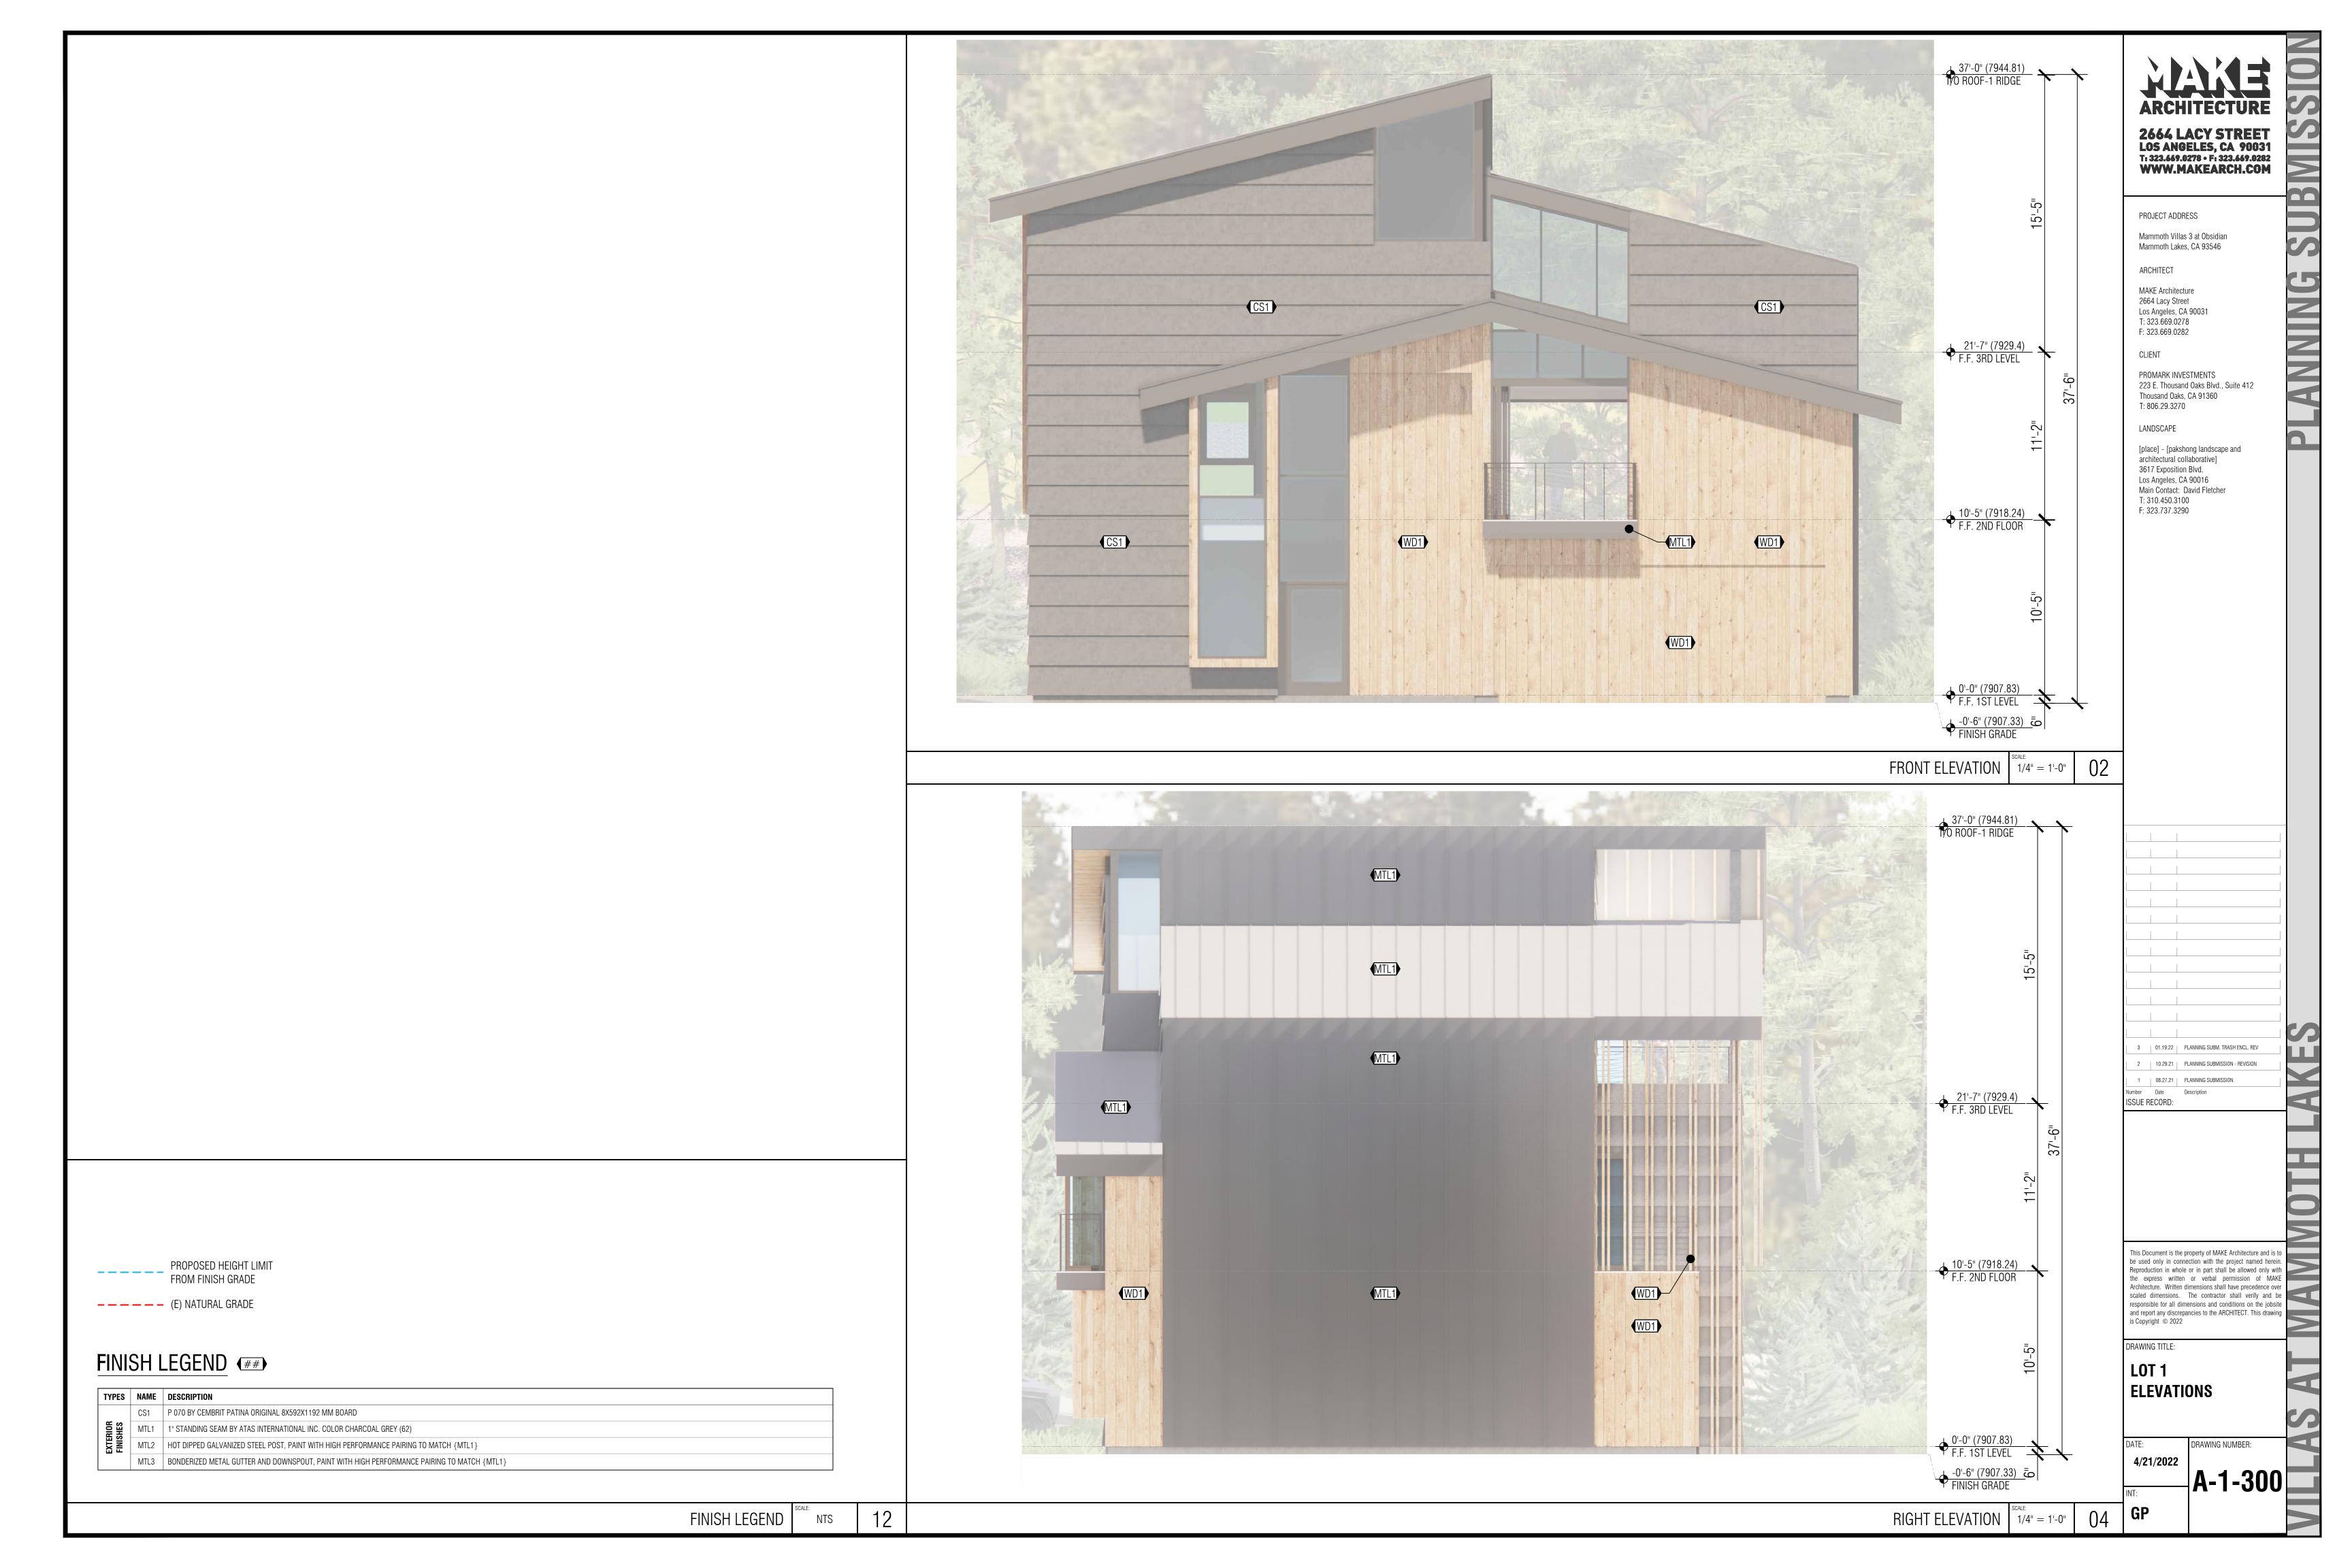

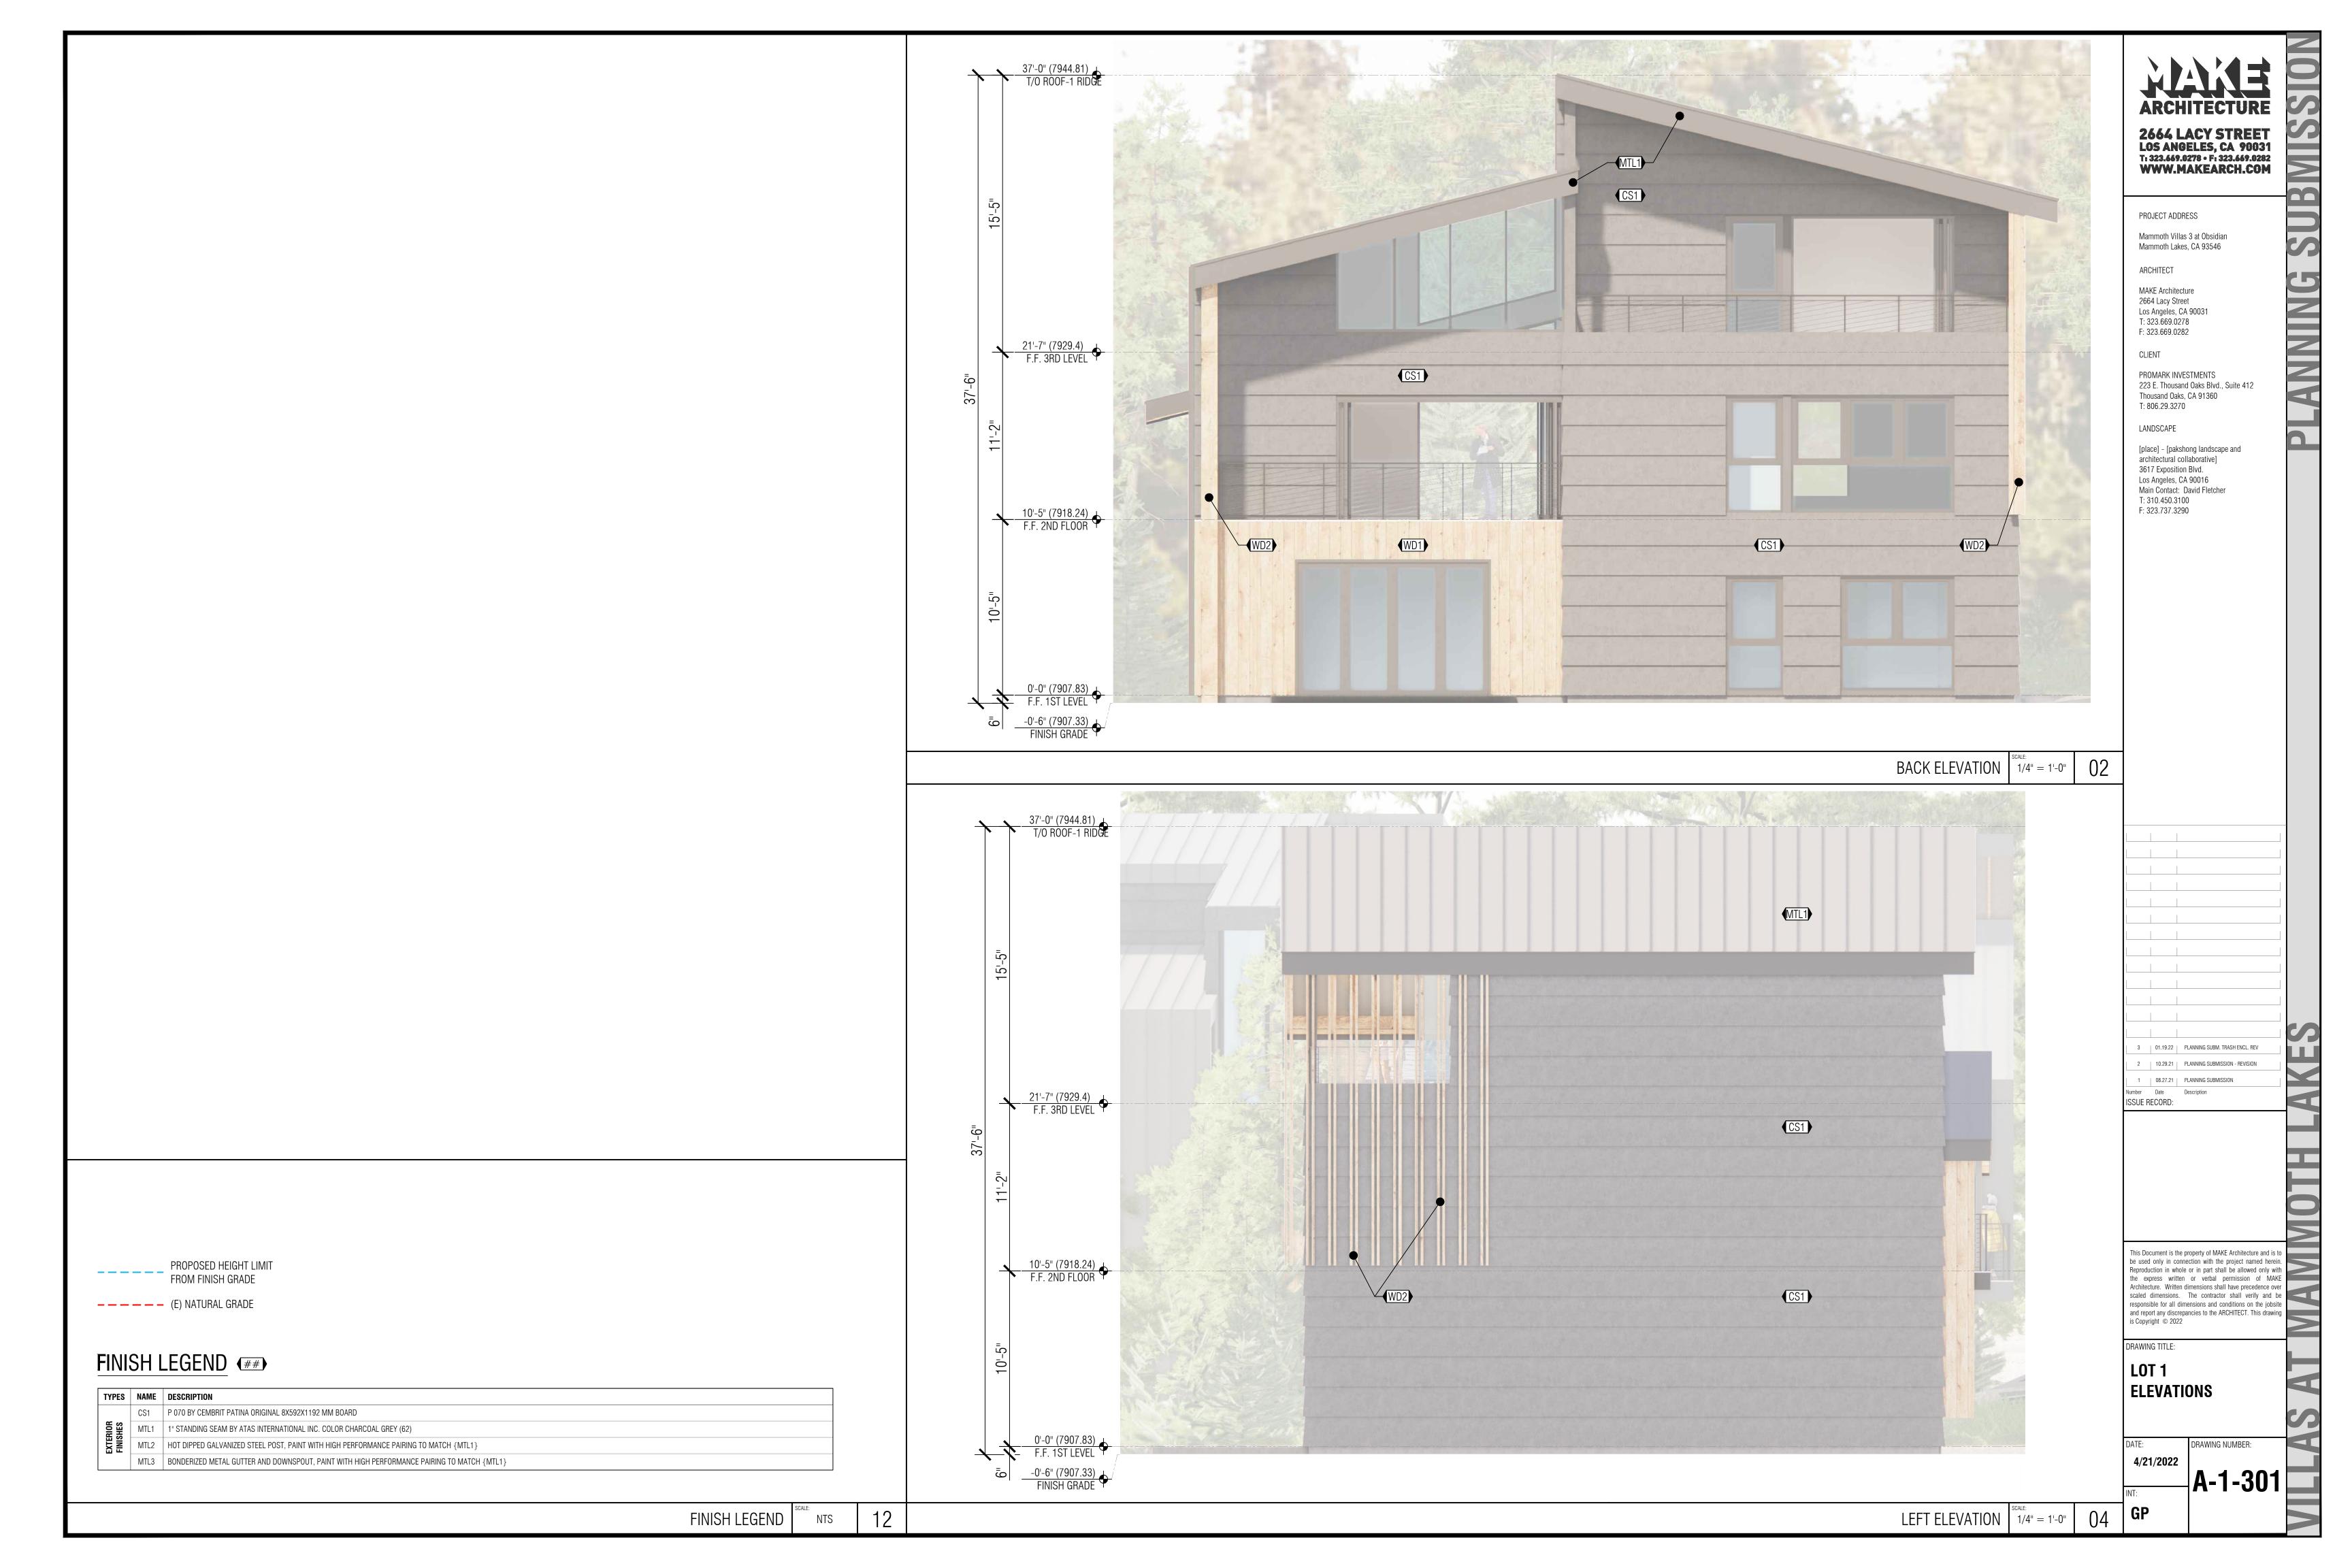

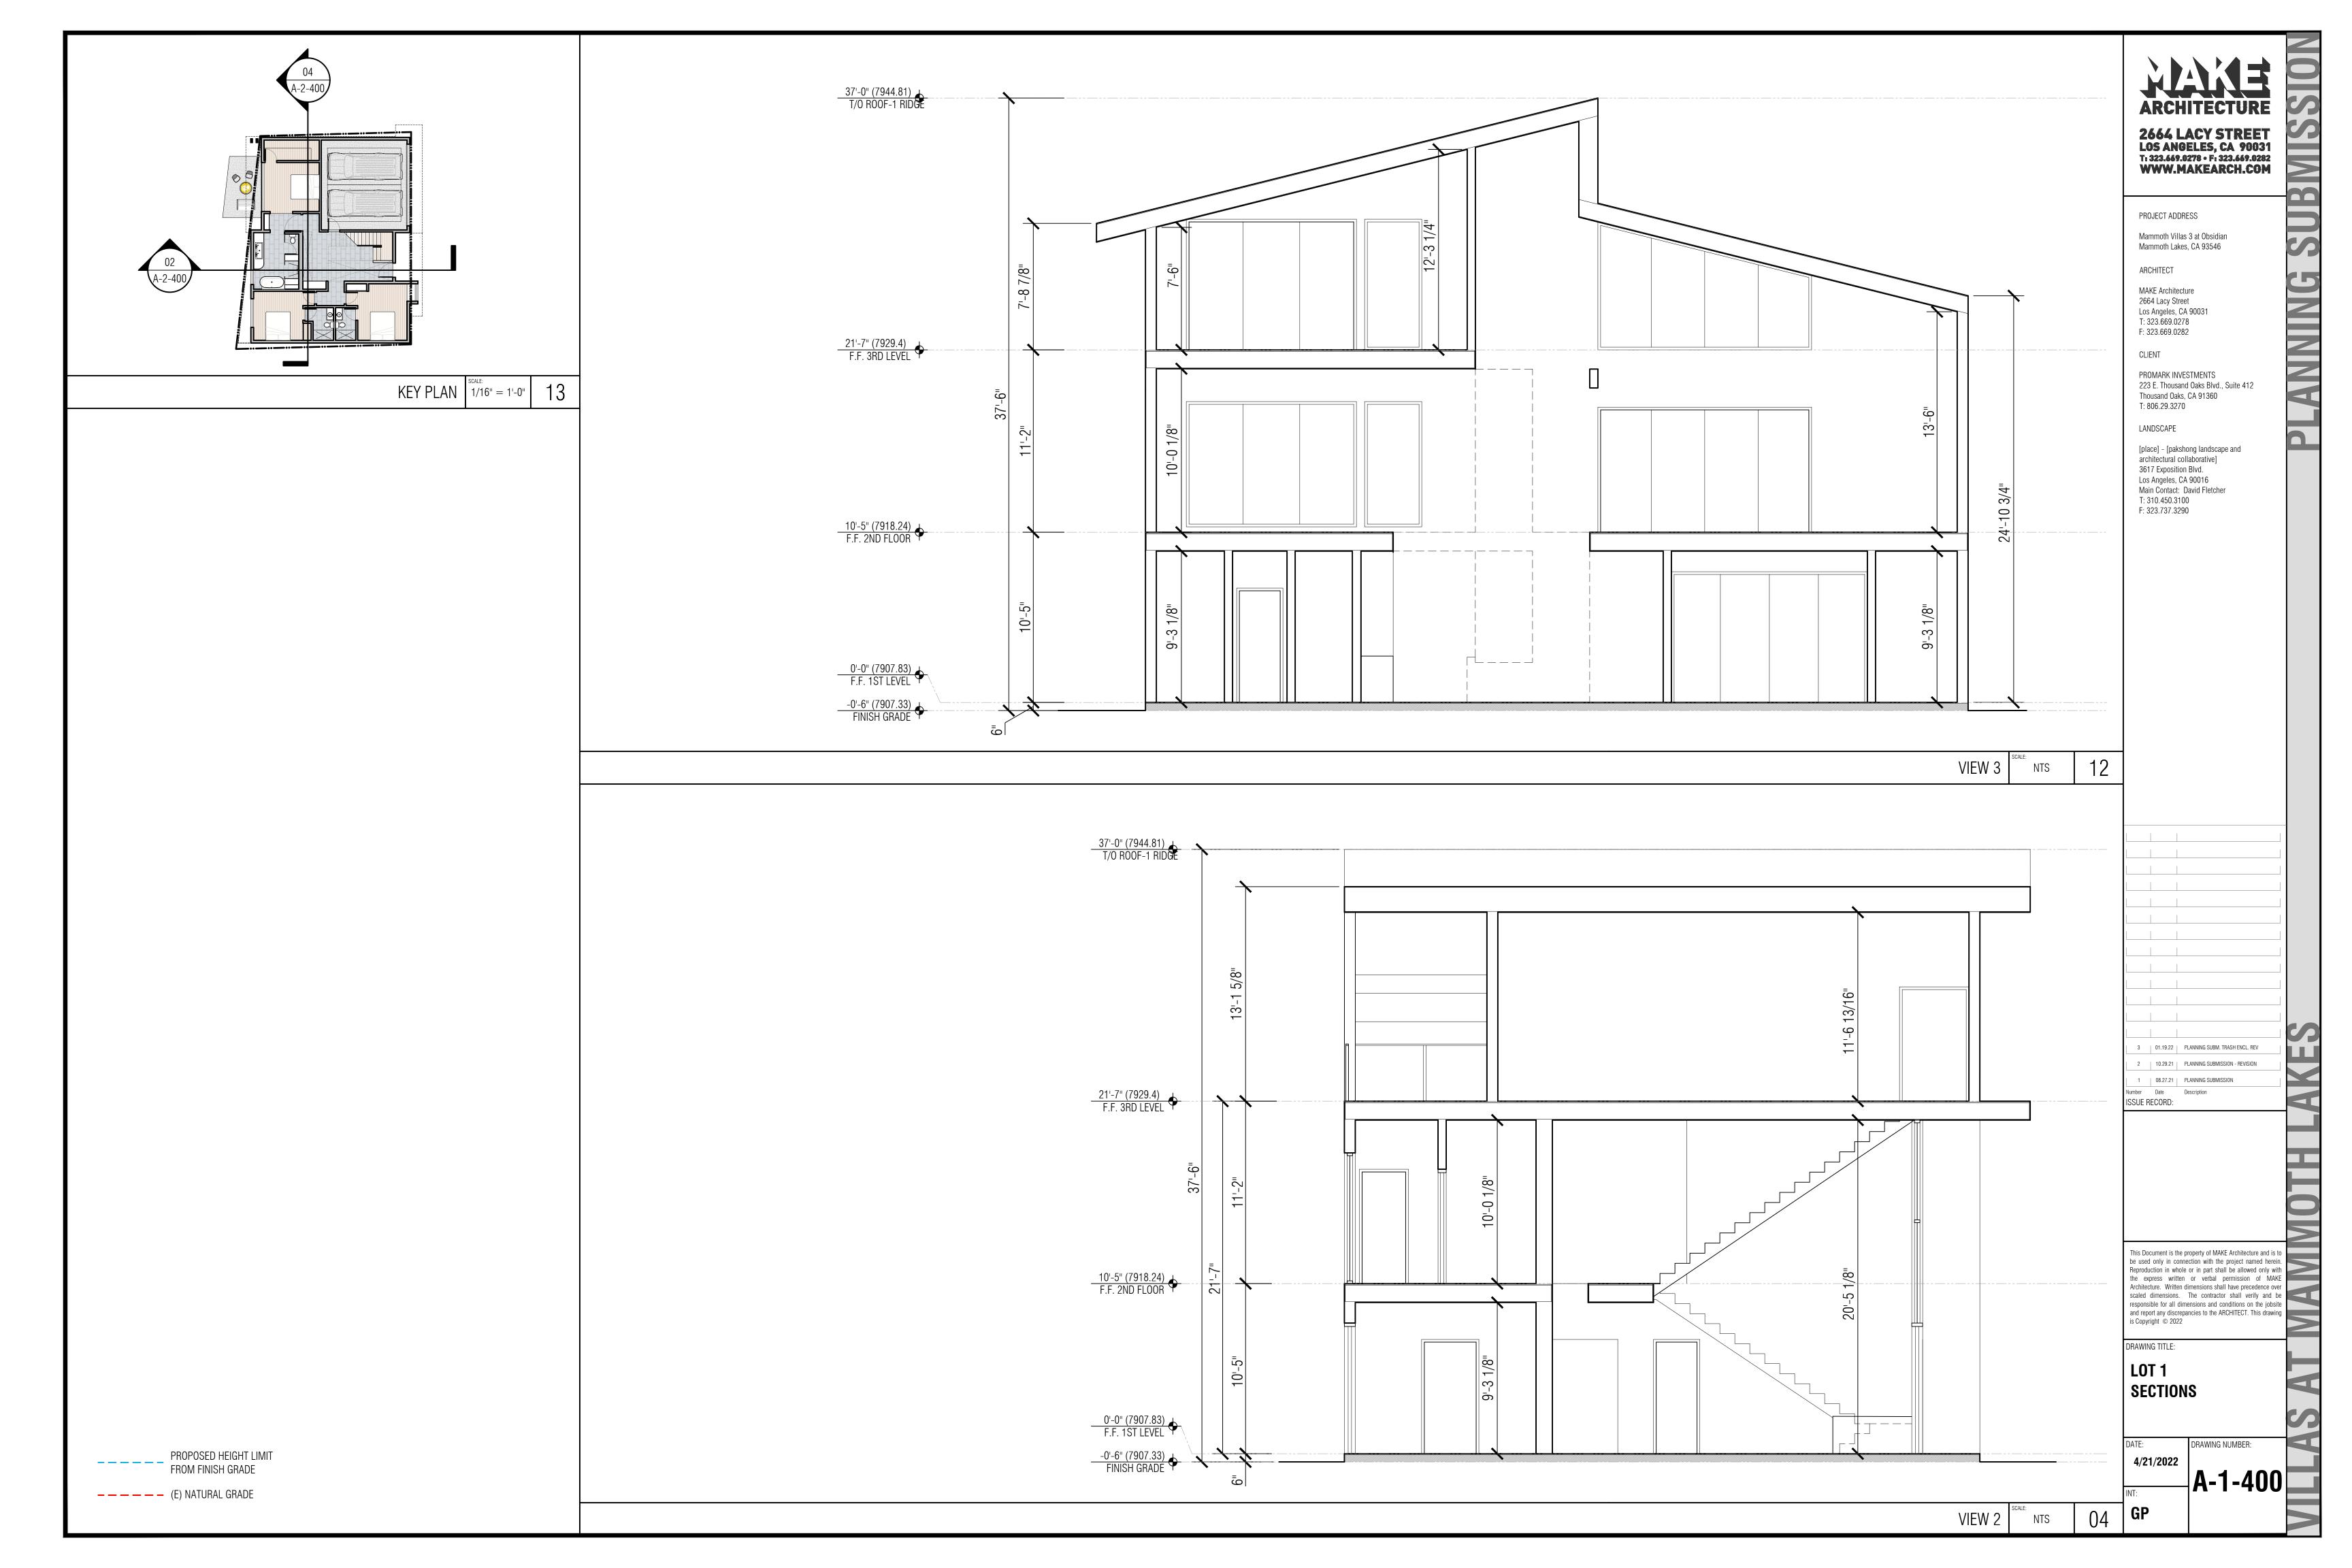





2664 LACY STREET LOS ANGELES, CA 90031 T: 323.669.0278 • F: 323.669.0282 WWW.MAKEARCH.COM

PROJECT ADDRESS

Mammoth Villas 3 at Obsidian Mammoth Lakes, CA 93546

MAKE Architecture 2664 Lacy Street
Los Angeles, CA 90031
T: 323.669.0278
F: 323.669.0282

PROMARK INVESTMENTS 223 E. Thousand Oaks Blvd., Suite 412 Thousand Oaks, CA 91360 T: 806.29.3270

[place] - [pakshong landscape and architectural collaborative] 3617 Exposition Blvd. Los Angeles, CA 90016 Main Contact: David Fletcher T: 310.450.3100 F: 323.737.3290





be used only in connection with the project named herein.


Reproduction in whole or in part shall be allowed only with the express written or verbal permission of MAKE.


Architecture. Written dimensions shall have account


RENDERED VIEWS

4/21/2022

NTS

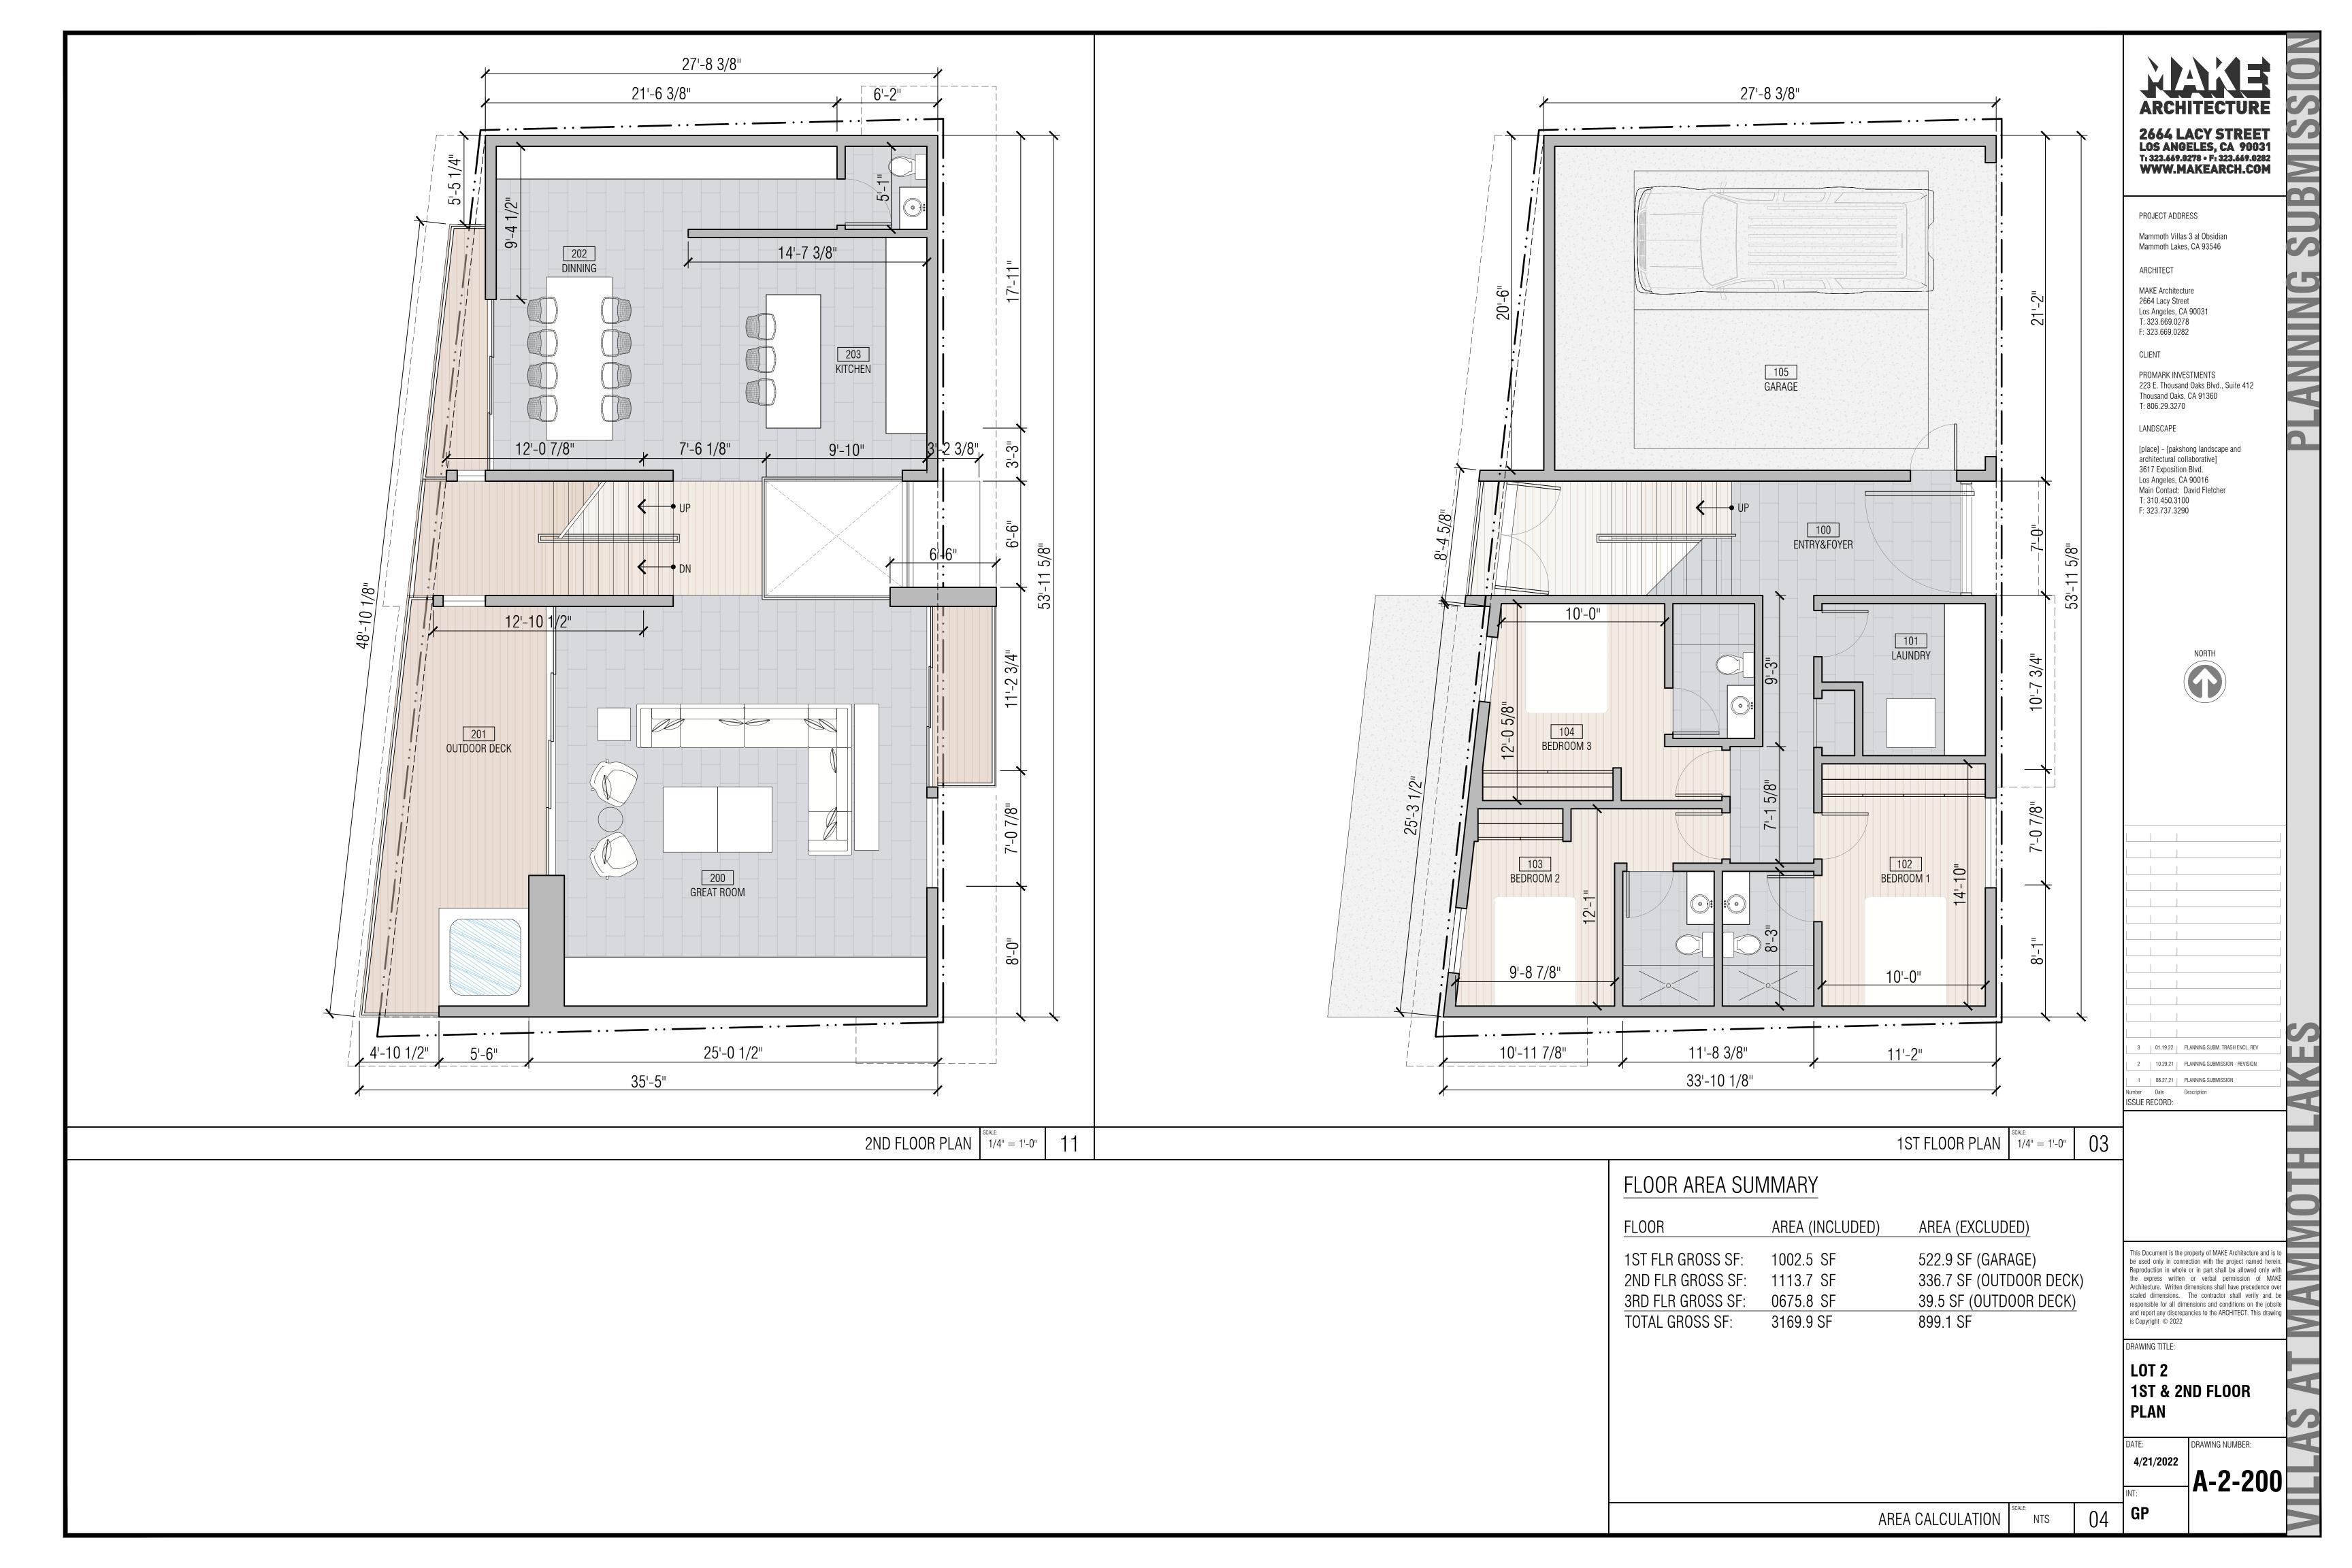

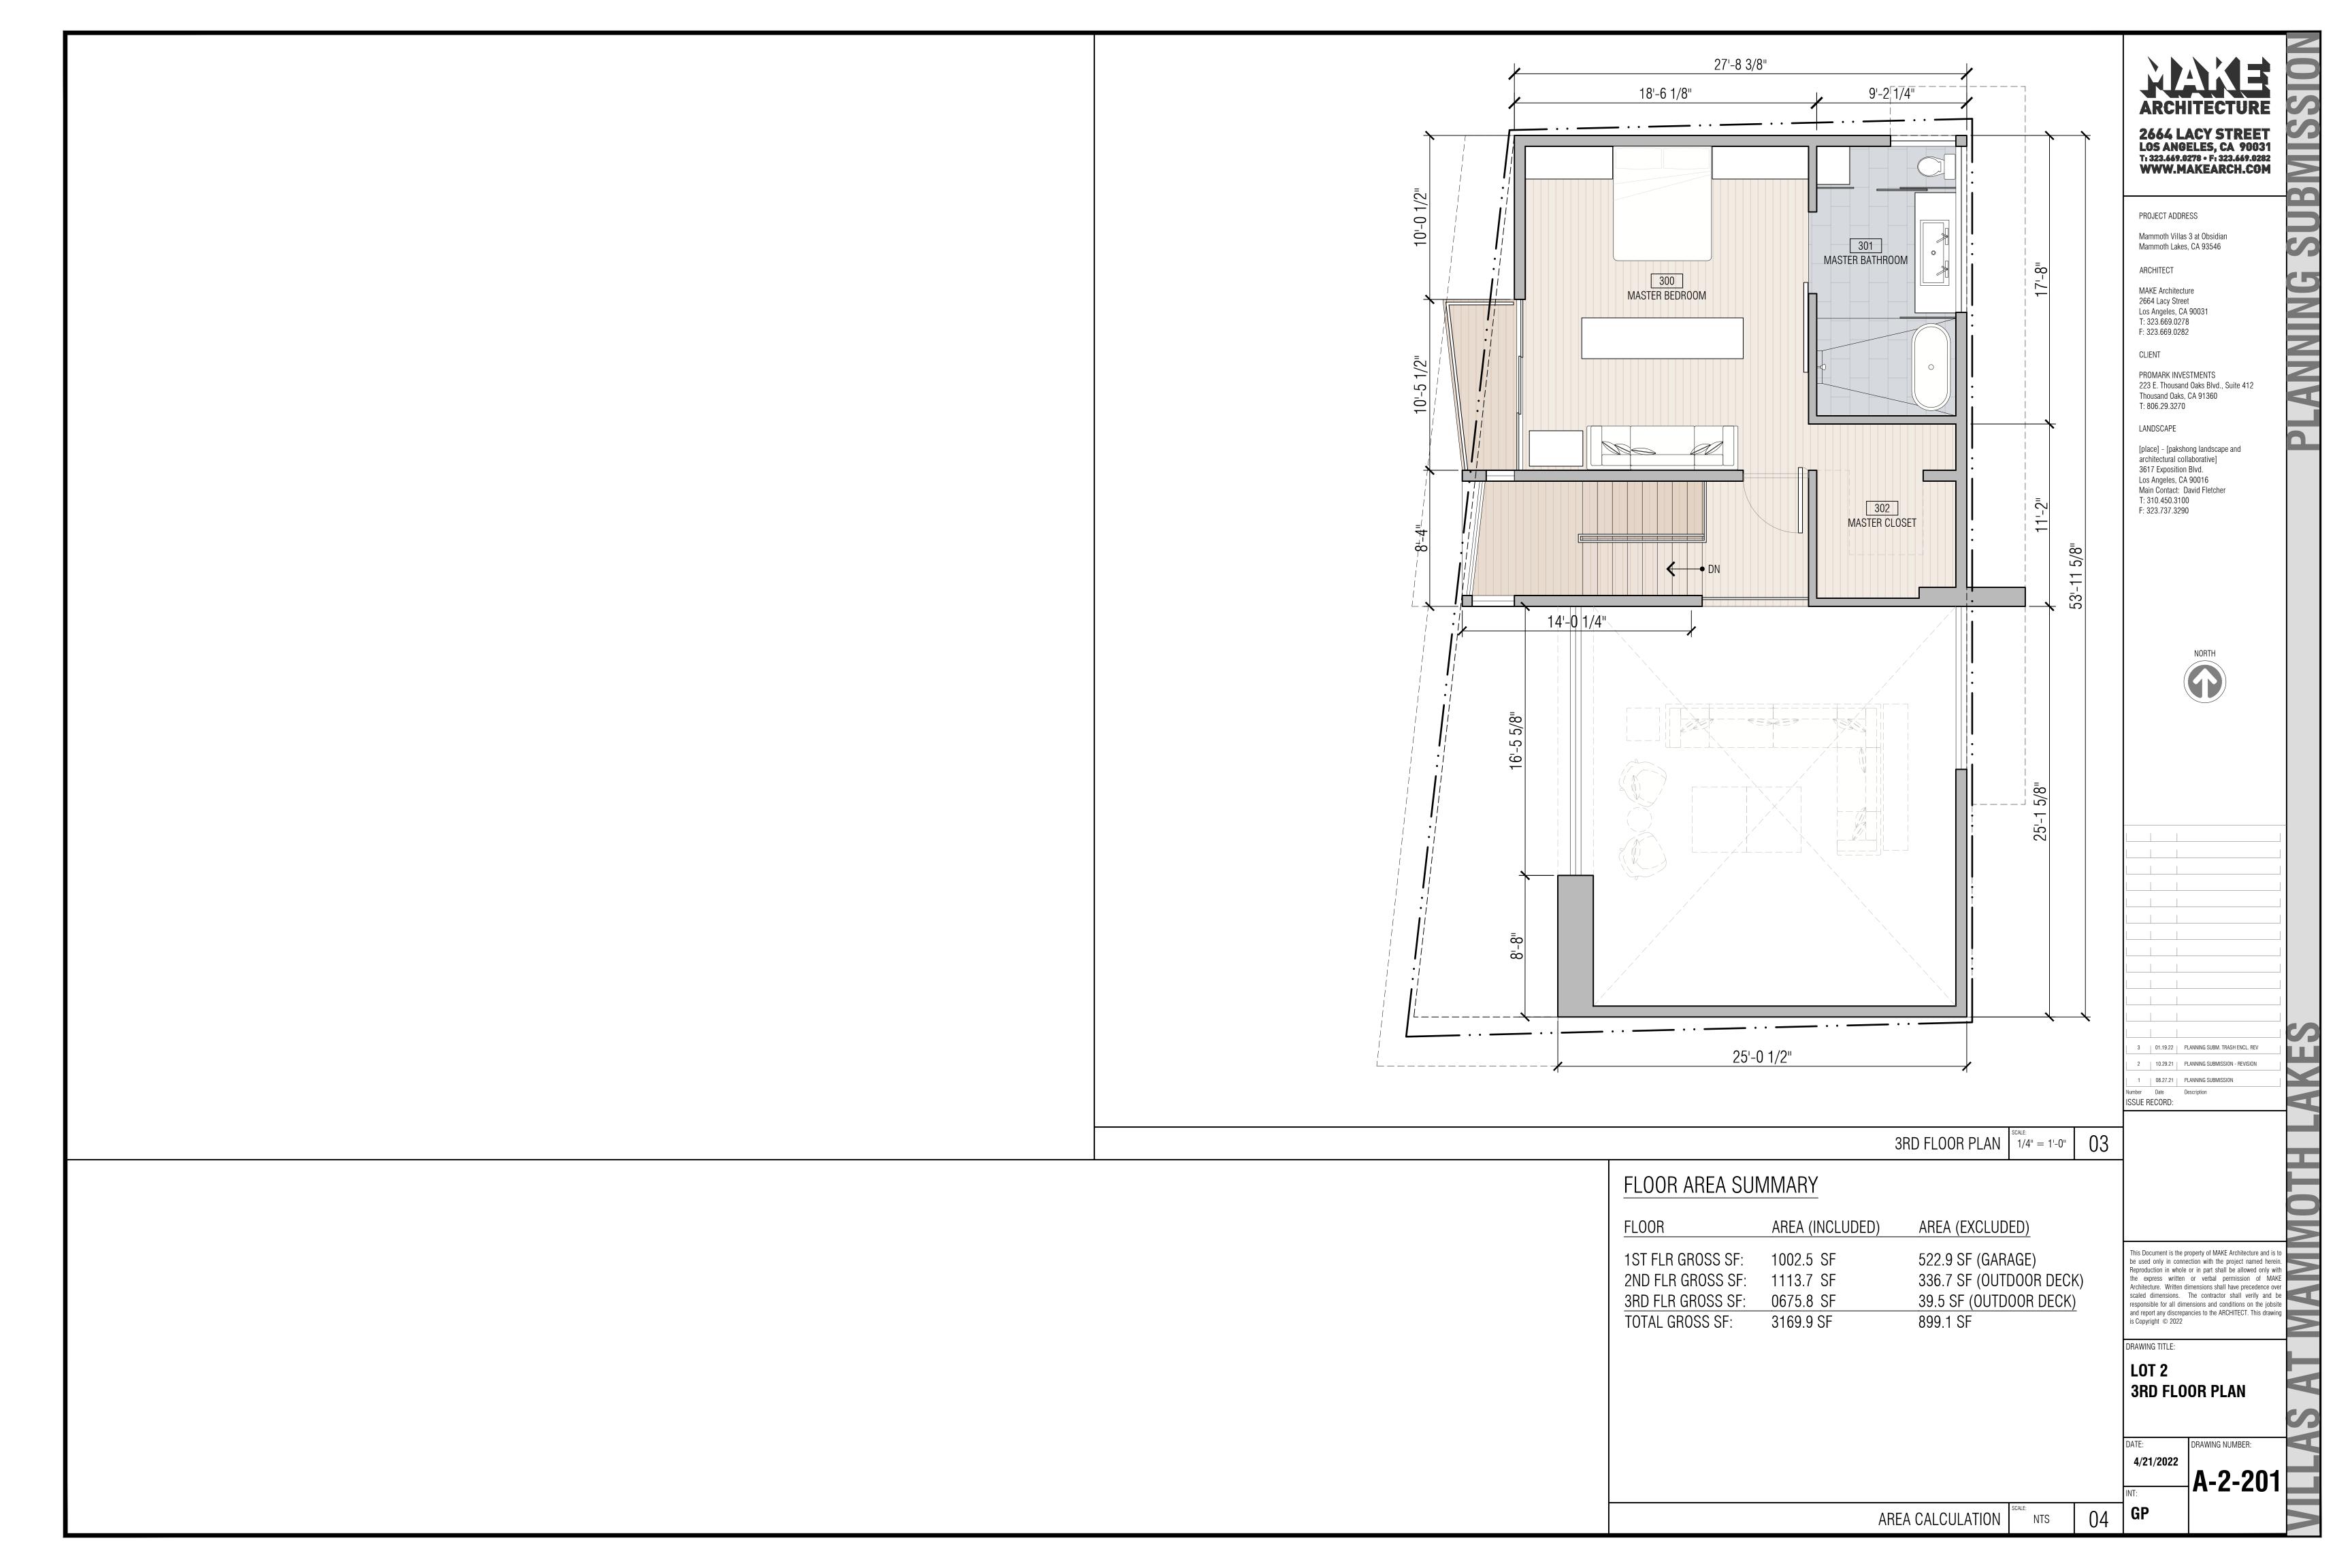

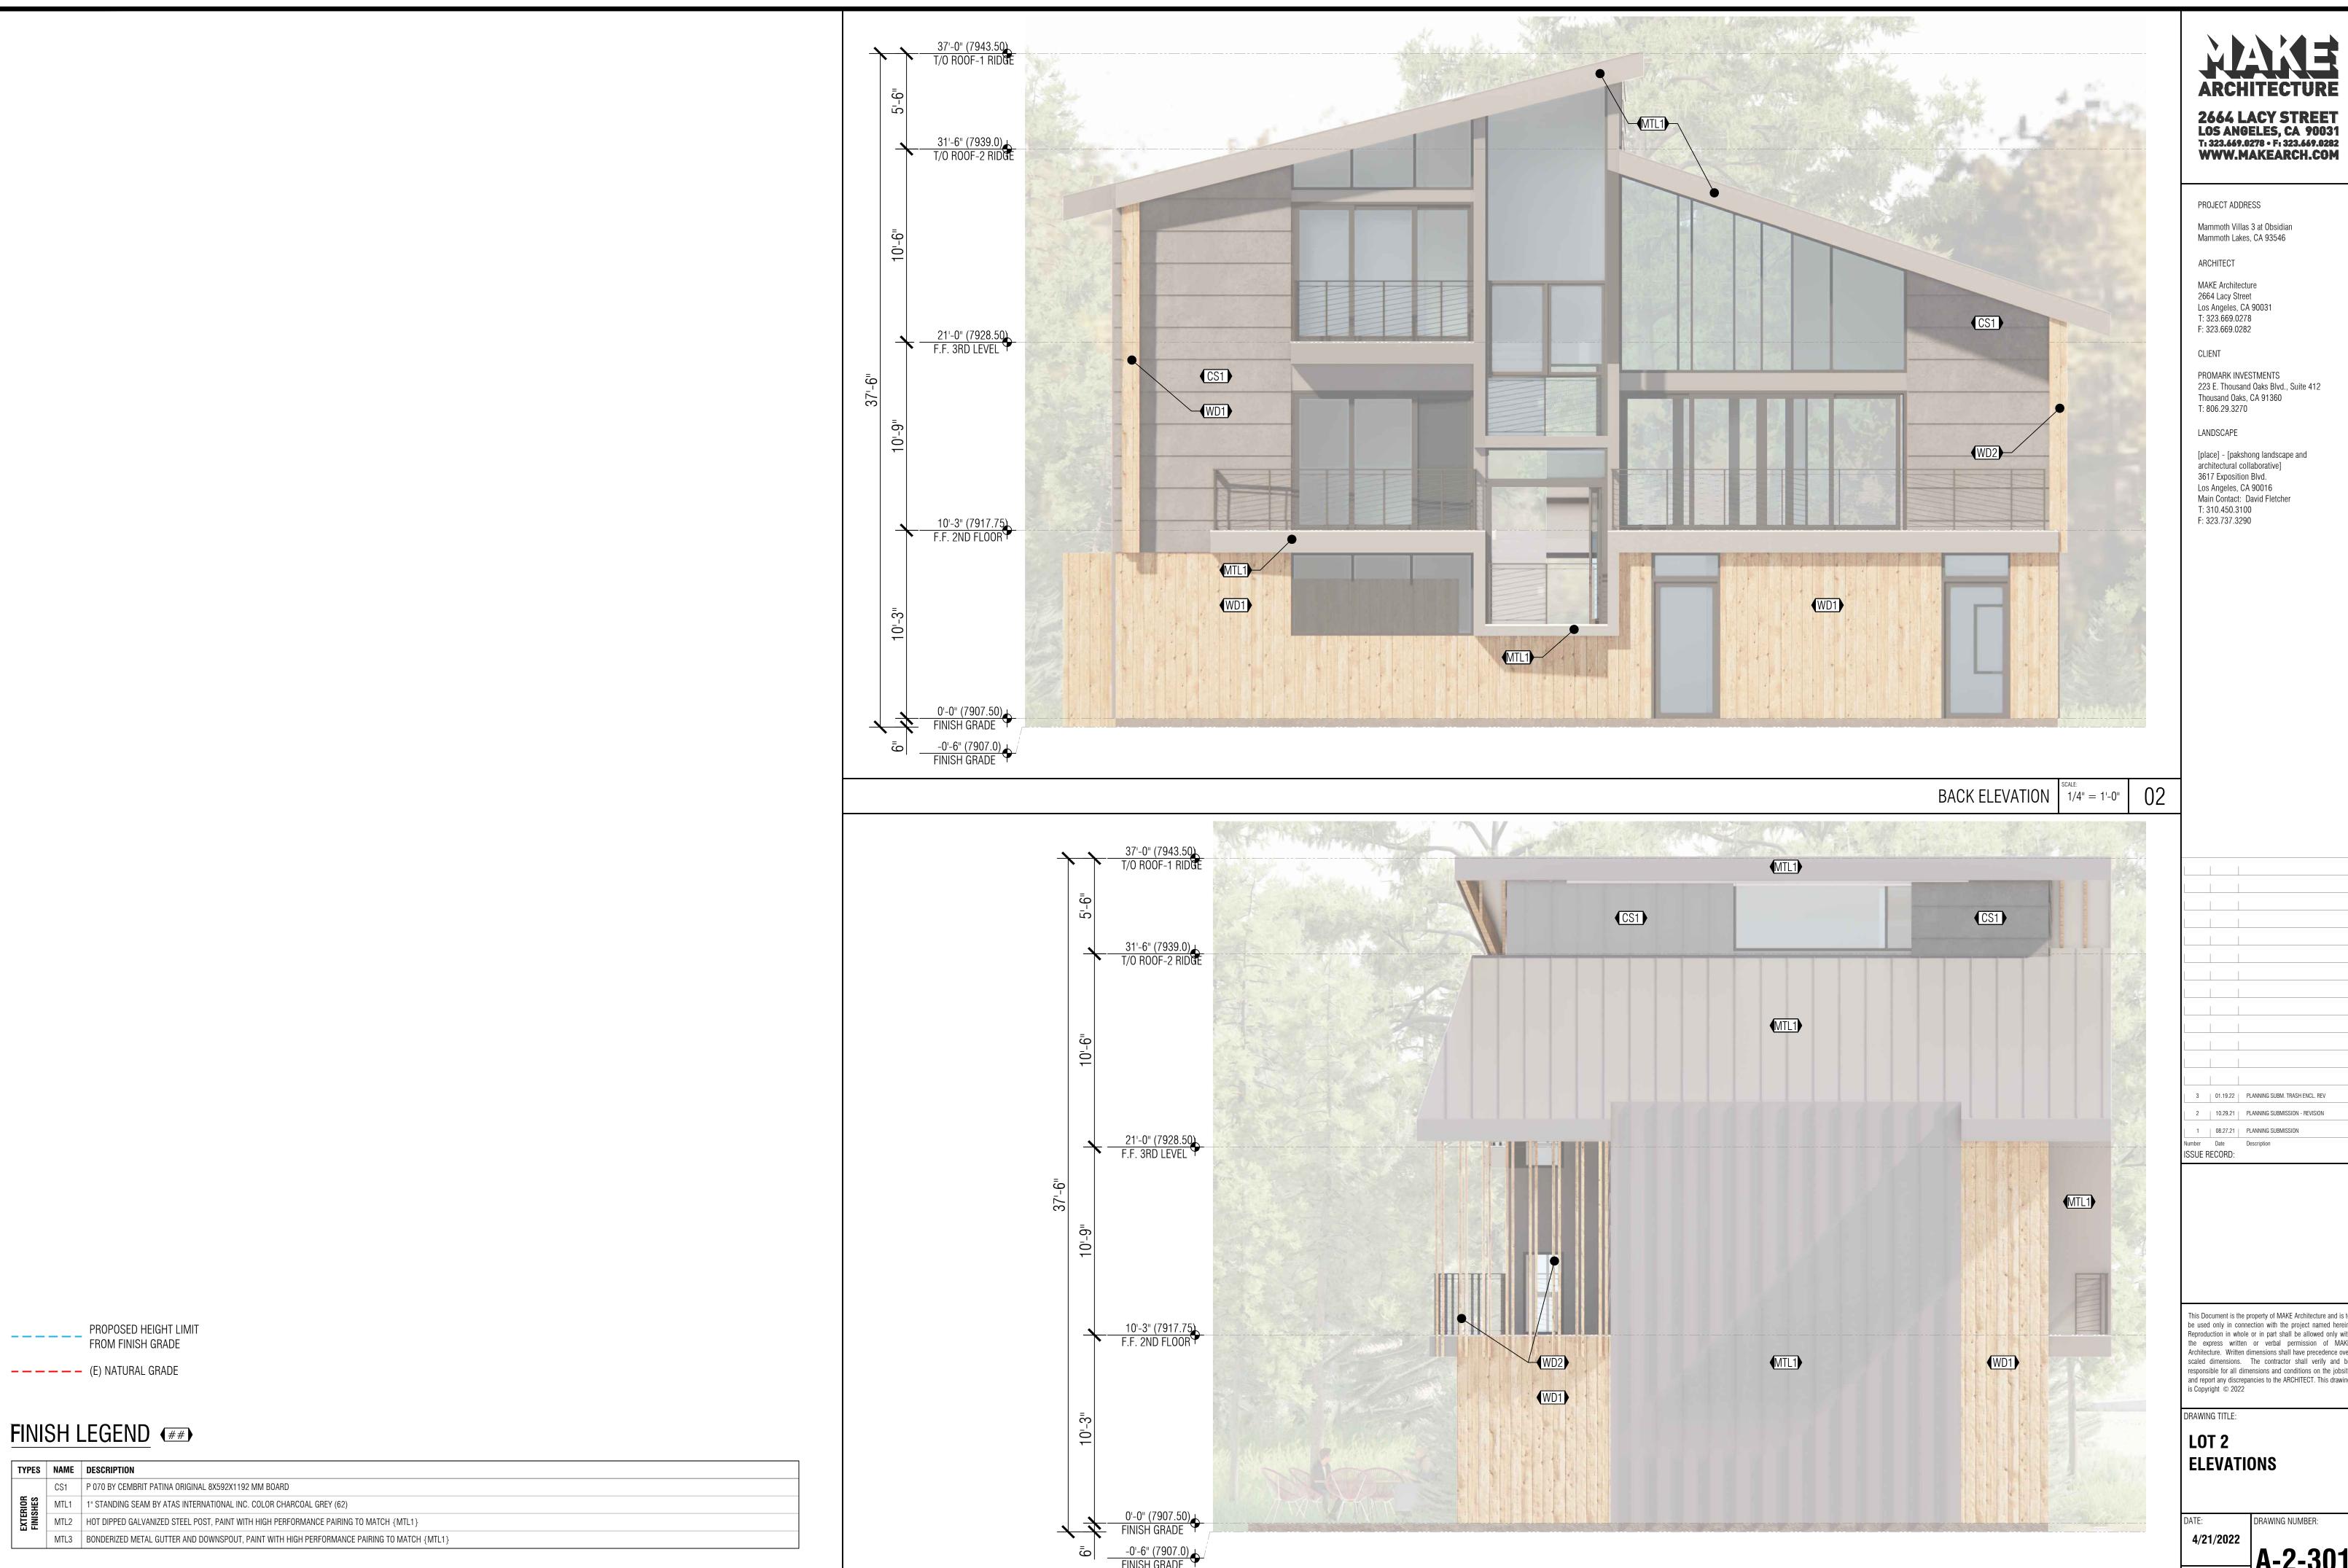

FINISH LEGEND

NTS

This Document is the property of MAKE Architecture and is to be used only in connection with the project named herein.


Reproduction in whole or in part shall be allowed only with the express written or verbal permission of MAKE Architecture. Written dimensions shall have precedence over scaled dimensions. The contractor shall verify and be responsible for all dimensions and conditions on the jobsite and report any discrepancies to the ARCHITECT. This drawing is Copyright © 2022


A-2-301

GP

05

LEFT ELEVATION SCALE: 1/4" = 1'-0"

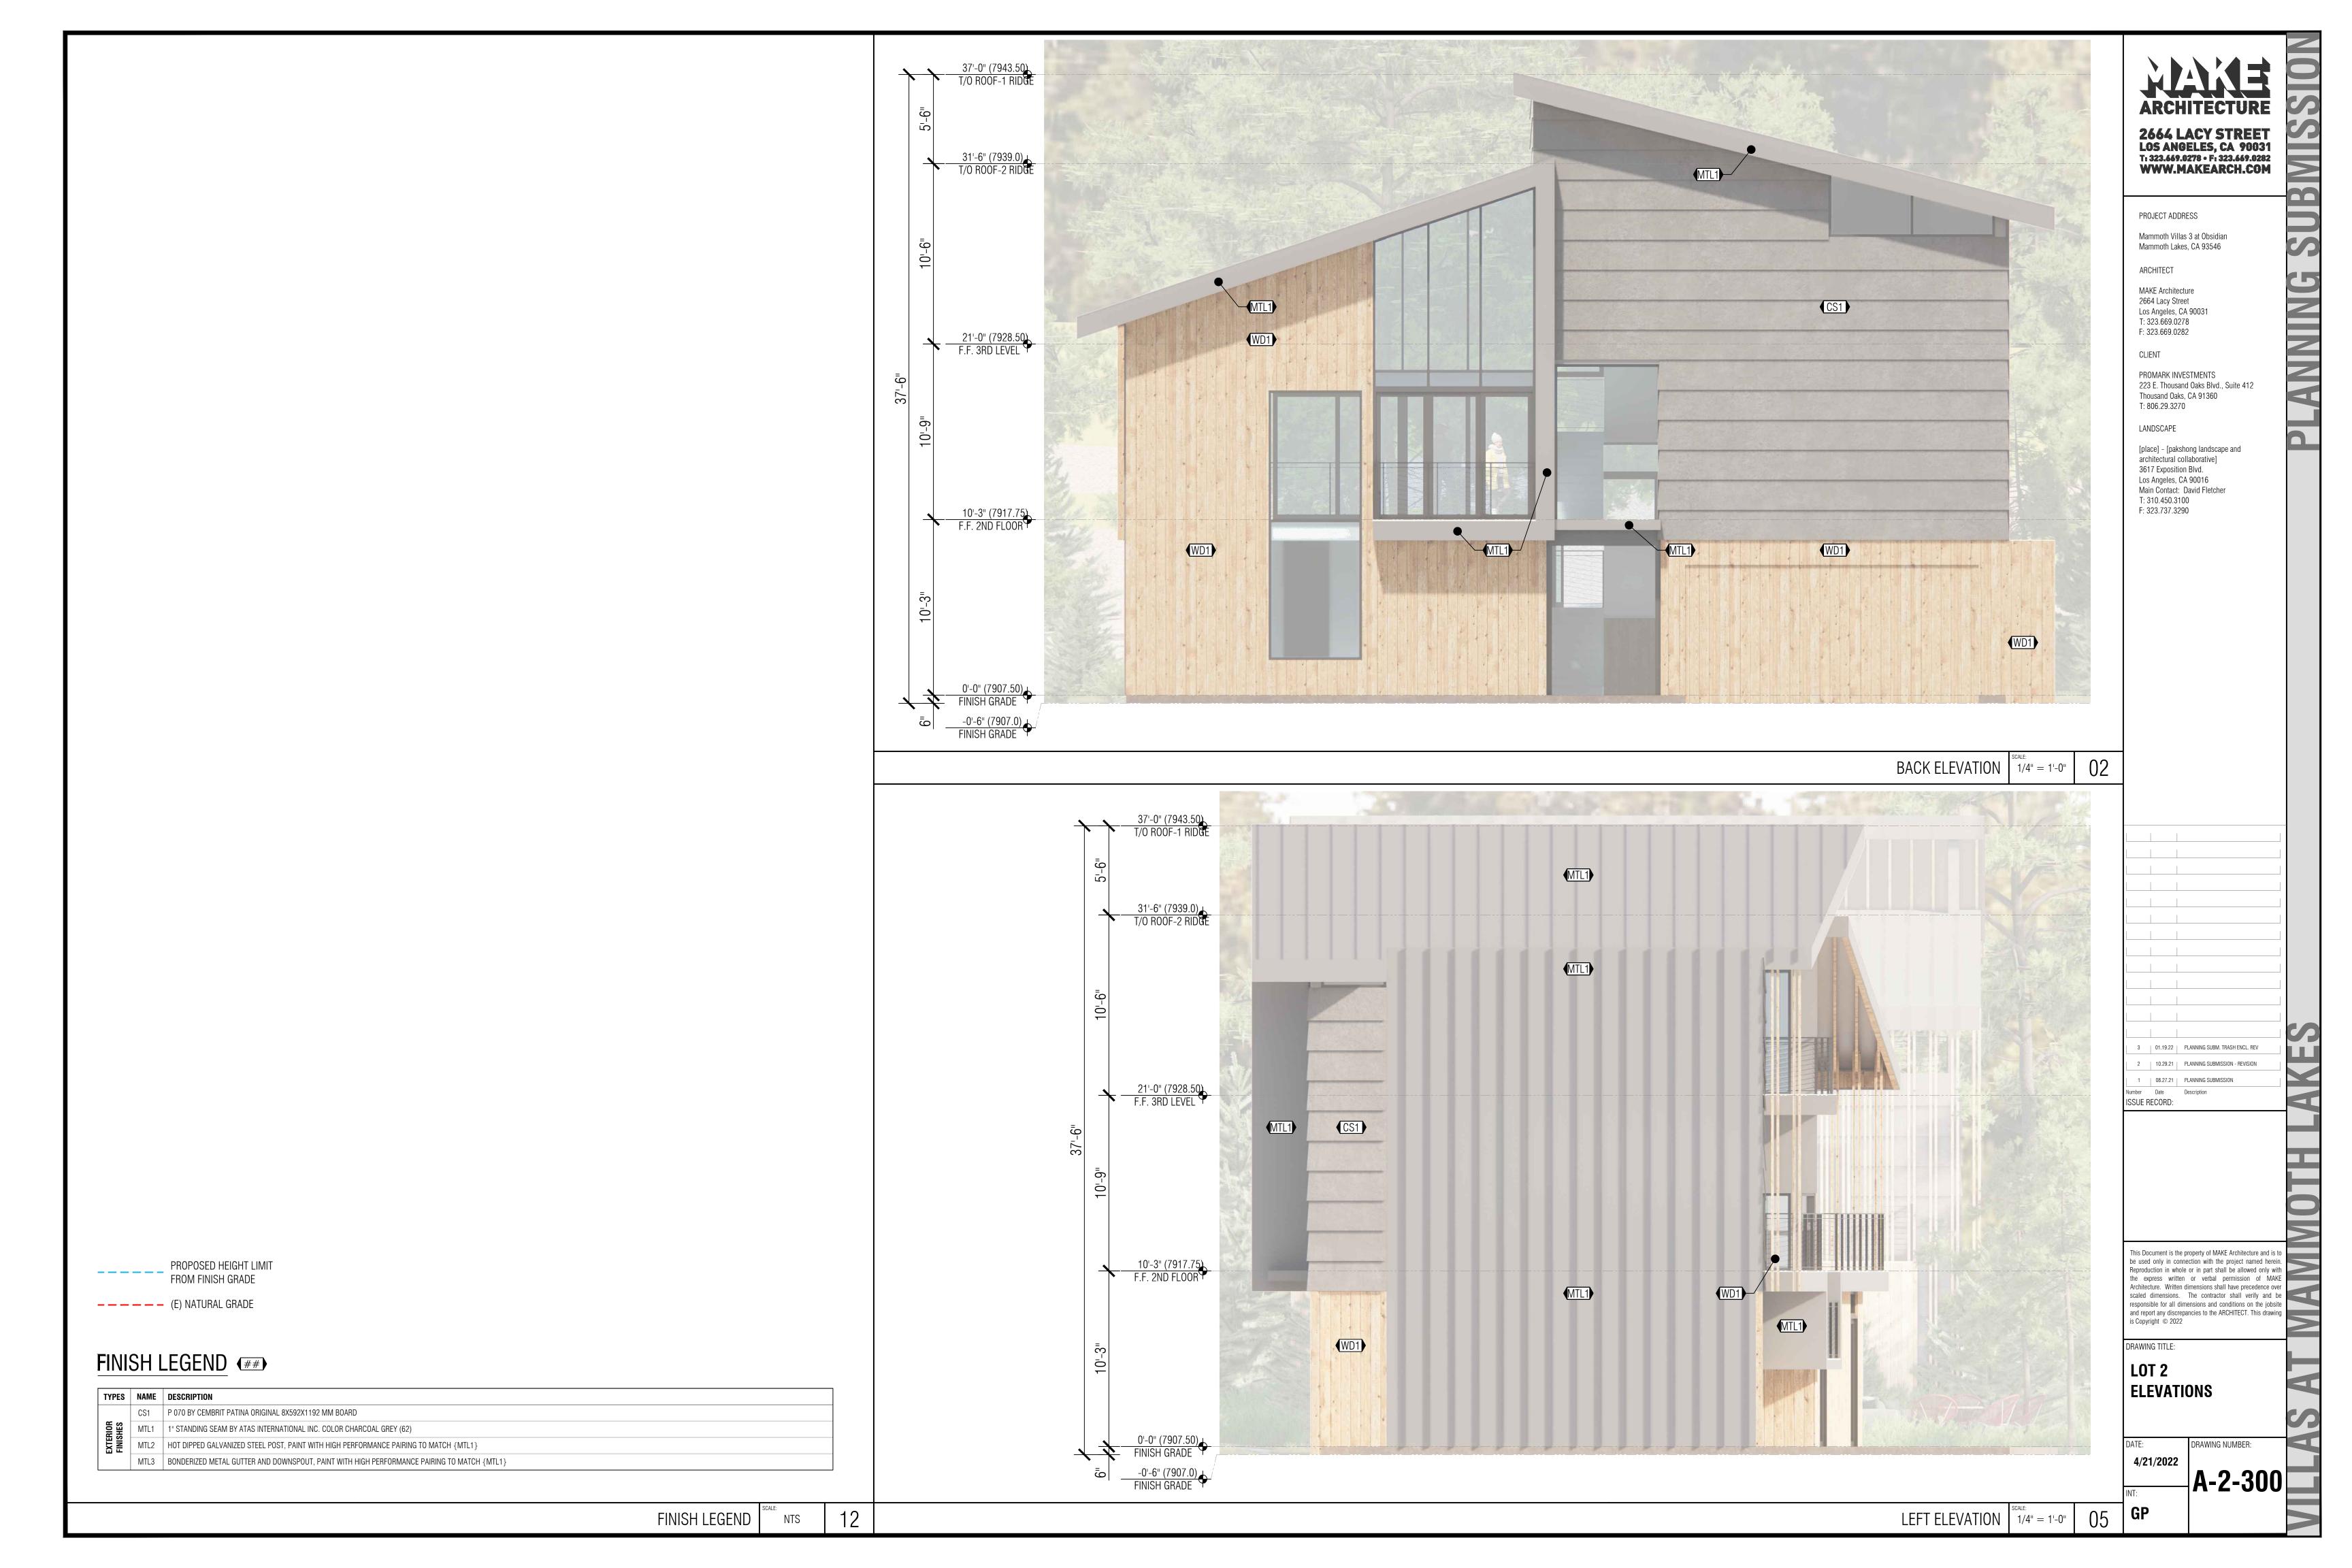

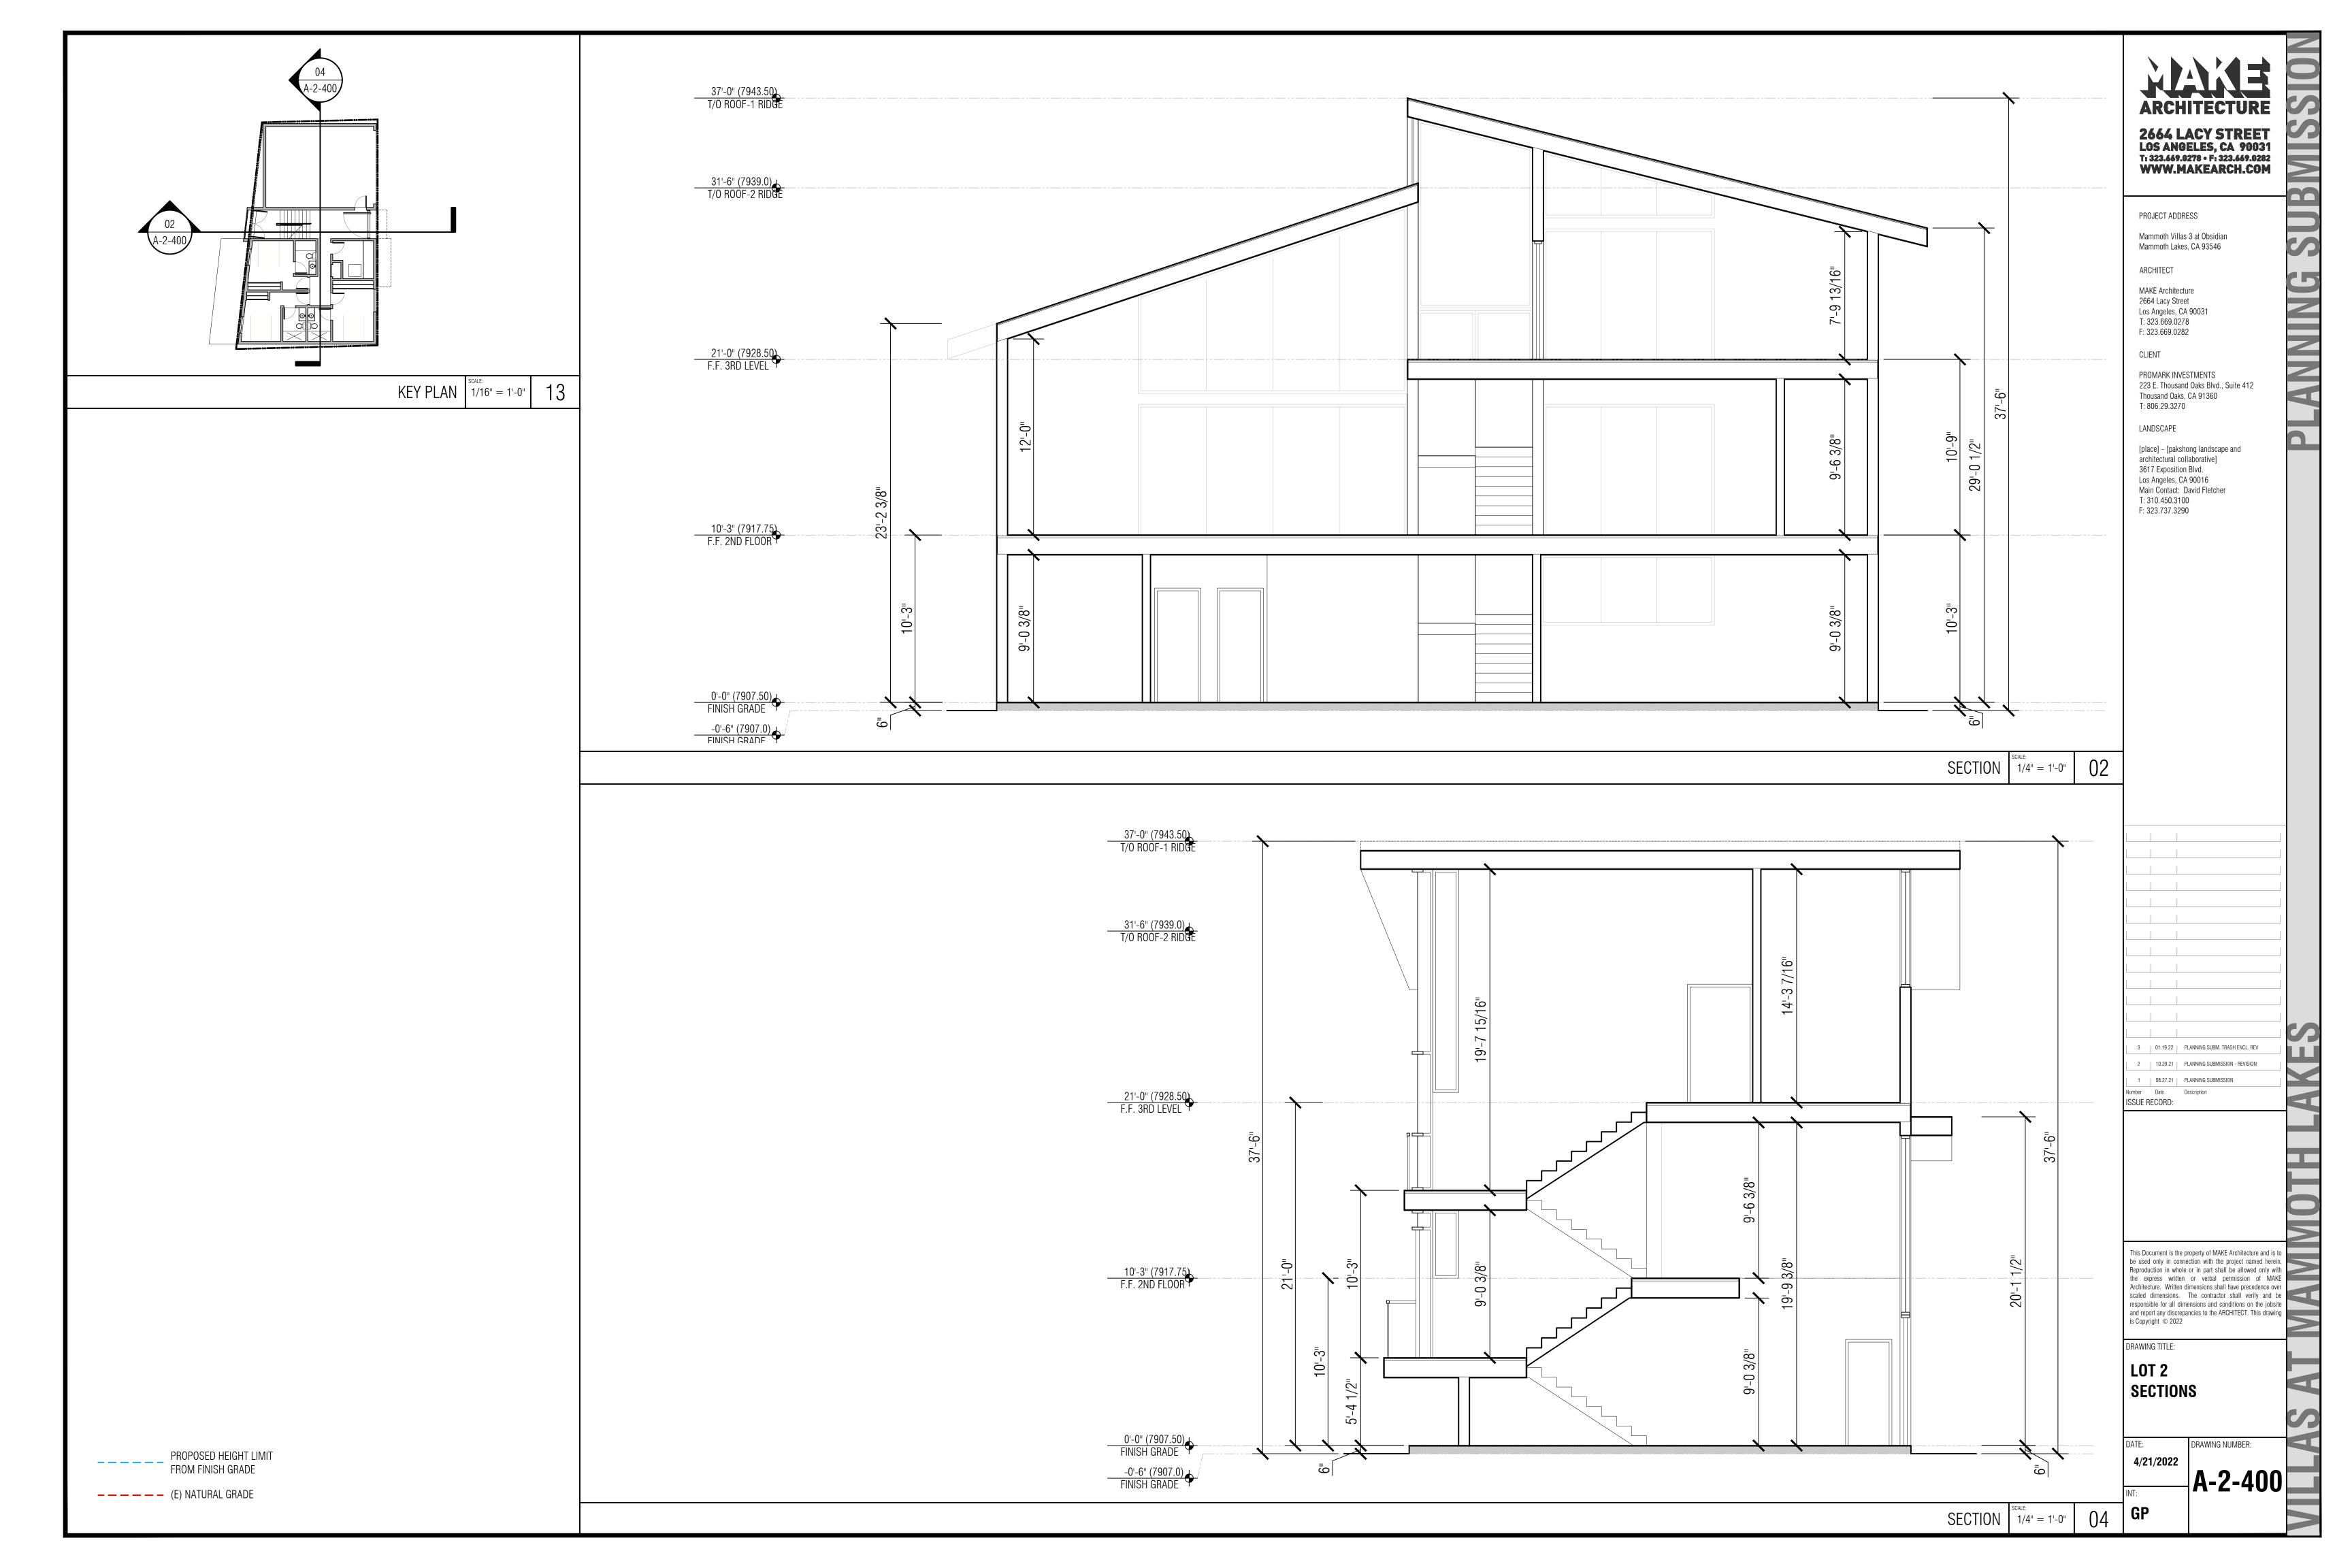





2664 LACY STREET LOS ANGELES, CA 90031 Ti 323.669.0278 • Fi 323.669.0282 WWW.MAKEARCH.COM

PROJECT ADDRESS

Mammoth Villas 3 at Obsidian Mammoth Lakes, CA 93546

MAKE Architecture 2664 Lacy Street
Los Angeles, CA 90031
T: 323.669.0278
F: 323.669.0282

PROMARK INVESTMENTS 223 E. Thousand Oaks Blvd., Suite 412 Thousand Oaks, CA 91360 T: 806.29.3270

[place] - [pakshong landscape and architectural collaborative] 3617 Exposition Blvd. Los Angeles, CA 90016 Main Contact: David Fletcher T: 310.450.3100 F: 323.737.3290






ISSUE RECORD:


be used only in connection with the project named herein.


Reproduction in whole or in part shall be allowed only with the express written or verbal permission of MAKE


RENDERED VIEWS

NTS

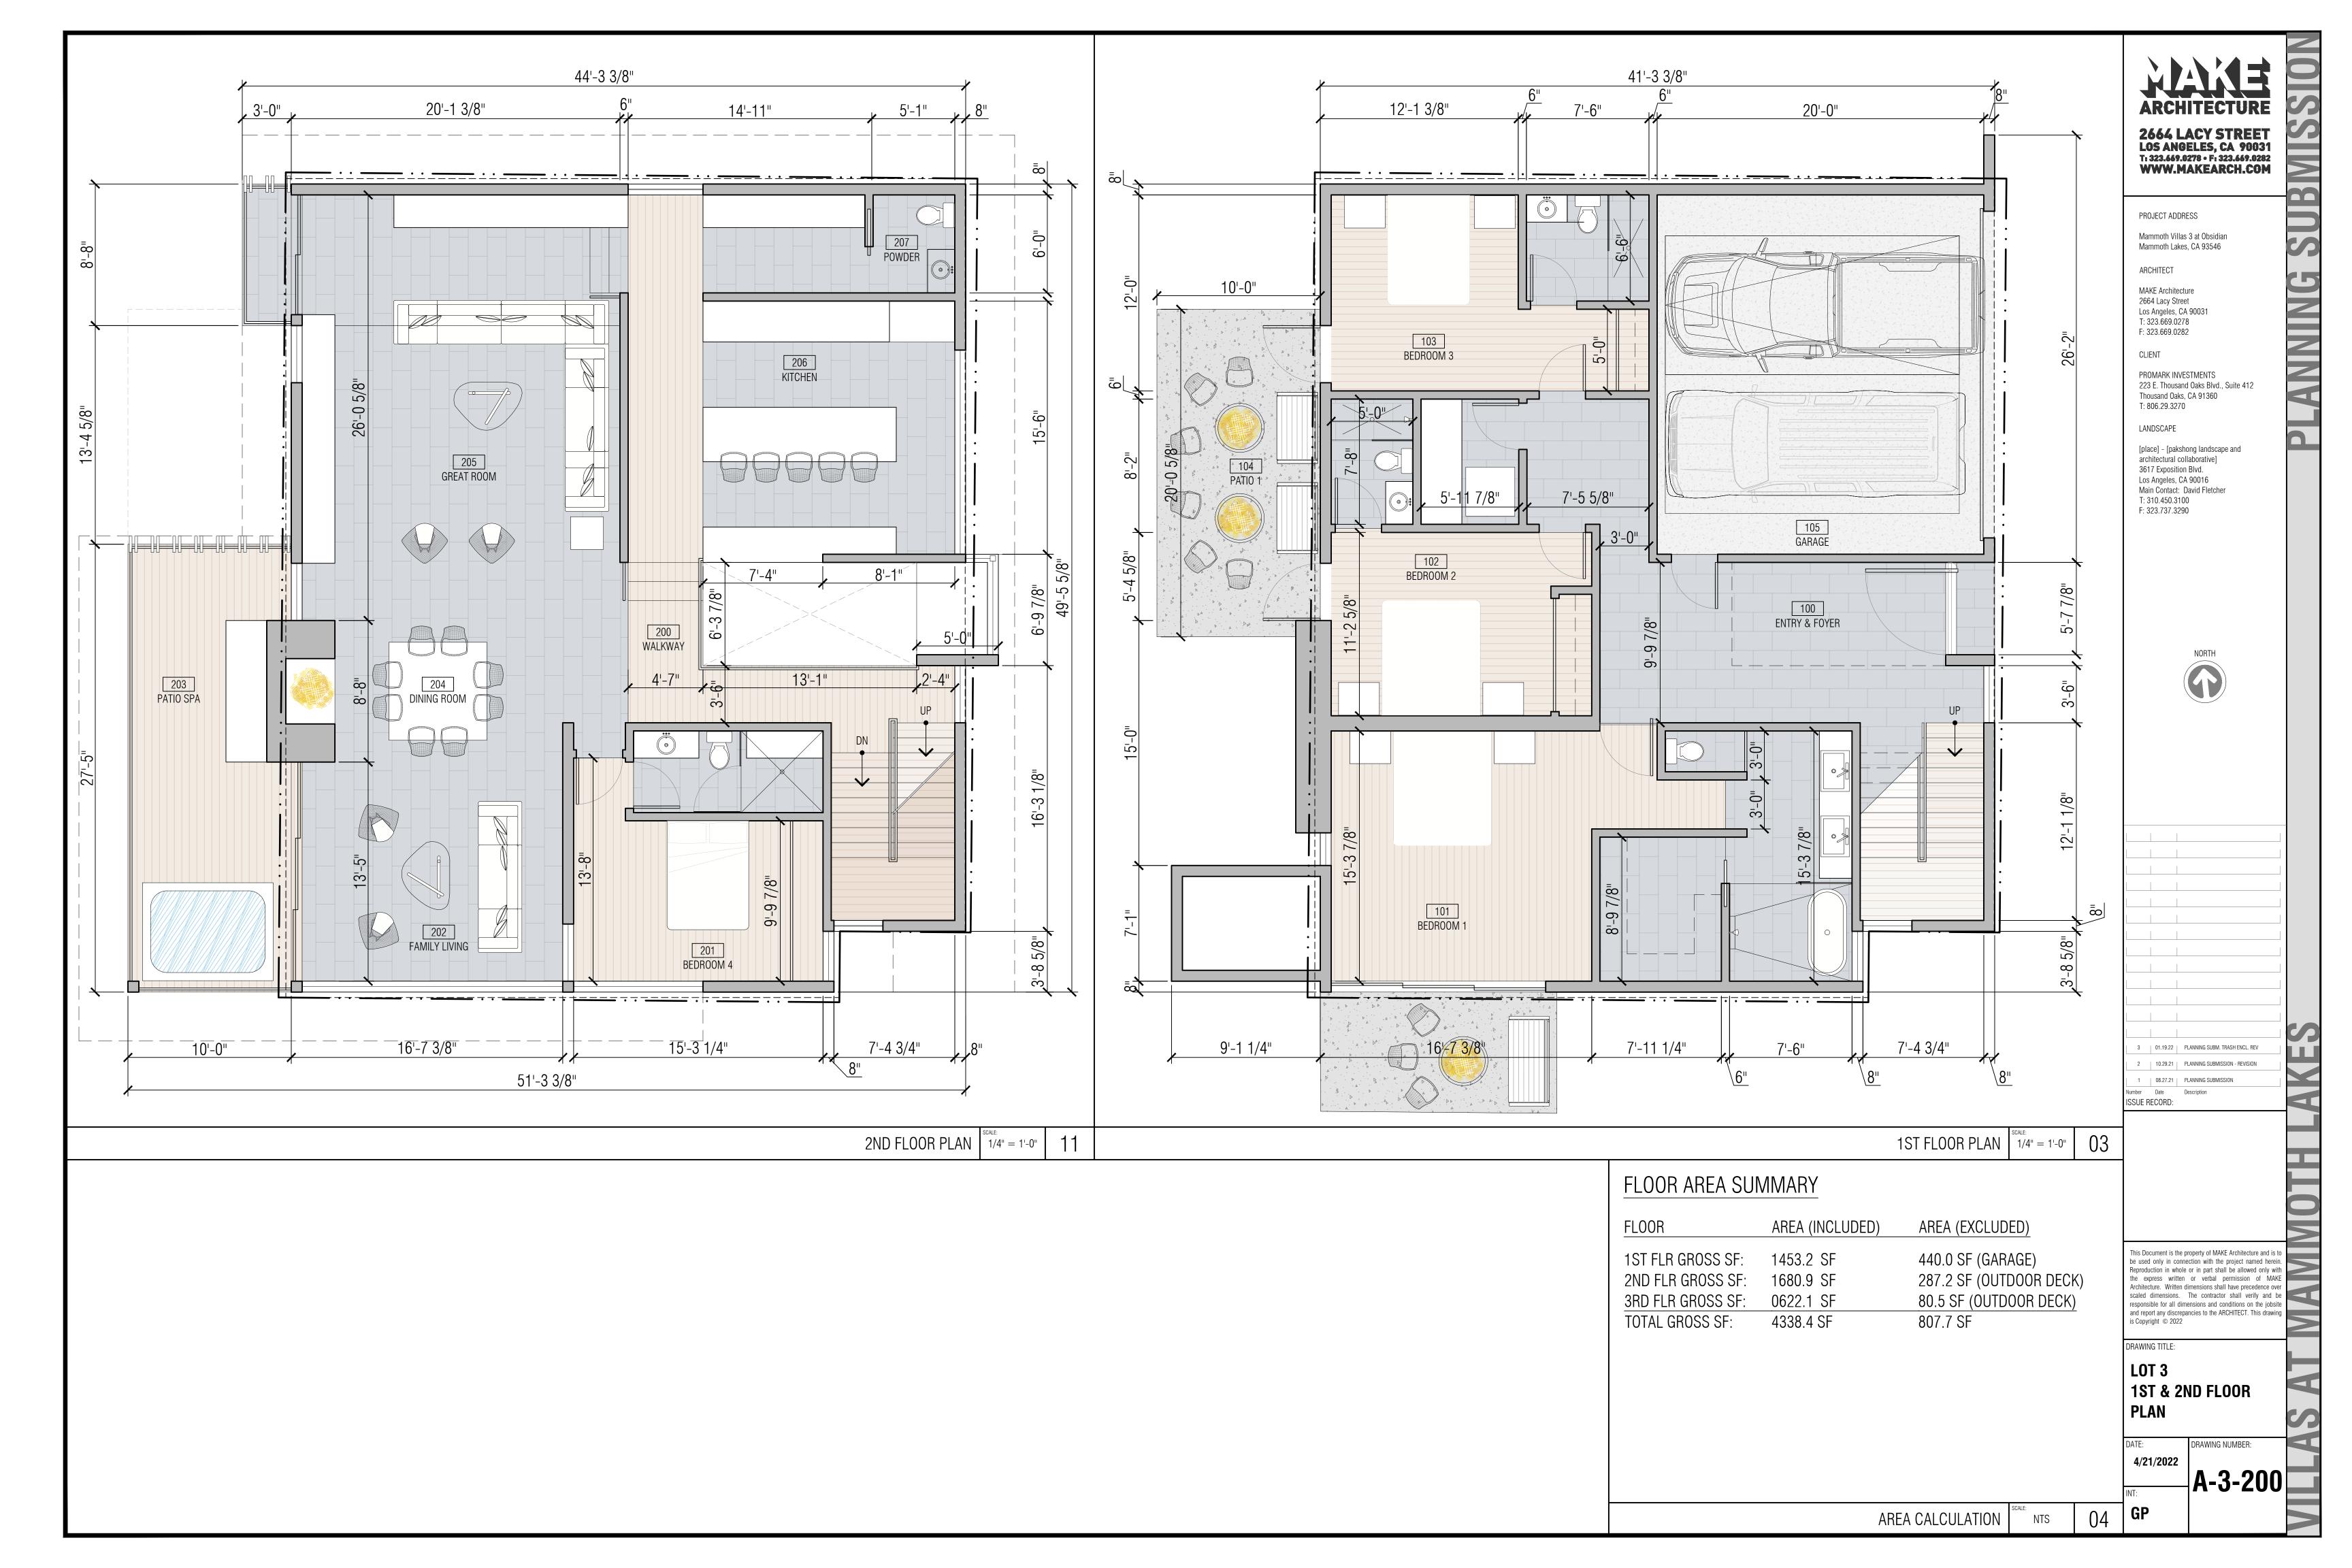

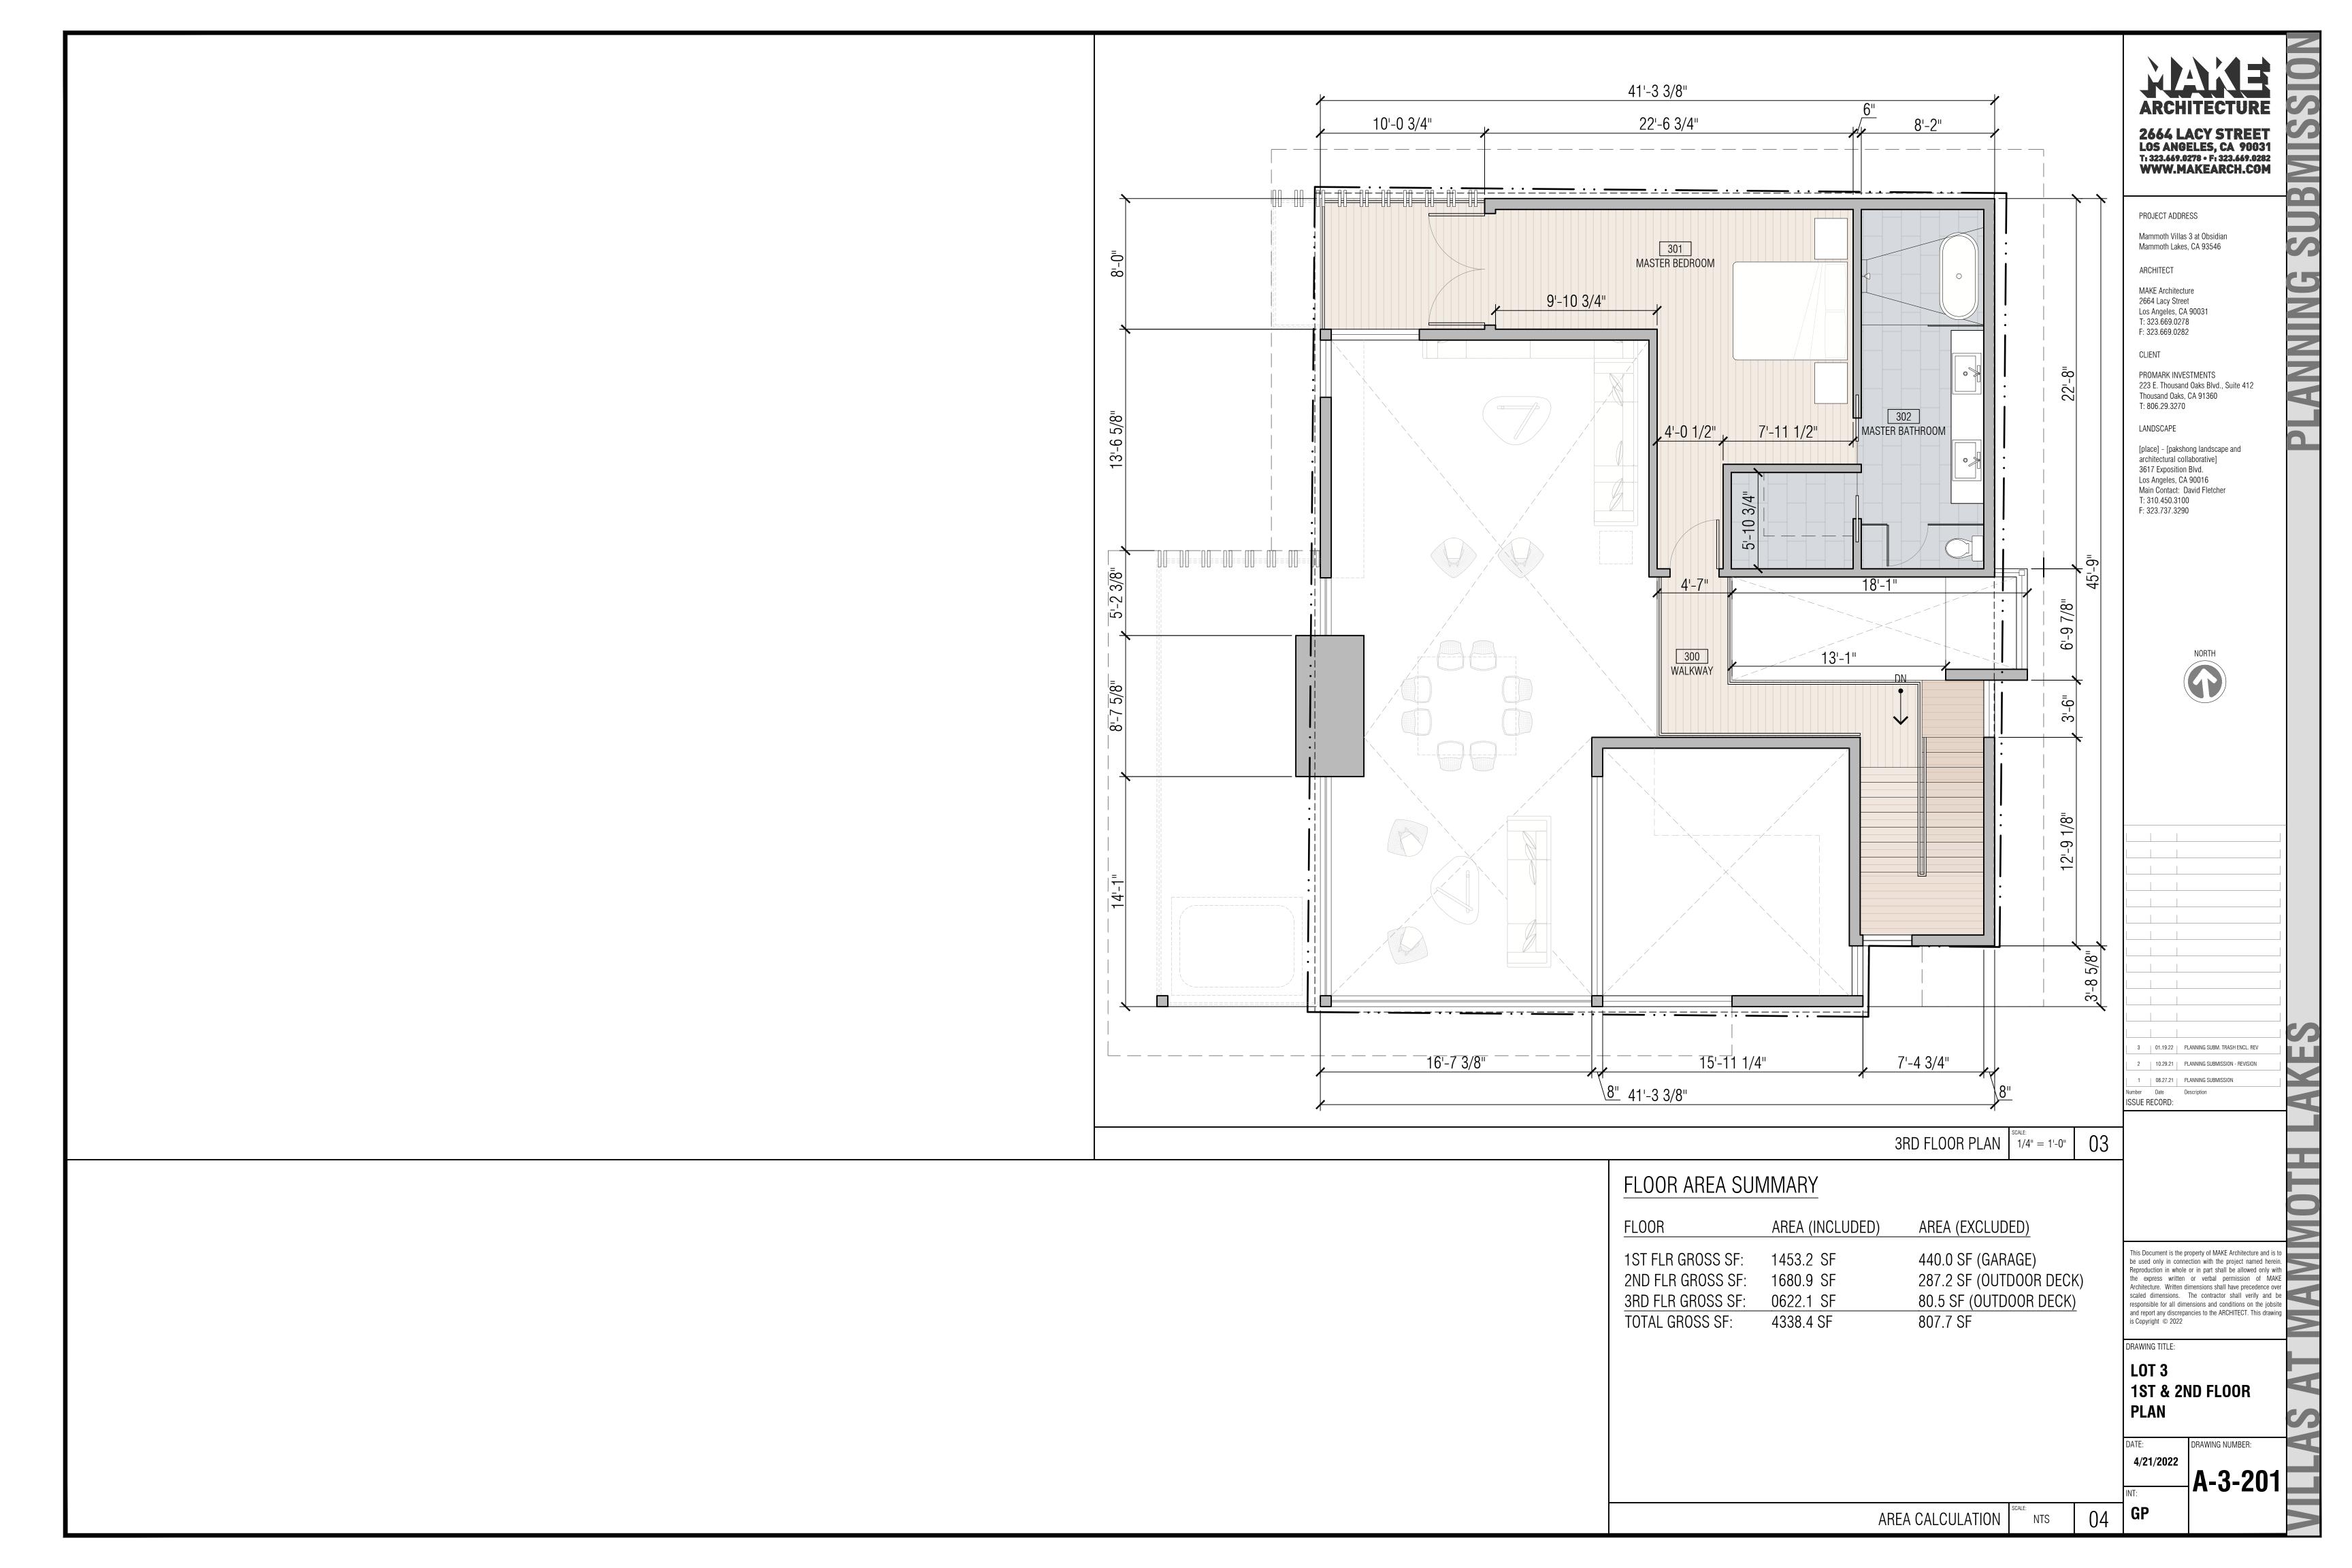

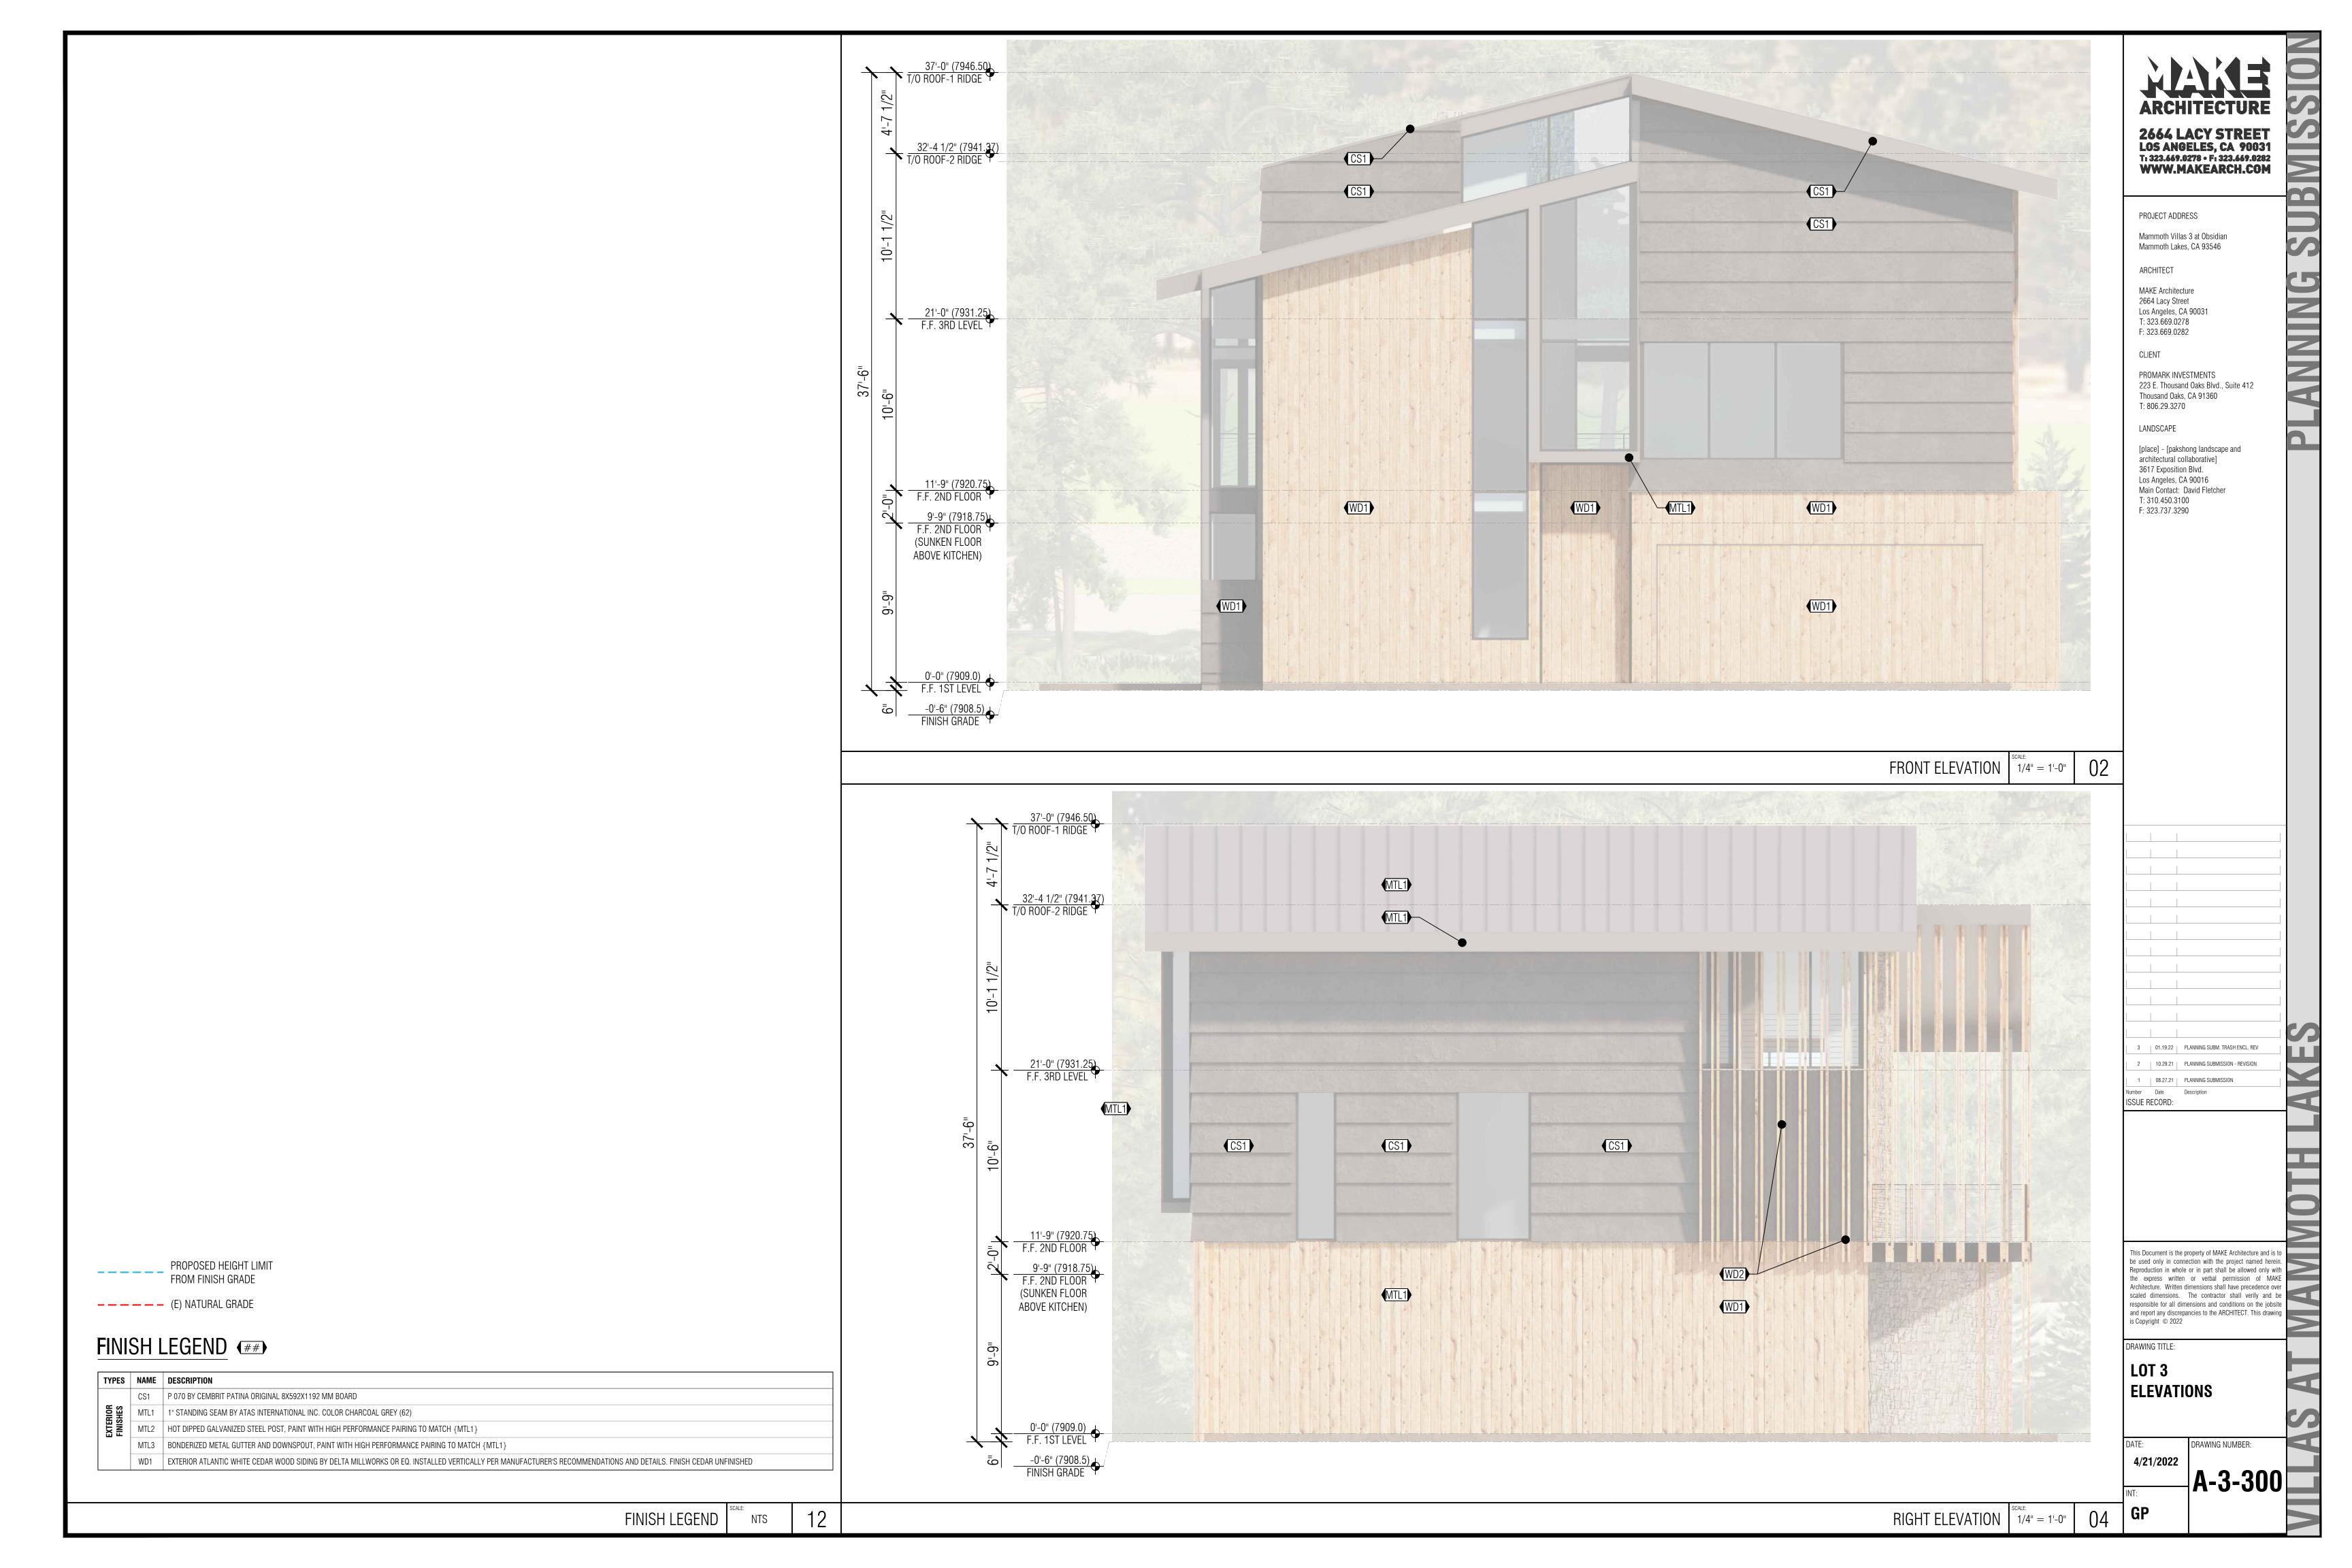

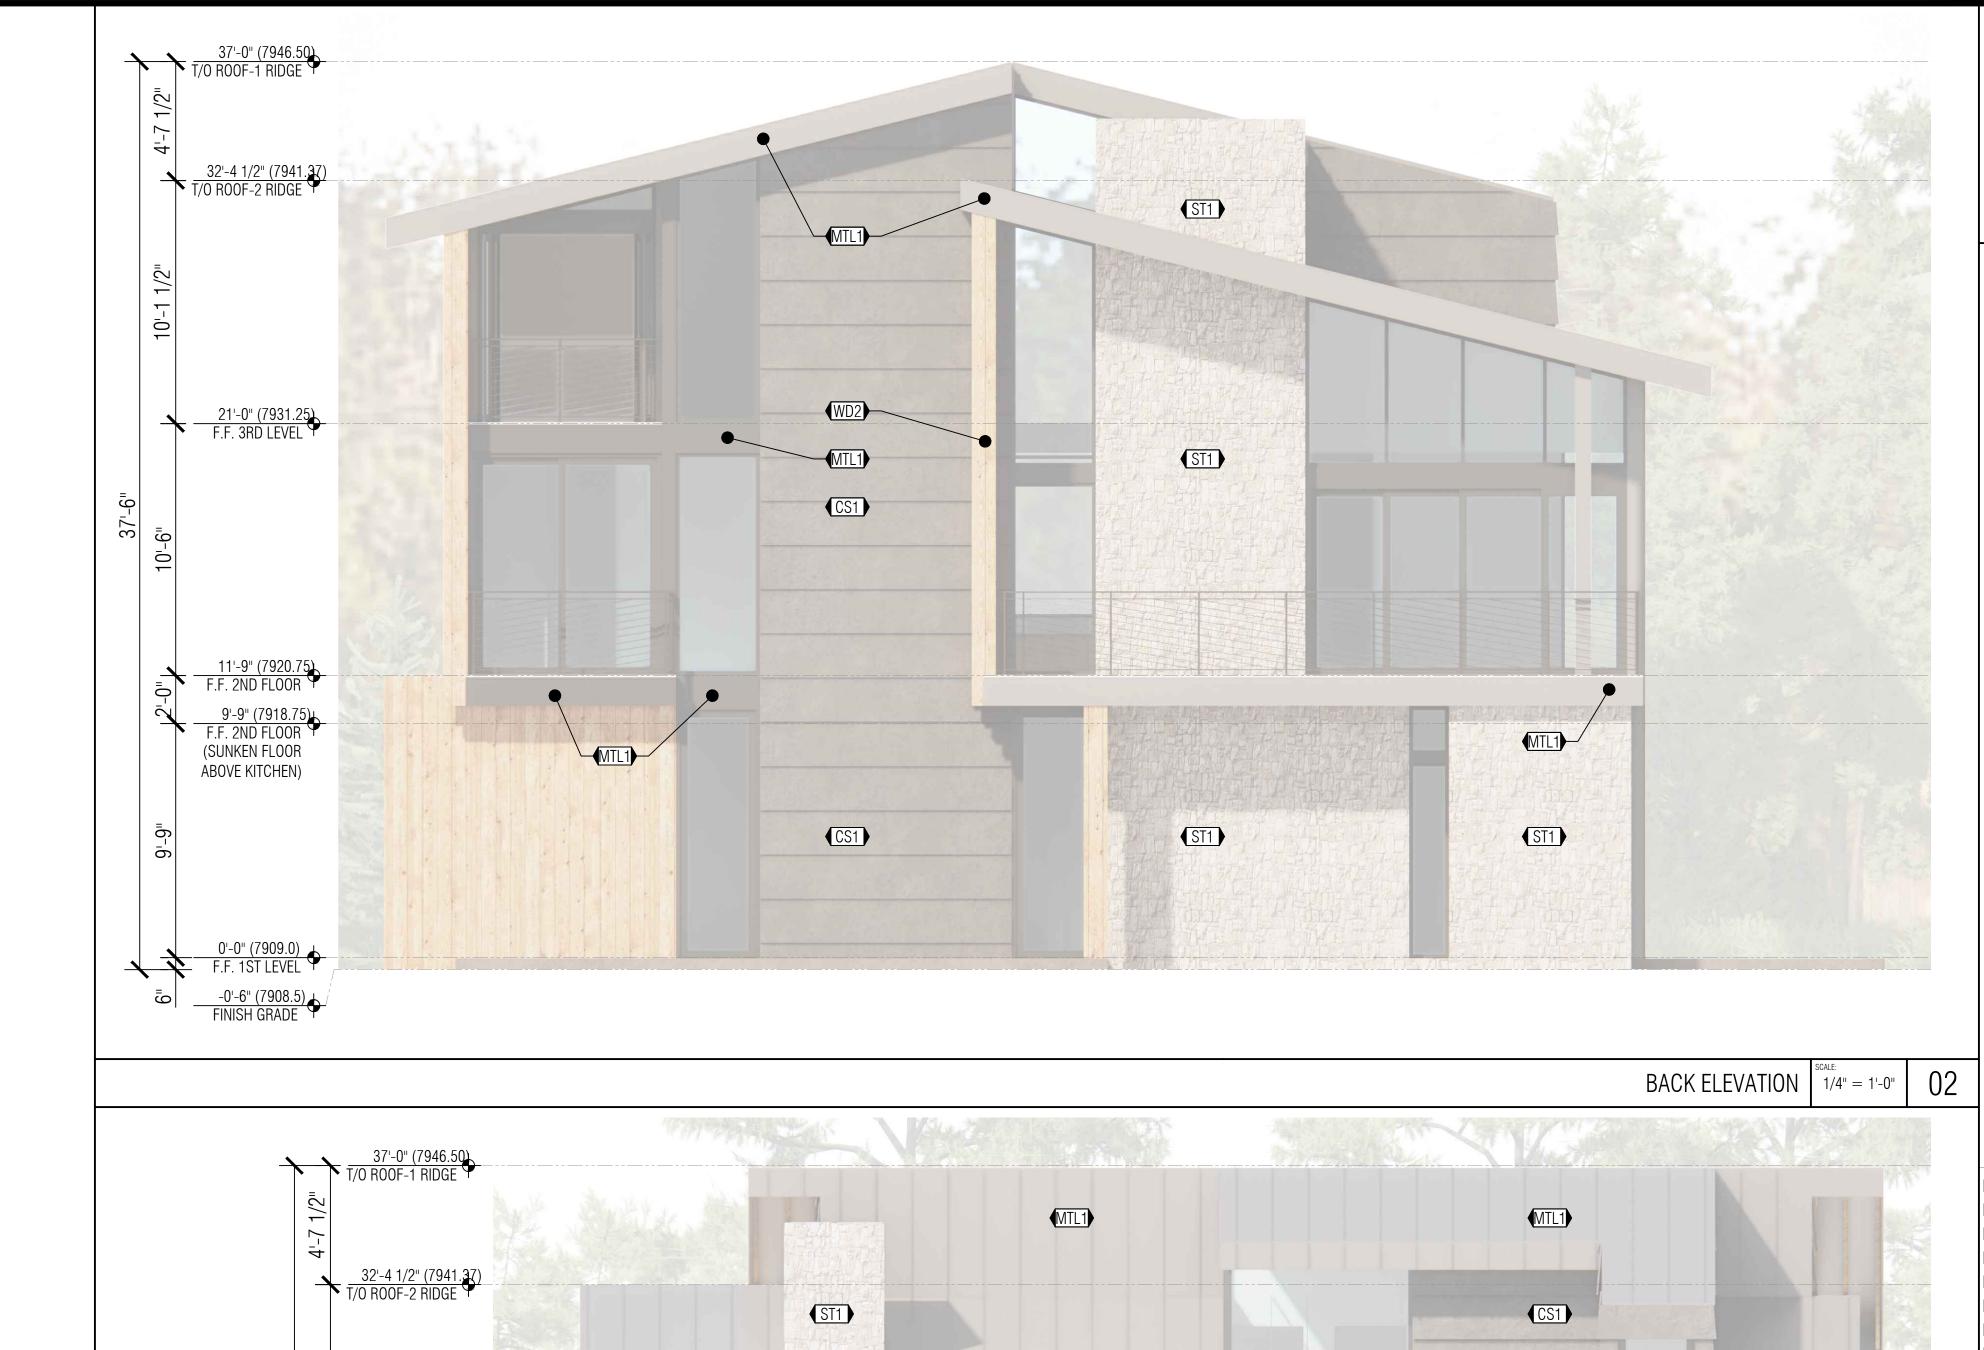

MTL1

MTL1

ARCHITECTURE

2664 LACY STREET LOS ANGELES, CA 90031 Ti 323.669.0278 • Fi 323.669.0282 WWW.MAKEARCH.COM

PROJECT ADDRESS

Mammoth Villas 3 at Obsidian Mammoth Lakes, CA 93546

ARCHITECT

MAKE Architecture 2664 Lacy Street Los Angeles, CA 90031 T: 323.669.0278 F: 323.669.0282

CLIENT

PROMARK INVESTMENTS 223 E. Thousand Oaks Blvd., Suite 412 Thousand Oaks, CA 91360

LANDSCAPE

T: 310.450.3100 F: 323.737.3290

T: 806.29.3270

[place] - [pakshong landscape and architectural collaborative] 3617 Exposition Blvd. Los Angeles, CA 90016 Main Contact: David Fletcher

ISSUE RECORD:

This Document is the property of MAKE Architecture and is to be used only in connection with the project named herein. Reproduction in whole or in part shall be allowed only with the express written or verbal permission of MAKE scaled dimensions. The contractor shall verify and be responsible for all dimensions and conditions on the jobsite and report any discrepancies to the ARCHITECT. This drawing is Copyright © 2022

DRAWING TITLE:

LOT 3 **ELEVATIONS**

DRAWING NUMBER: 4/21/2022

A-3-301

FINISH LEGEND NTS

FINISH LEGEND (##) TYPES NAME DESCRIPTION CS1 P 070 BY CEMBRIT PATINA ORIGINAL 8X592X1192 MM BOARD MTL1 1" STANDING SEAM BY ATAS INTERNATIONAL INC. COLOR CHARCOAL GREY (62) MTL2 HOT DIPPED GALVANIZED STEEL POST, PAINT WITH HIGH PERFORMANCE PAIRING TO MATCH {MTL1} MTL3 BONDERIZED METAL GUTTER AND DOWNSPOUT, PAINT WITH HIGH PERFORMANCE PAIRING TO MATCH {MTL1} WD1 EXTERIOR ATLANTIC WHITE CEDAR WOOD SIDING BY DELTA MILLWORKS OR EQ. INSTALLED VERTICALLY PER MANUFACTURER'S RECOMMENDATIONS AND DETAILS. FINISH CEDAR UNFINISHED

PROPOSED HEIGHT LIMIT FROM FINISH GRADE

— — — — — (E) NATURAL GRADE

MTL1

21'-0" (7931.25) F.F. 3RD LEVEL

11'-9" (7920.75) F.F. 2ND FLOOR


9'-9" (7918.75) F.F. 2ND FLOOR (SUNKEN FLOOR ABOVE KITCHEN)

LEFT ELEVATION | SCALE: 1/4" = 1'-0"

MTL1

MTL1

04

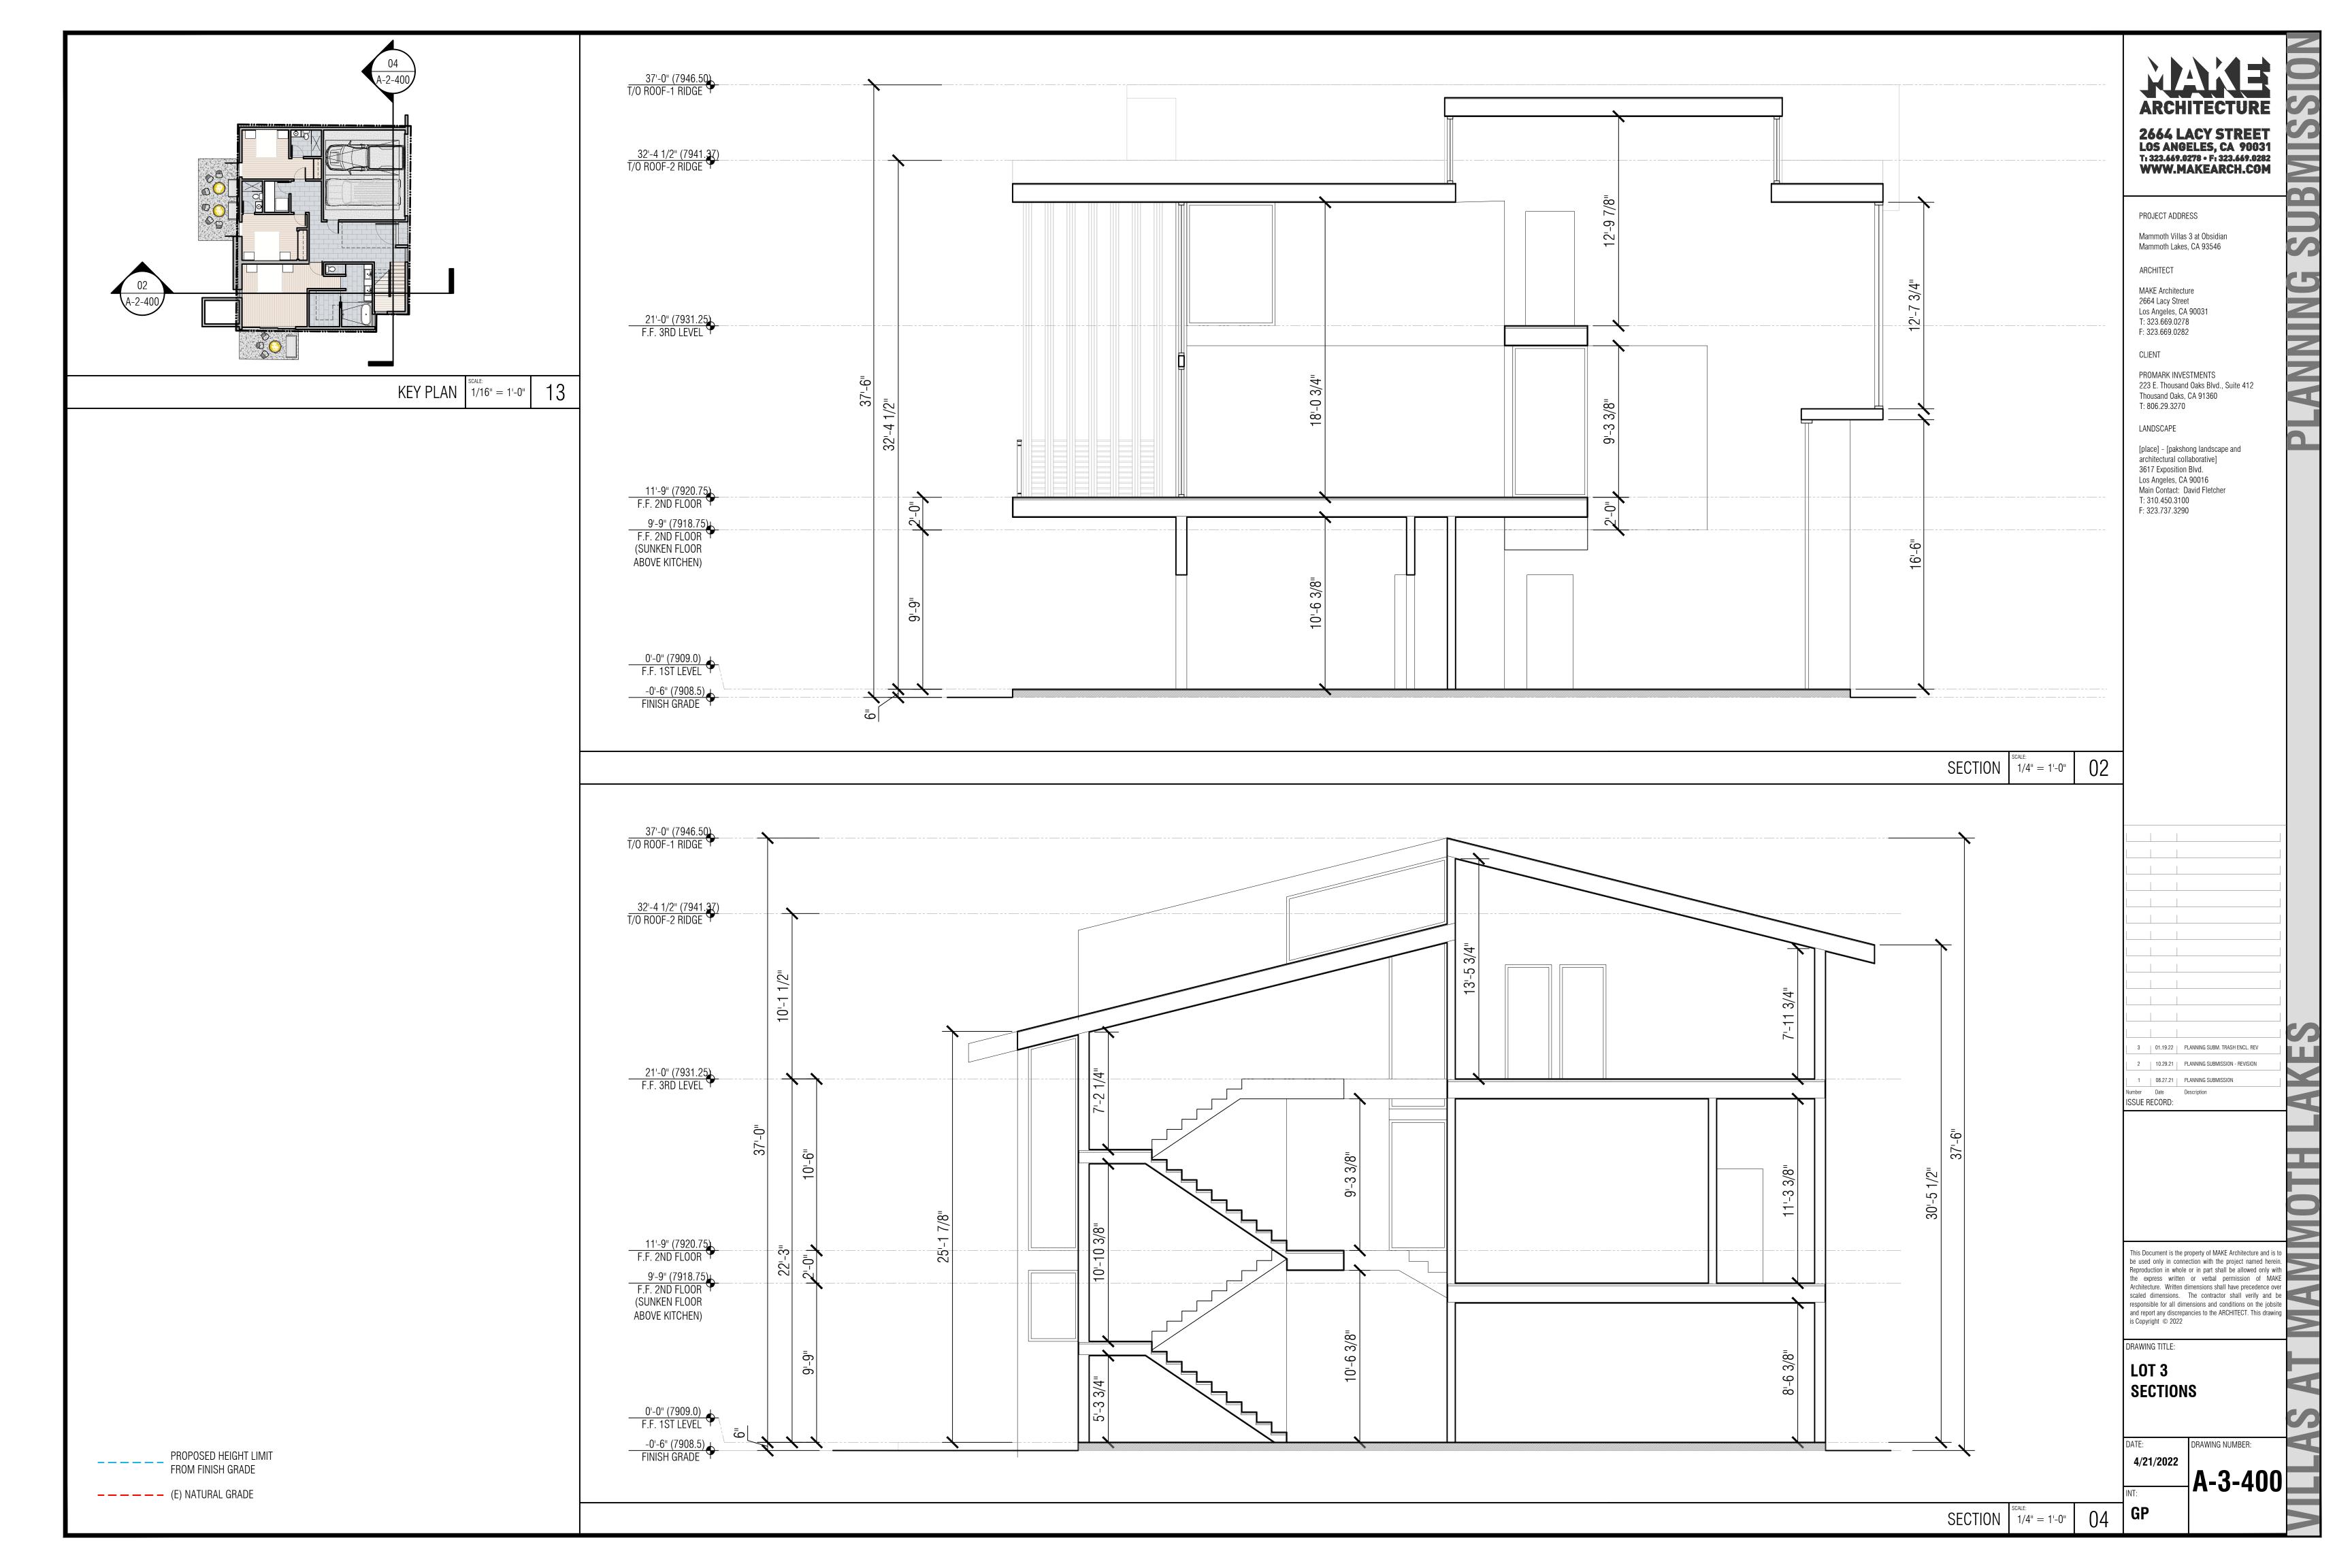





2664 LACY STREET LOS ANGELES, CA 90031 Ti 323.669.0278 • Fi 323.669.0282 WWW.MAKEARCH.COM


PROJECT ADDRESS

Mammoth Villas 3 at Obsidian Mammoth Lakes, CA 93546

MAKE Architecture 2664 Lacy Street
Los Angeles, CA 90031
T: 323.669.0278
F: 323.669.0282

PROMARK INVESTMENTS 223 E. Thousand Oaks Blvd., Suite 412 Thousand Oaks, CA 91360 T: 806.29.3270

[place] - [pakshong landscape and architectural collaborative] 3617 Exposition Blvd. Los Angeles, CA 90016 Main Contact: David Fletcher T: 310.450.3100 F: 323.737.3290

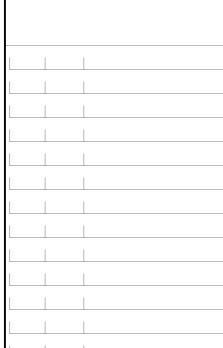


This Document is the property of MAKE Architecture and is to be used only in connection with the project named herein. Reproduction in whole or in part shall be allowed only with the express written or verbal permission of MAKE Architecture. Written dimensions shall have precedence over scaled dimensions. The contractor shall verify and be responsible for all dimensions and conditions on the jobsite and report any discrepancies to the ARCHITECT. This drawing is Copyright © 2022

DRAWING TITLE:

LOT 3 RENDERED VIEWS

4/21/2022



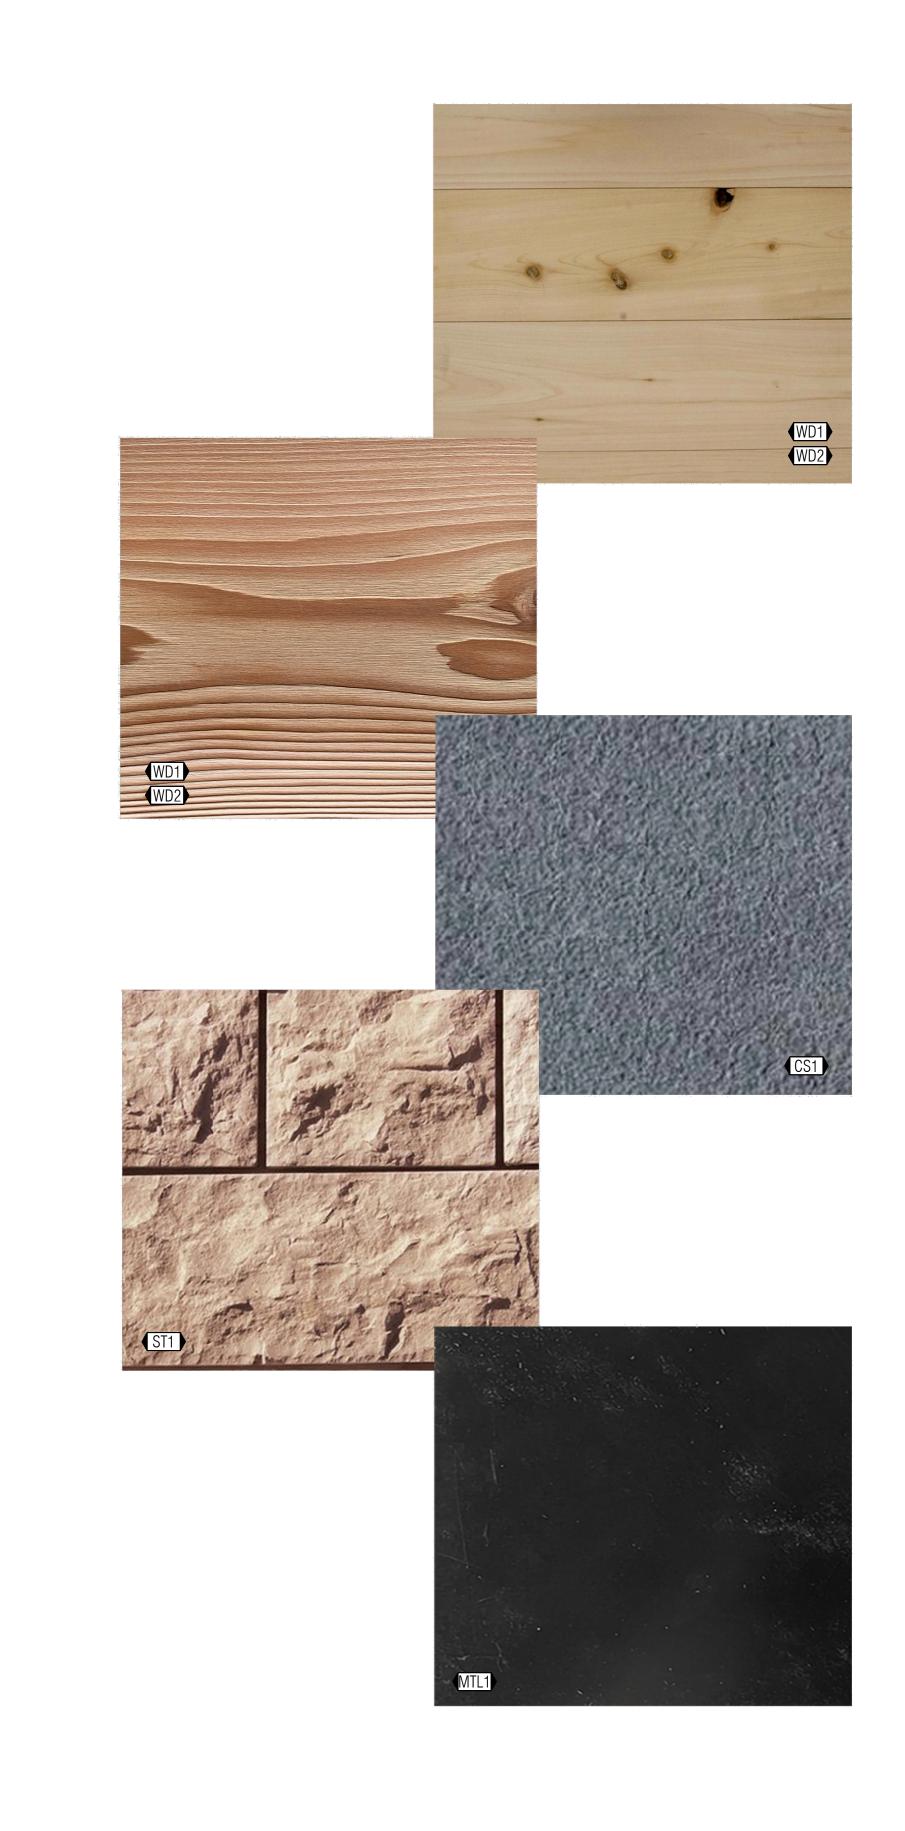

FINISH LEGEND (##)

TYPES	NAME	DESCRIPTION
EXTERIOR FINISHES	CS1	P 070 BY CEMBRIT PATINA ORIGINAL 8X592X1192 MM BOARD
	MTL1	1" STANDING SEAM BY ATAS INTERNATIONAL INC. COLOR CHARCOAL GREY (62)
	MTL2	HOT DIPPED GALVANIZED STEEL POST, PAINT WITH HIGH PERFORMANCE PAIRING TO MATCH {MTL1}
	MTL3	BONDERIZED METAL GUTTER AND DOWNSPOUT, PAINT WITH HIGH PERFORMANCE PAIRING TO MATCH {MTL1}
	WD1	EXTERIOR ATLANTIC WHITE CEDAR WOOD SIDING BY DELTA MILLWORKS OR EQ. INSTALLED VERTICALLY PER MANUFACTURER'S RECOMMENDATIONS AND DETAILS. FINISH CEDAR UNFINISHED

2664 LACY STREET LOS ANGELES, CA 90031 T: 323.669.0278 • F: 323.669.0282 WWW.MAKEARCH.COM

PROJECT ADDRESS

Mammoth Villas 3 at Obsidian Mammoth Lakes, CA 93546 ARCHITECT

MAKE Architecture 2664 Lacy Street Los Angeles, CA 90031 T: 323.669.0278 F: 323.669.0282

CLIENT

PROMARK INVESTMENTS 223 E. Thousand Oaks Blvd., Suite 412 Thousand Oaks, CA 91360 T: 806.29.3270

LANDSCAPE

[place] - [pakshong landscape and architectural collaborative] 3617 Exposition Blvd. Los Angeles, CA 90016 Main Contact: David Fletcher T: 310.450.3100 F: 323.737.3290

3 | 01.19.22 | PLANNING SUBM. TRASH ENCL. REV 2 | 10.29.21 | PLANNING SUBMISSION - REVISION 1 | 08.27.21 | PLANNING SUBMISSION

This Document is the property of MAKE Architecture and is to be used only in connection with the project named herein. Reproduction in whole or in part shall be allowed only with the express written or verbal permission of MAKE Architecture. Written dimensions shall have precedence over scaled dimensions. The contractor shall verify and be responsible for all dimensions and conditions on the jobsite and report any discrepancies to the ARCHITECT. This drawing is Copyright © 2022

DRAWING TITLE:

ISSUE RECORD:

MATERIAL BOARD

4/21/2022

GP

A-700

DRAWING NUMBER:

MATERIAL SAMPLES SCALE: NTS

04

