



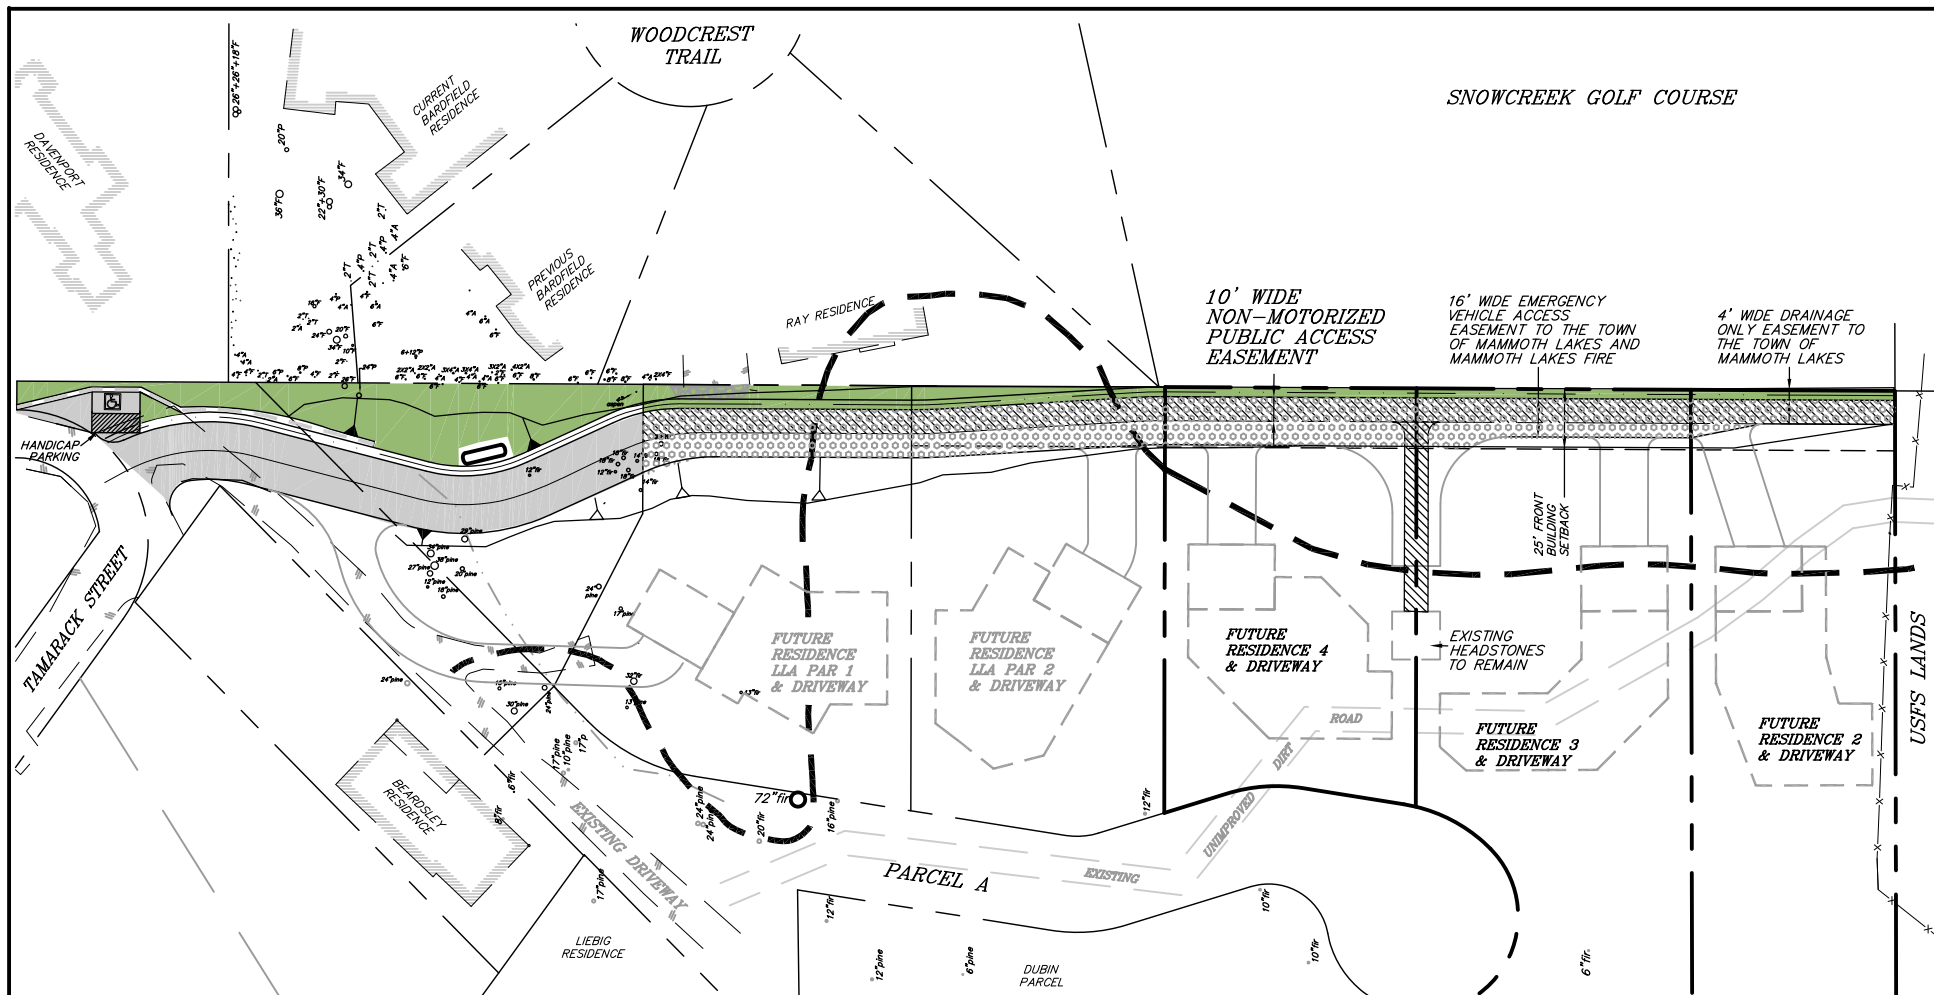

LEGEND

-  10' WIDE NON-MOTORIZED PUBLIC ACCESS EASEMENT
-  ASPHALT PAVEMENT
-  CELLULAR GRASSED PAVING
-  PROPOSED LANDSCAPE
-  AVALANCHE RUN-OUT BOUNDARY

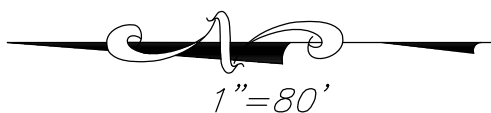

NOTE: FUTURE RESIDENCE AND DRIVEWAY LOCATIONS AND CONFIGURATIONS ARE CONCEPTUAL ONLY, AND WILL MOST LIKELY VARY FROM WHAT IS SHOWN

PLUM FAMILY PROJECT 10' WIDE NON-MOTORIZED PUBLIC ACCESS TRAIL TO U.S. FOREST SERVICE (USFS) LANDS

JOB NO.
332.13
DWG
G.P.

 triad/holmes associates

4/22/11