


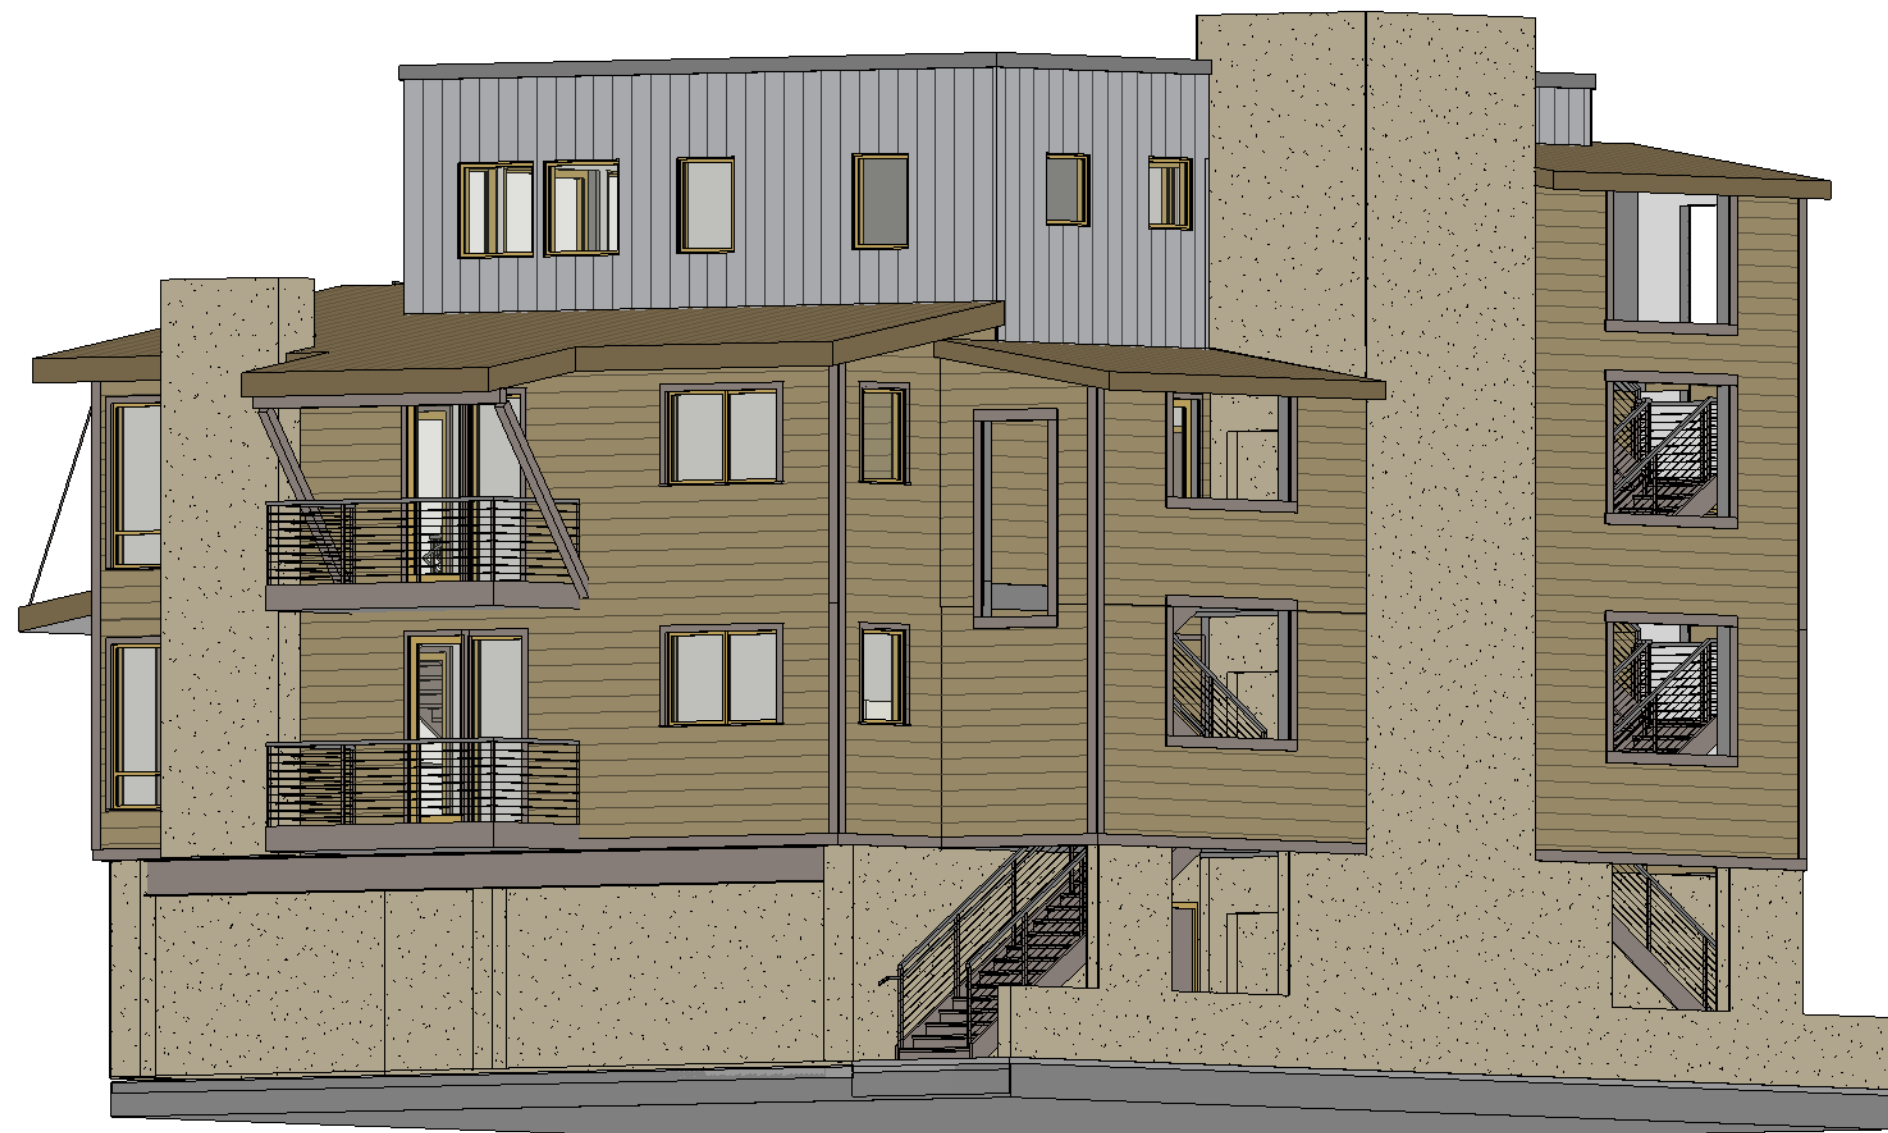


4 Back Perspective - Groundlevel



3 Front Perspective - Groundlevel



2 Back Perspective - Birdseye

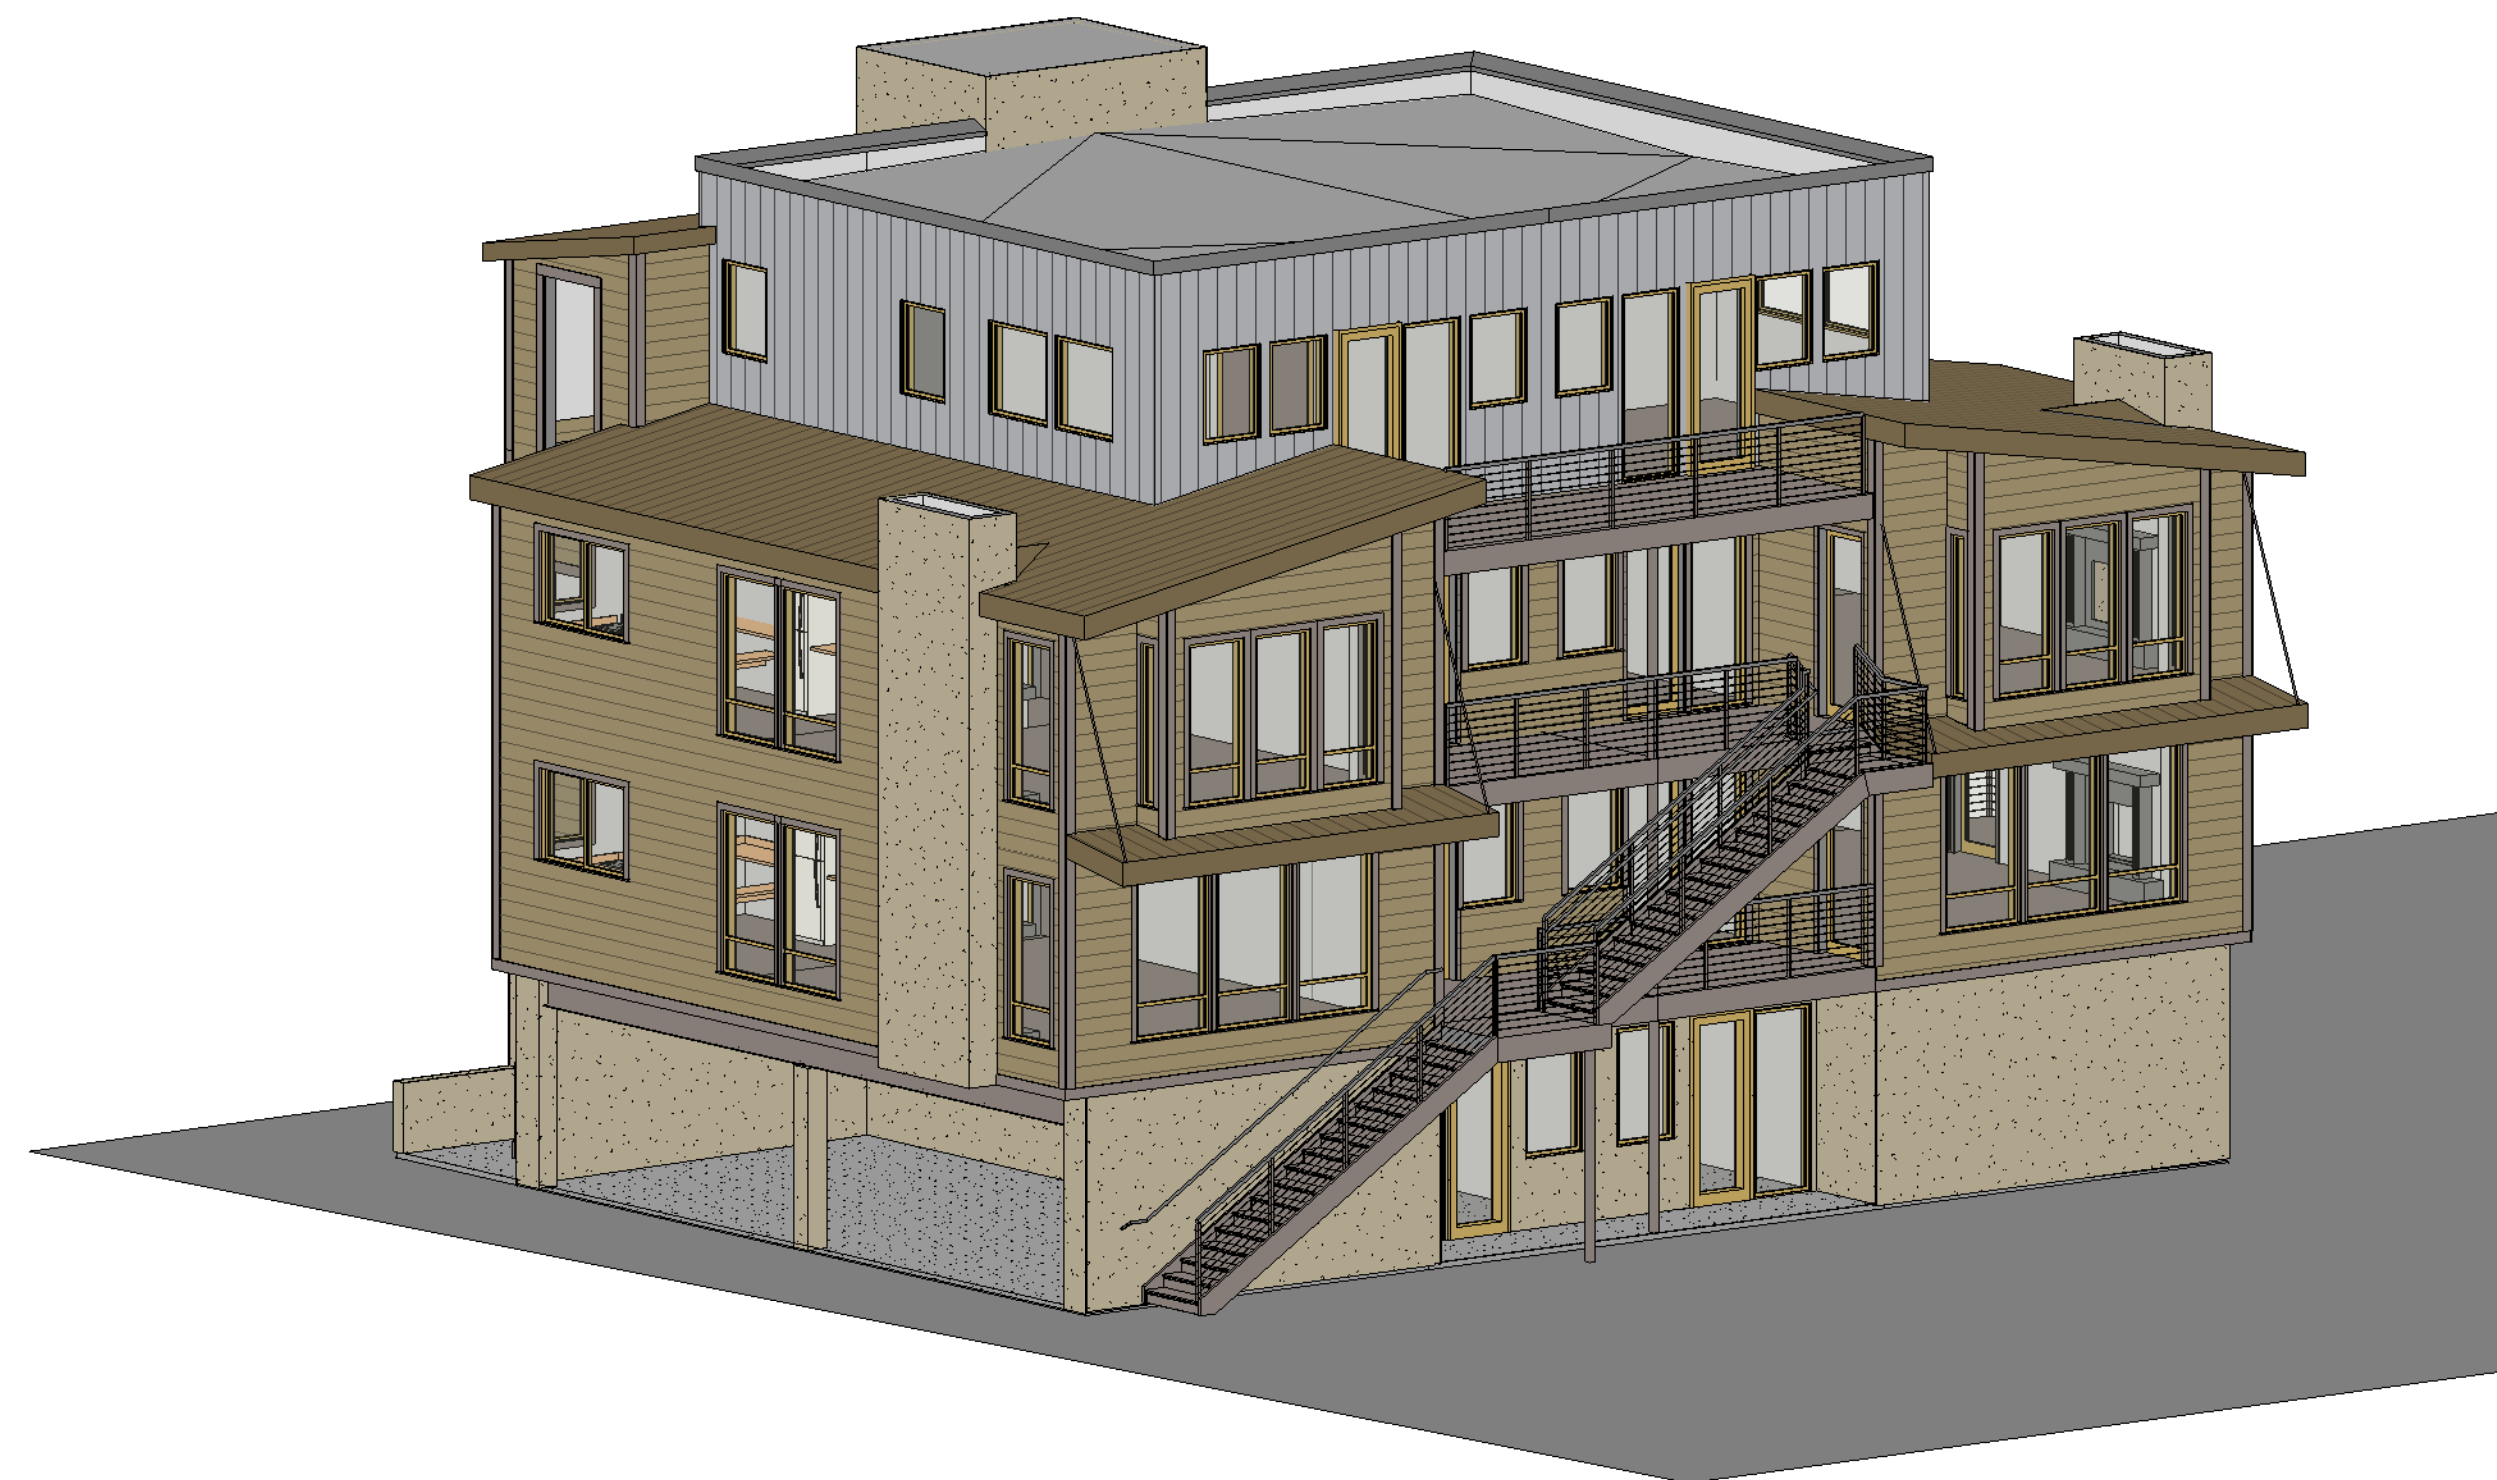


1 Front Perspective - Birdseye




4 Back Perspective - Groundlevel



3 Front Perspective -Groundlevel

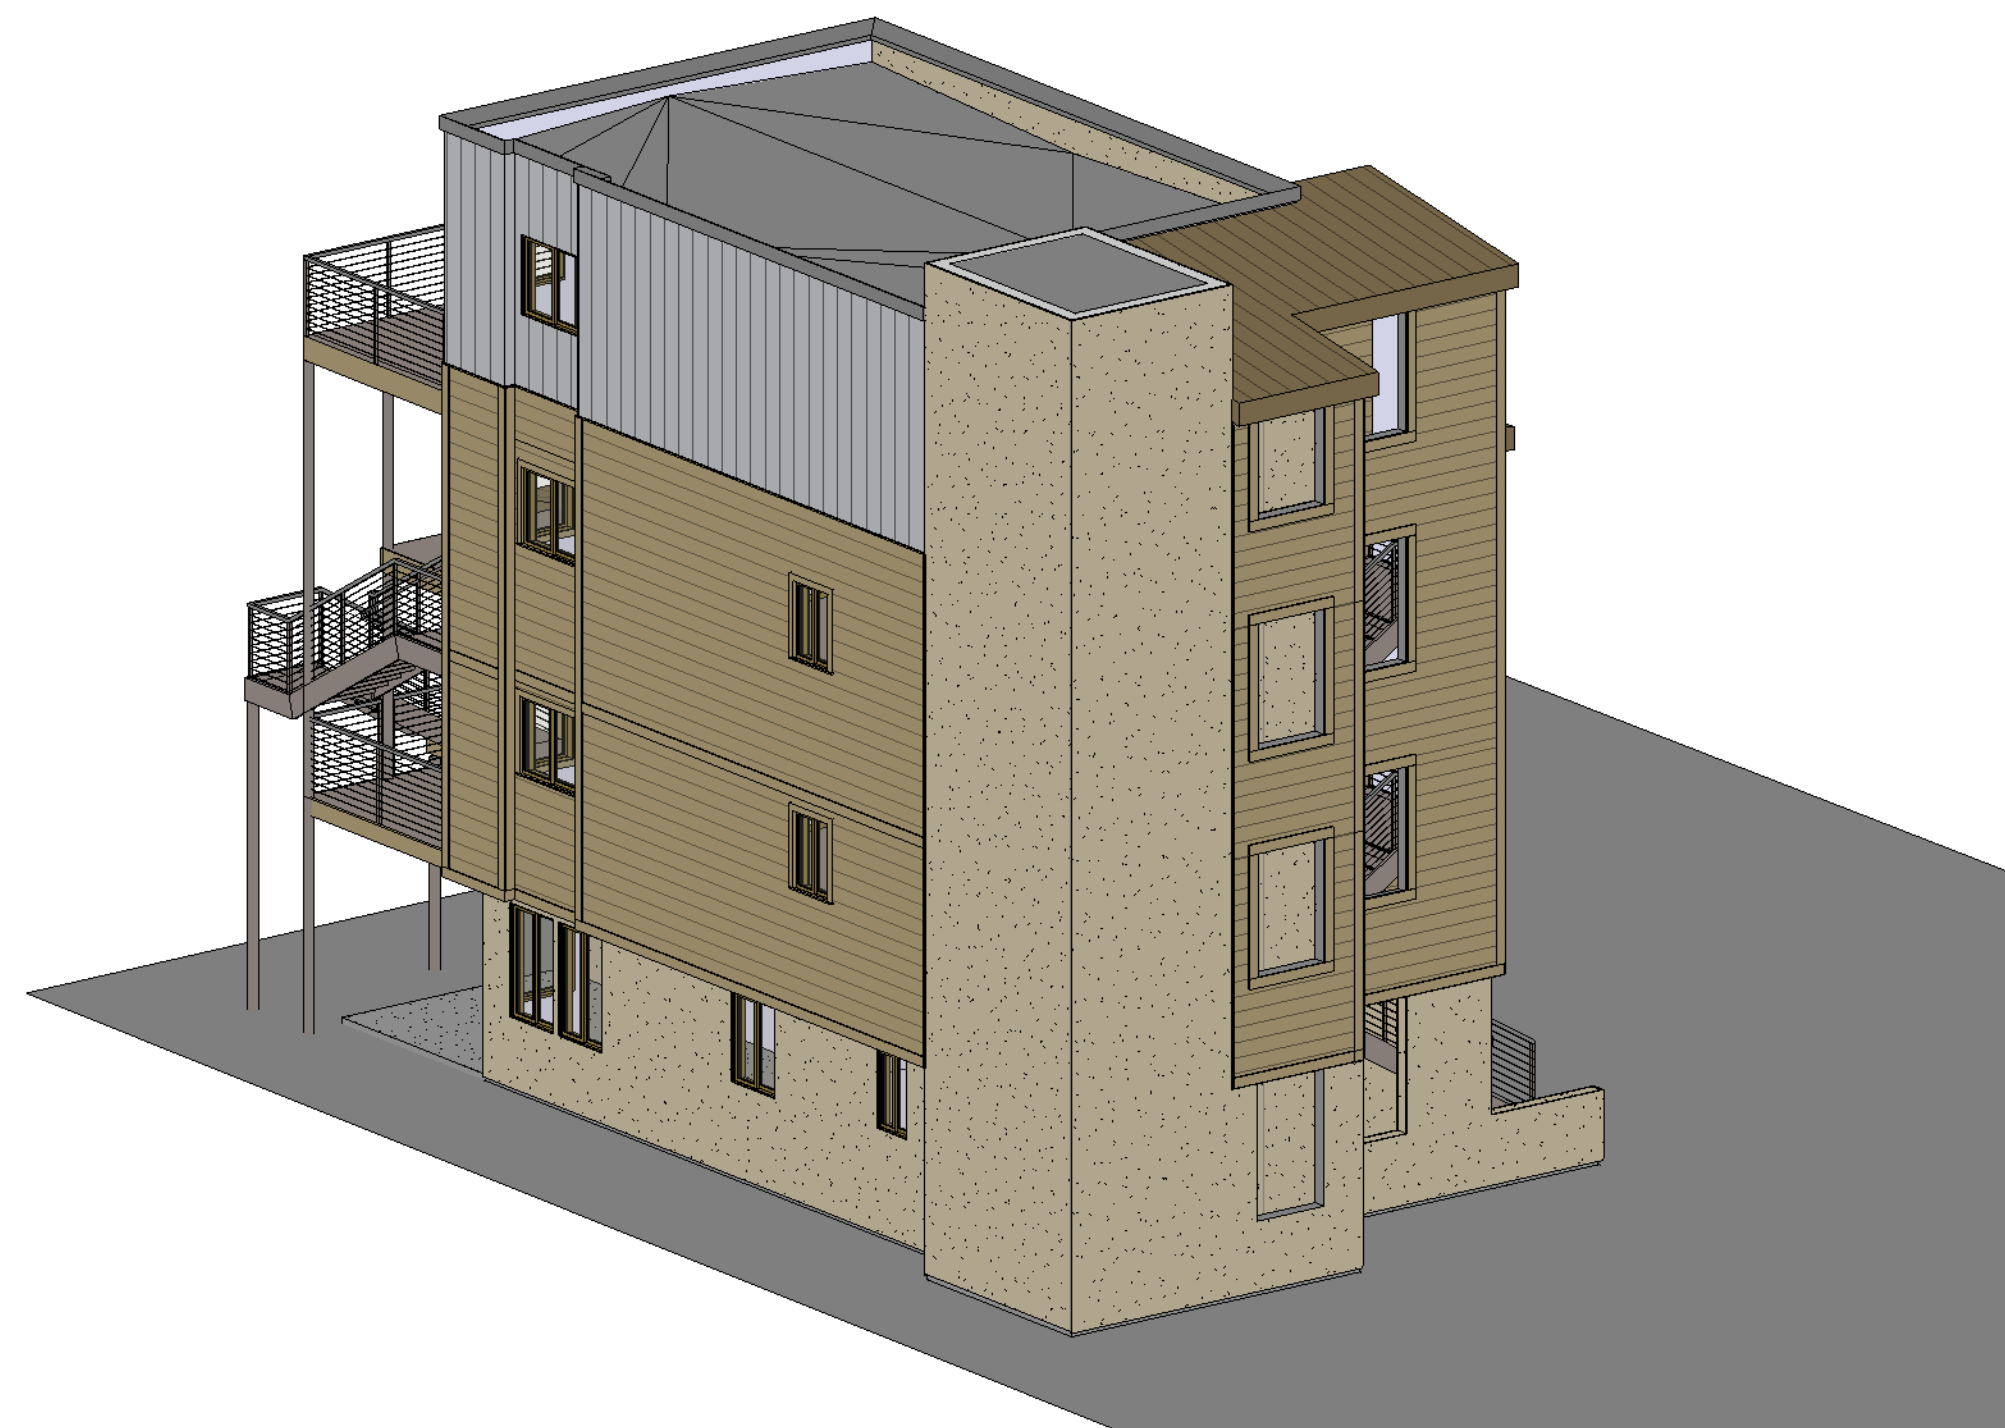

2 Back Perspective - Birdseye

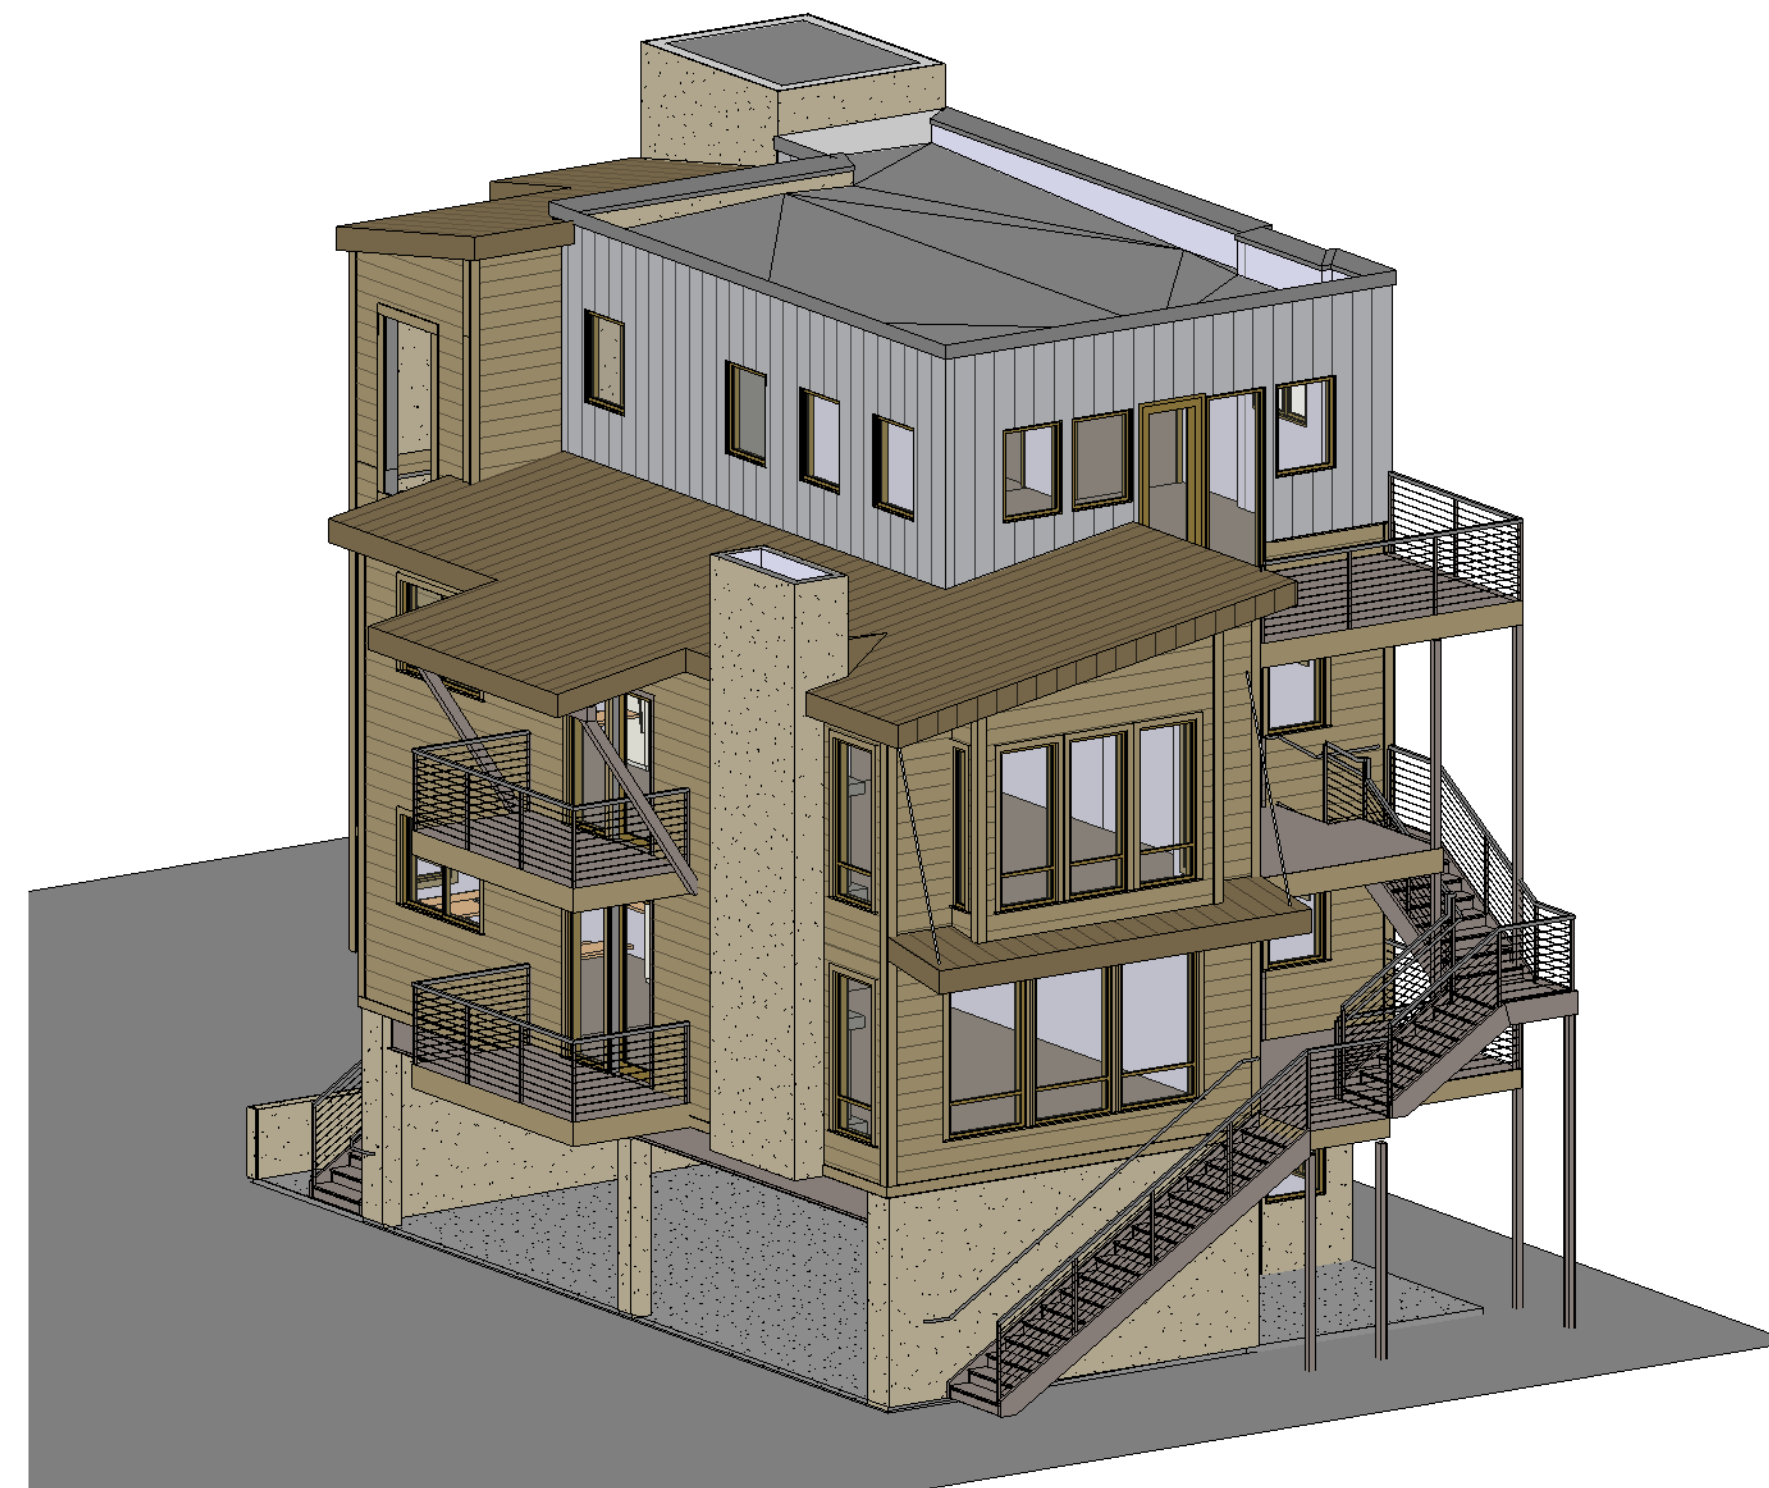

1 Front Perspective - Birdseye

PERSPECTIVES -
BUILDING C

DESIGN DIMENSION & ASSOC. HEREBY
RESERVES ITS COMMON LAW COPYRIGHT
AND OTHER PROPERTY RIGHTS IN THESE
PLANS, IDEAS, AND DESIGNS. THESE PLANS,
IDEAS, AND DESIGNS ARE NOT TO BE
REPRODUCED, CHANGED, OR ASSIGNED TO
ANY THIRD PARTY, WITHOUT FIRST
OBTAINING WRITTEN PERMISSION FROM
DESIGN DIMENSION & ASSOC.

MAMMOTH CREEK INN
MAMMOTH HOTEL ASSOC., LLC 1541 OCEAN AVE. SUITE 200 SANTA MONICA, CA 90401
STEVEN HAKIM 310.393.5800
PROJECT ADDRESS: 663 OLD MAMMOTH ROAD, MAMMOTH LAKES, CA 93546

REVISIONS

JUNE 2014
SCALE:
DRAWN: CWT/JP


SHEET
A6.2




4 Back Perspective - Groundlevel



3 Front Perspective -Groundlevel

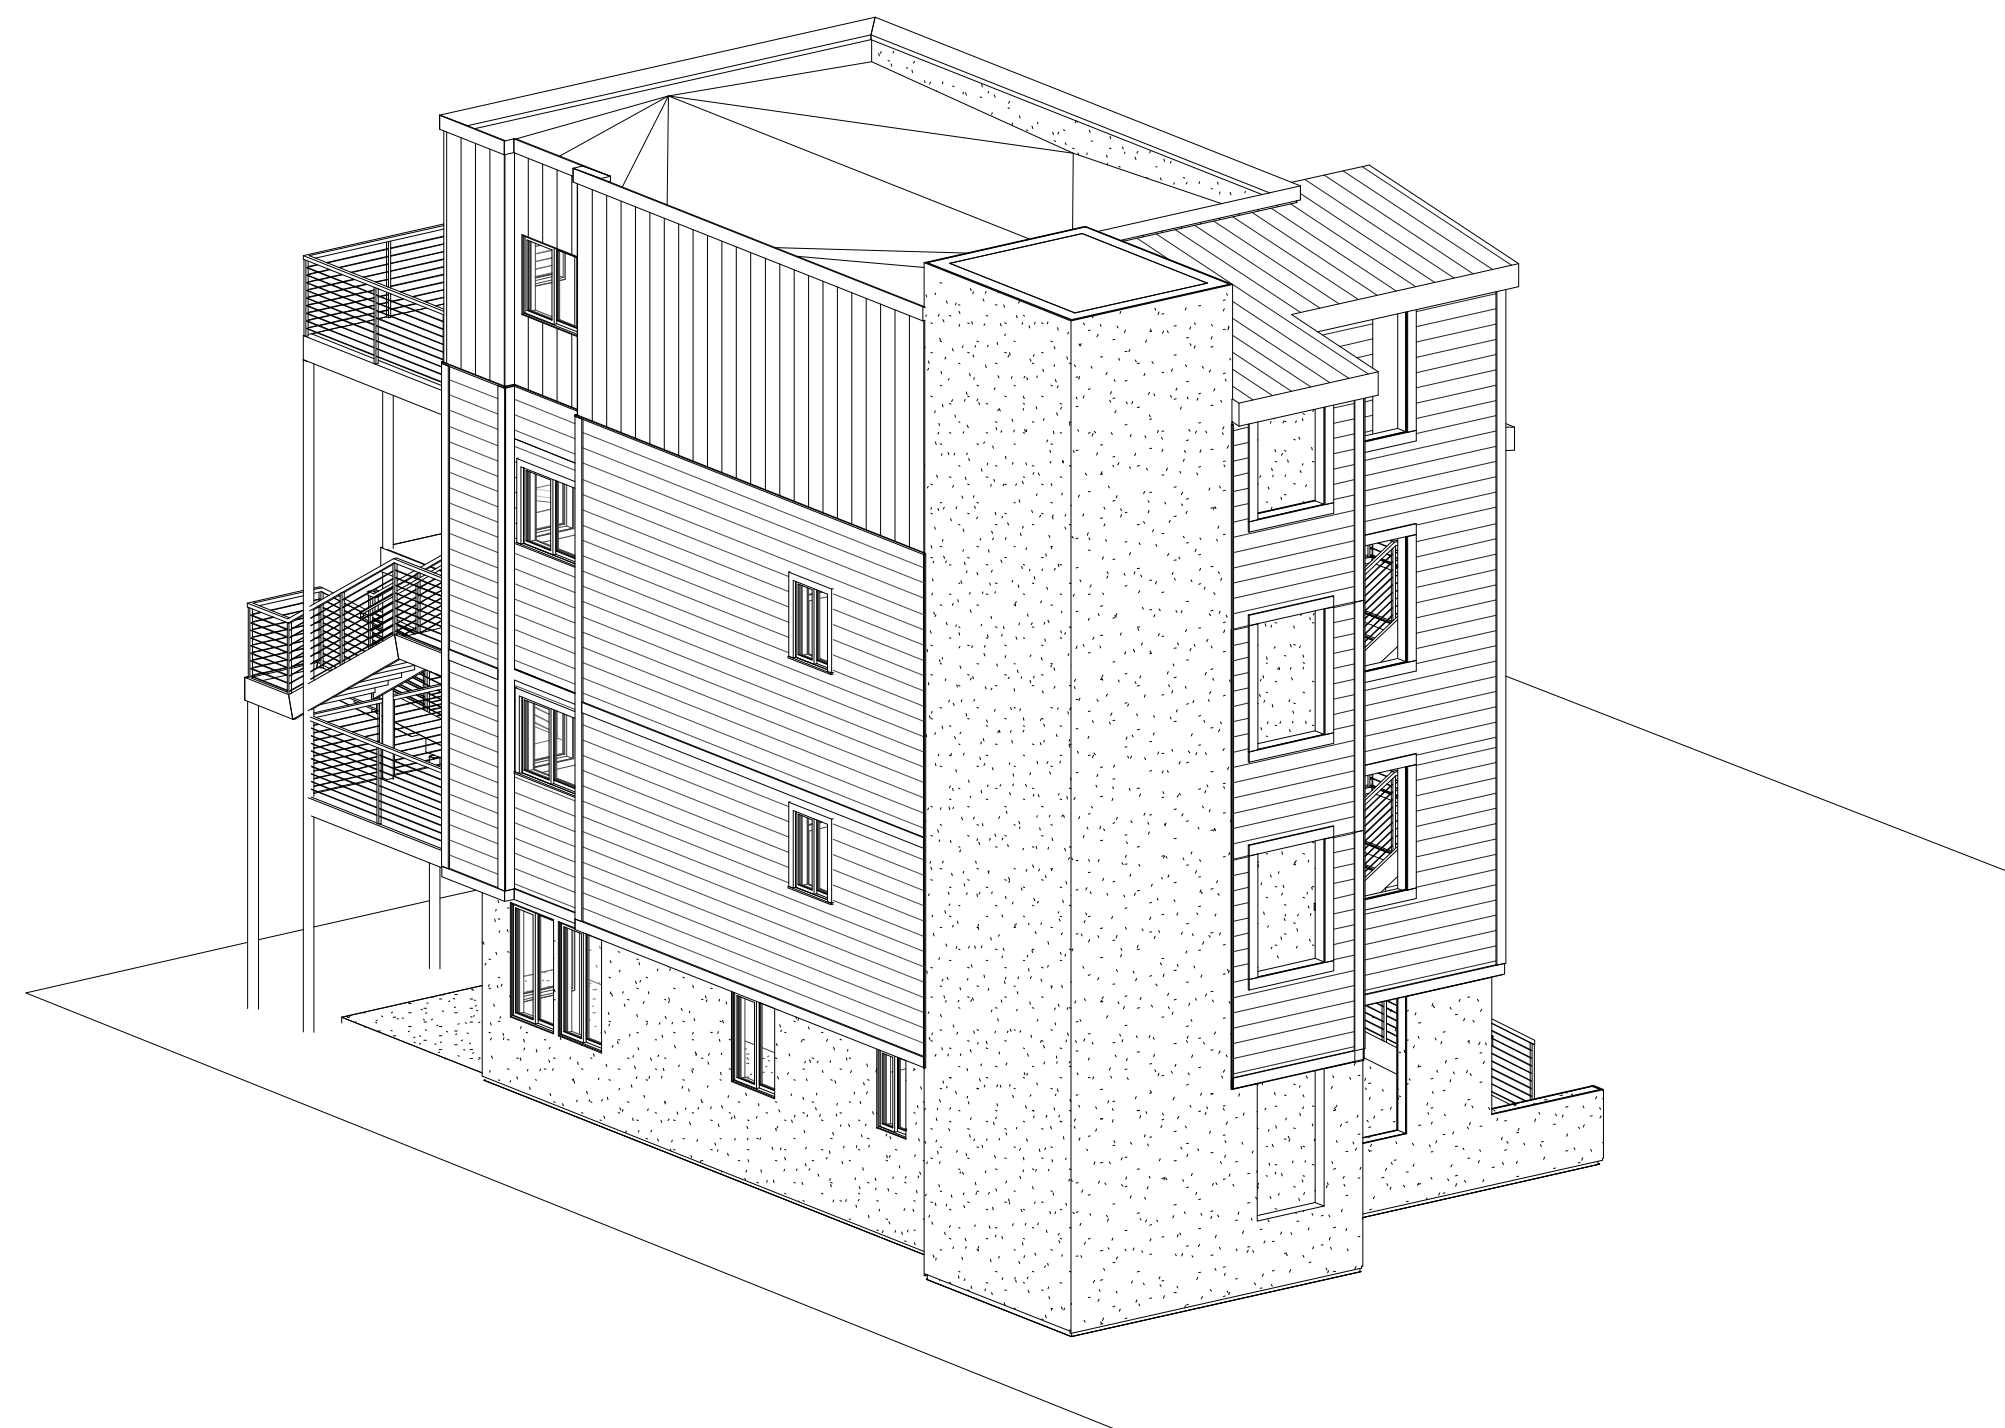

2 Back Perspective - Birdseye

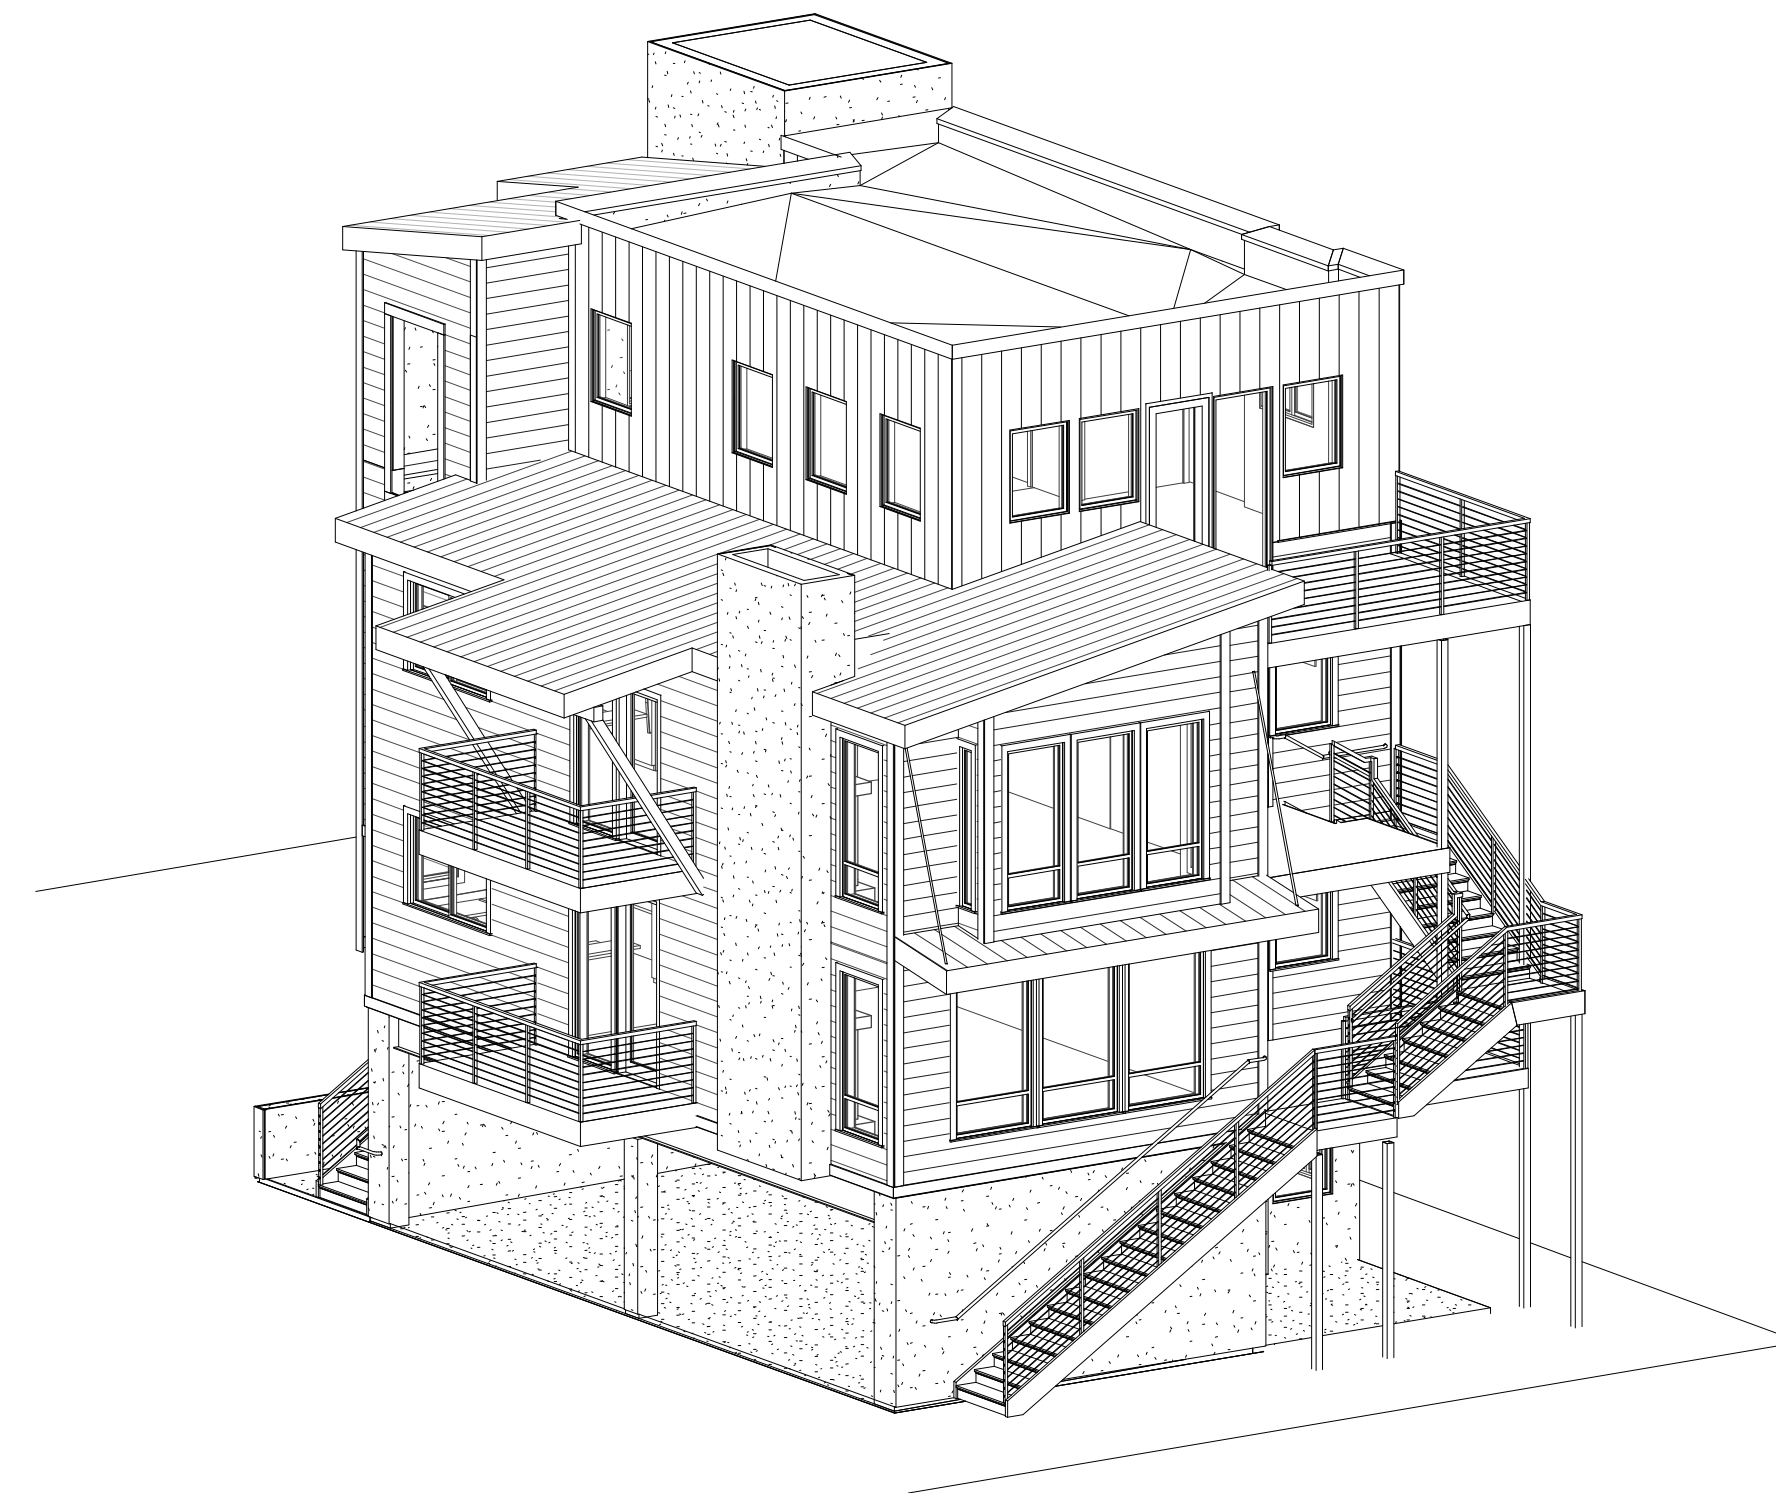

1 Front Perspective - Birdseye

PERSPECTIVES -
BUILDING C

DESIGN DIMENSION & ASSOC. HEREBY
RESERVES ITS COMMON LAW COPYRIGHT
AND OTHER PROPERTY RIGHTS IN THESE
PLANS, IDEAS, AND DESIGNS. THESE PLANS
IDEAS, AND DESIGNS ARE NOT TO BE
REPRODUCED, CHANGED, OR ASSIGNED TO
ANY THIRD PARTY, WITHOUT FIRST
OBTAINING WRITTEN PERMISSION FROM
DESIGN DIMENSION & ASSOC.

MAMMOTH CREEK INN
MAMMOTH HOTEL ASSOC., LLC 1541 OCEAN AVE. SUITE 200 SANTA MONICA, CA 90401
STEVEN HAKIM 310.393.5800
PROJECT ADDRESS: 663 OLD MAMMOTH ROAD, MAMMOTH LAKES, CA 93546

REVISIONS

JUNE 2014
SCALE:
DRAWN: CWT/JP

SHEET
A6.2