



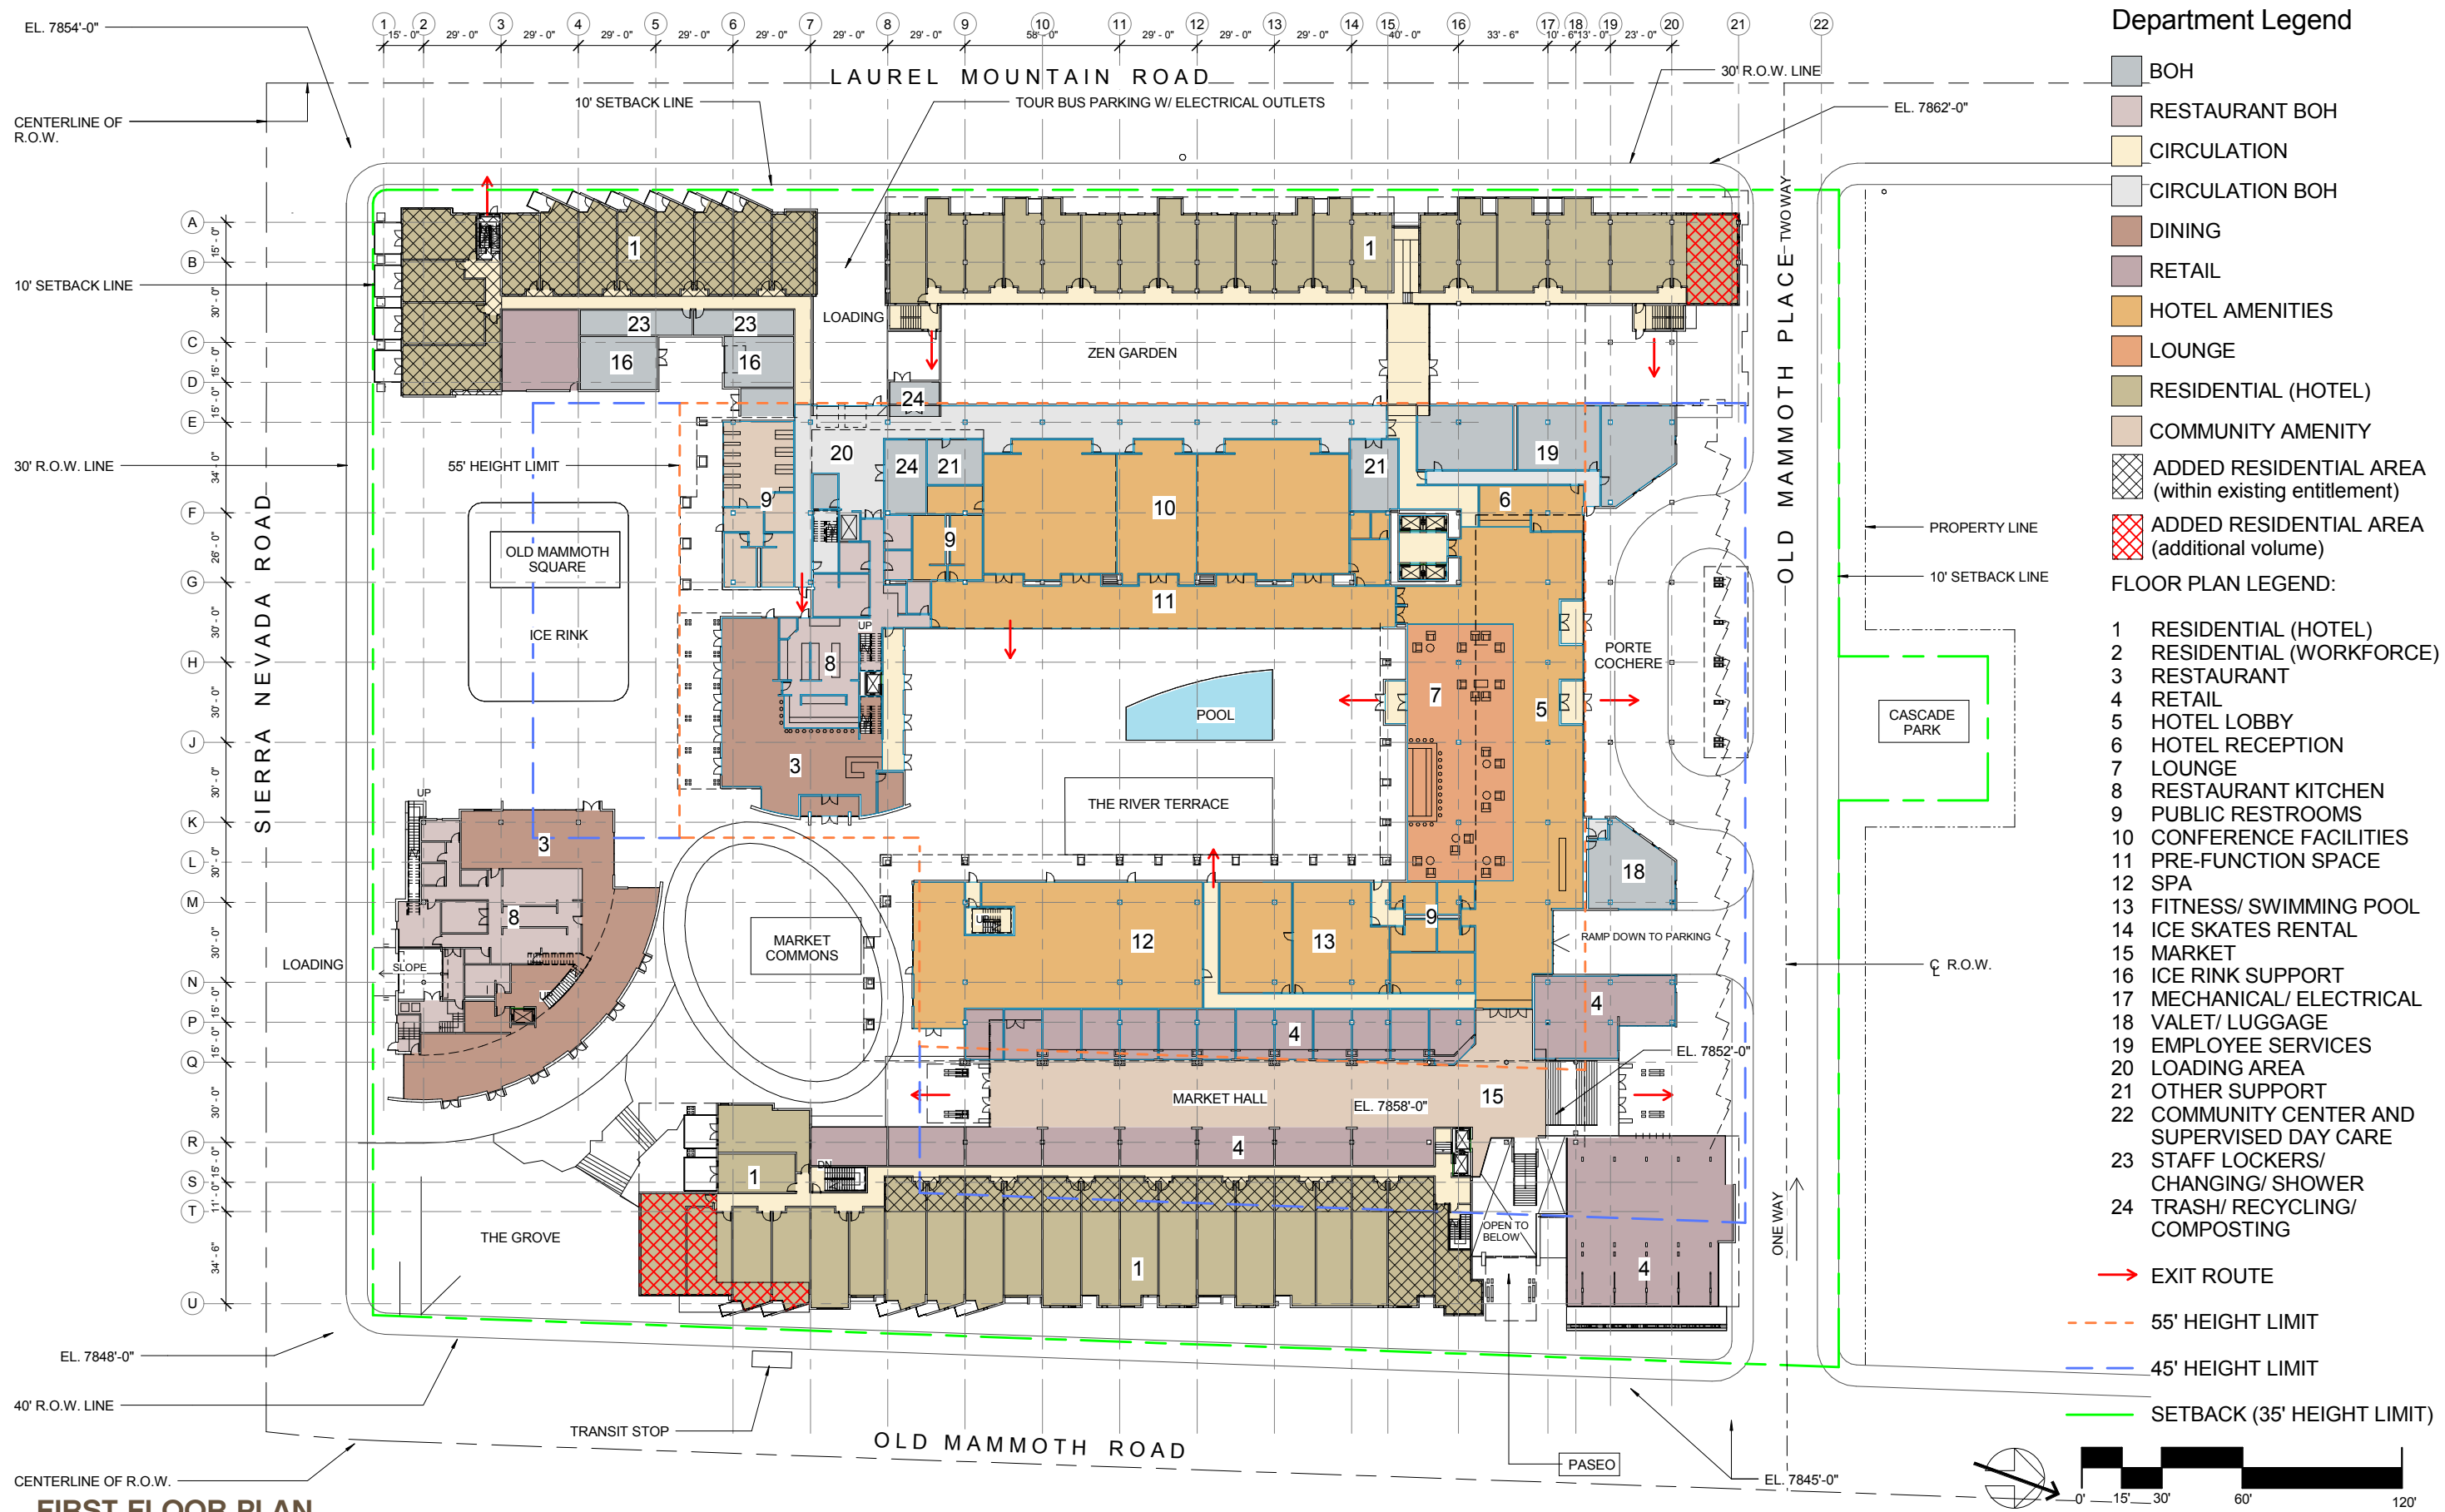

FIRST FLOOR PLAN

OLD MAMMOTH PLACE

07.17.15

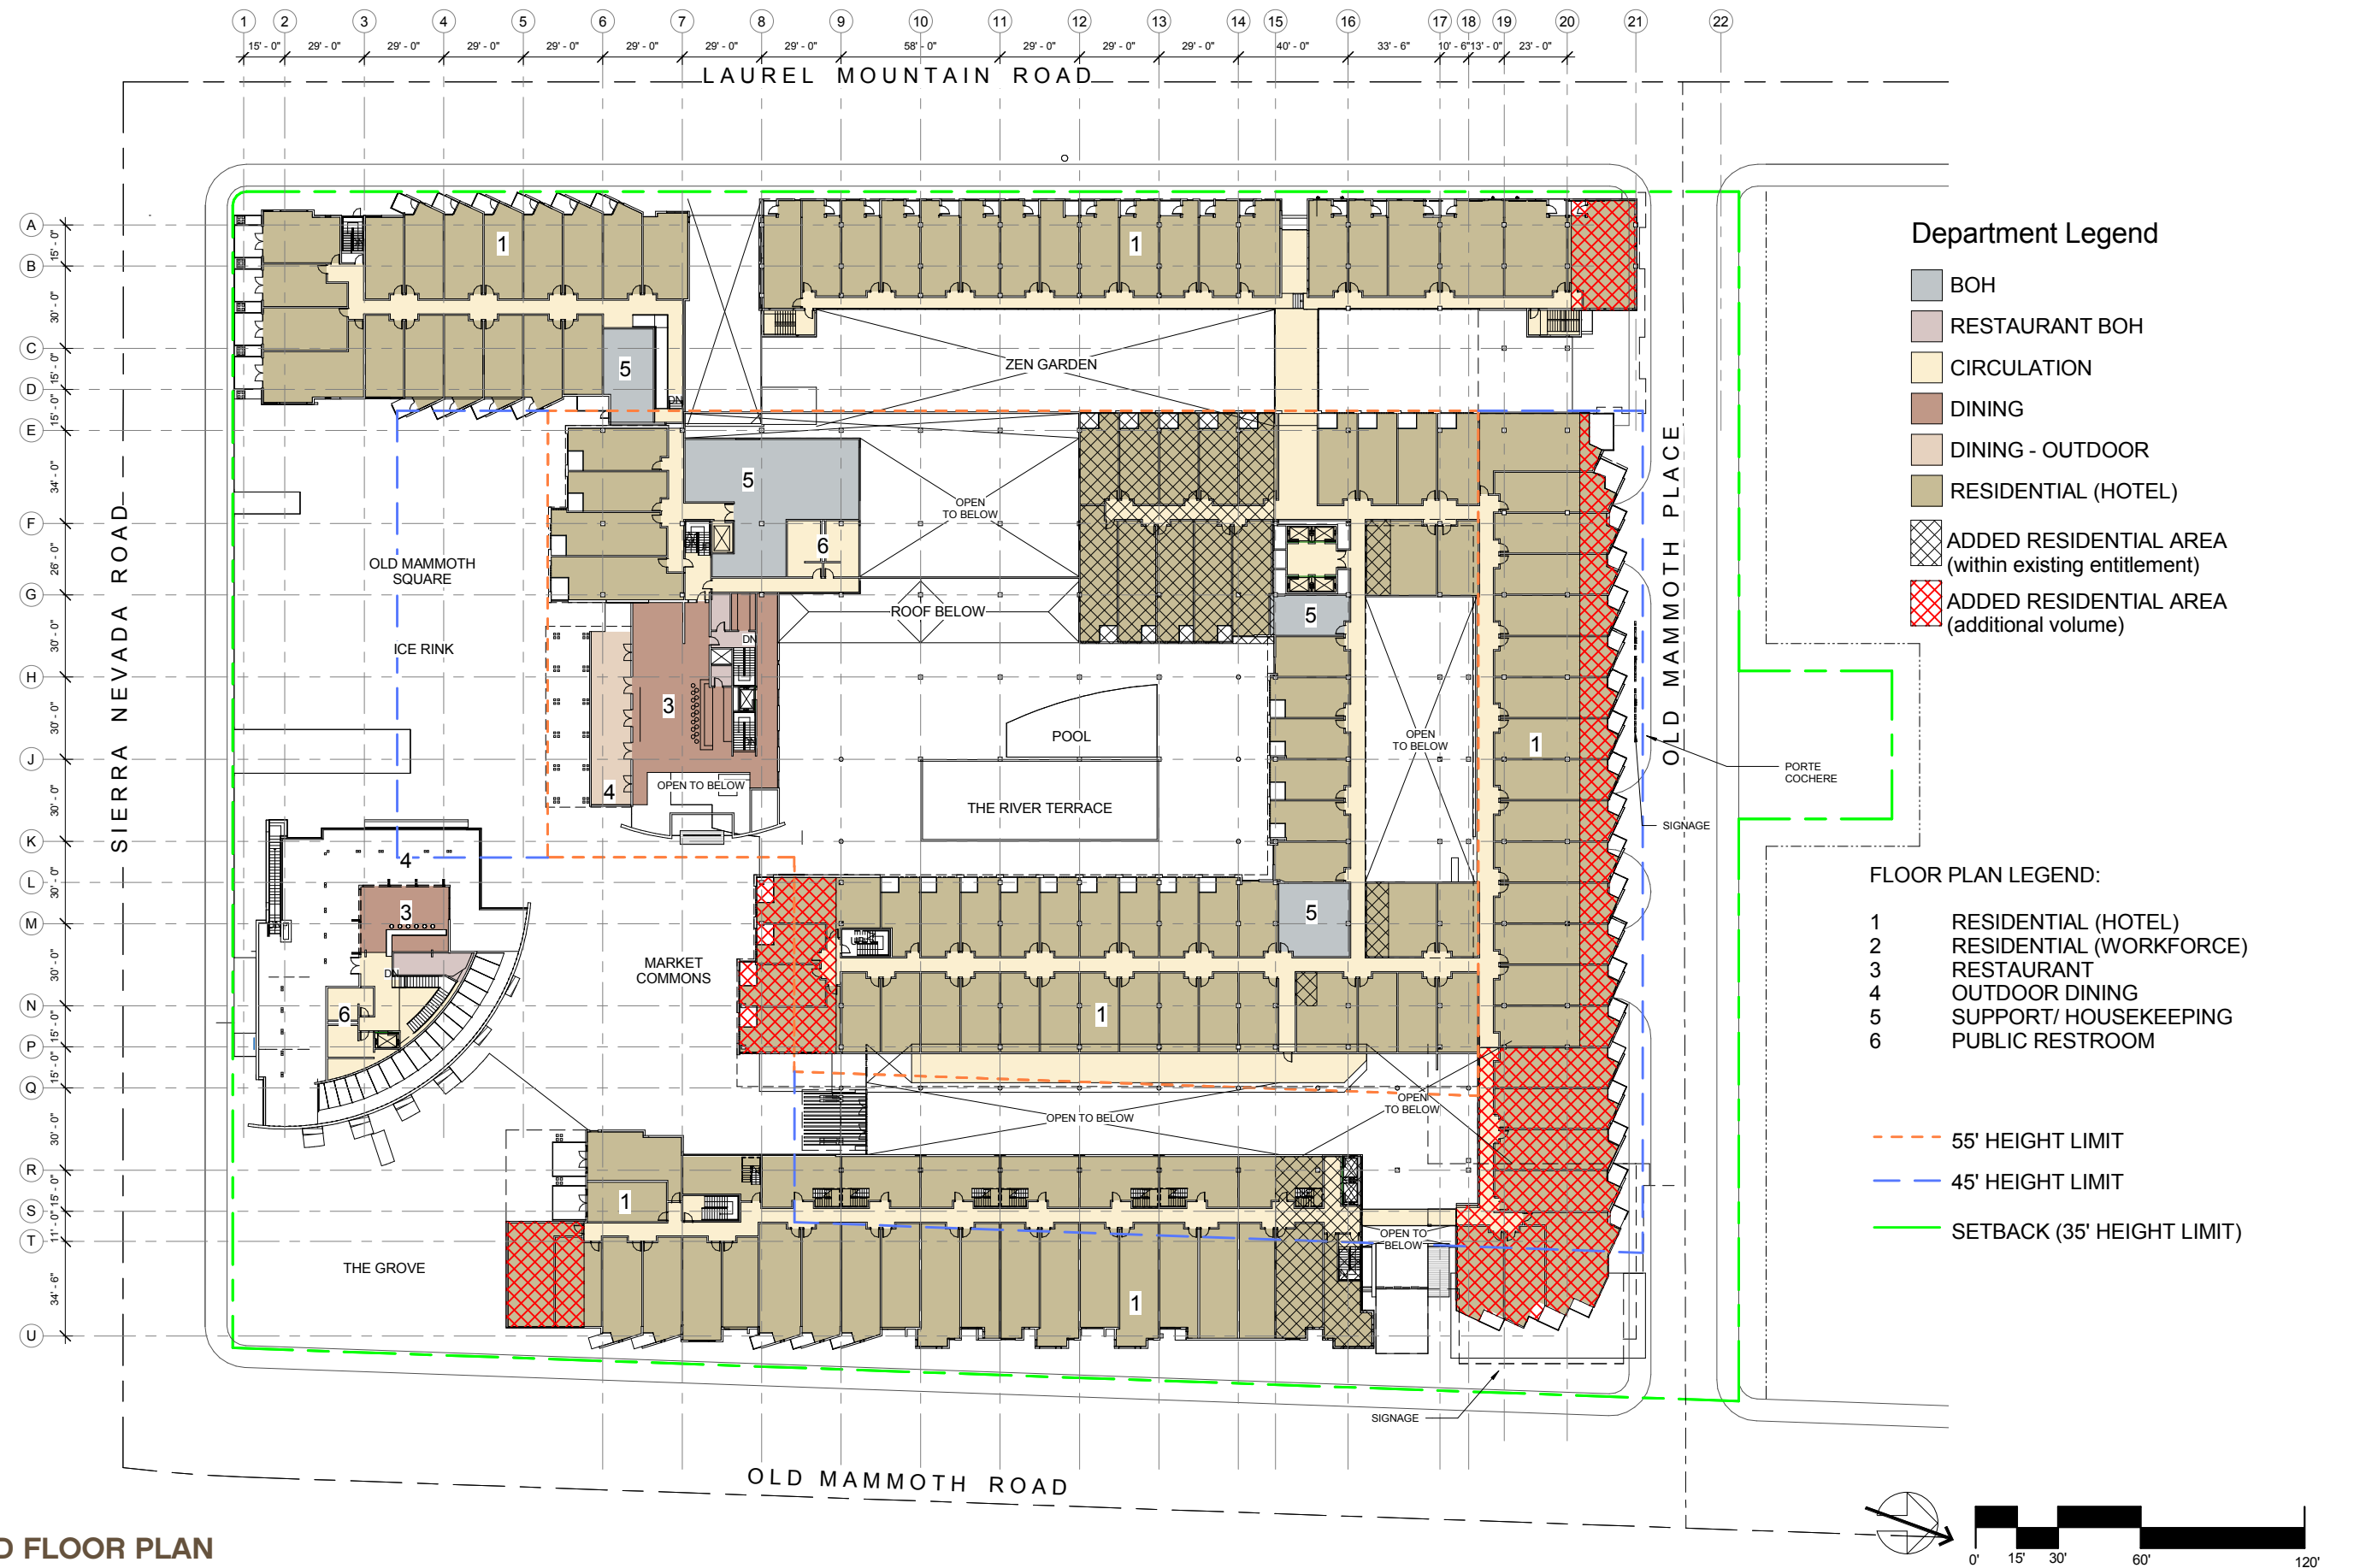


SECOND FLOOR PLAN

OLD MAMMOTH PLACE

07.17.15

A2.20

bull stockwell allen
ARCHITECTURE + PLANNING + INTERIORS

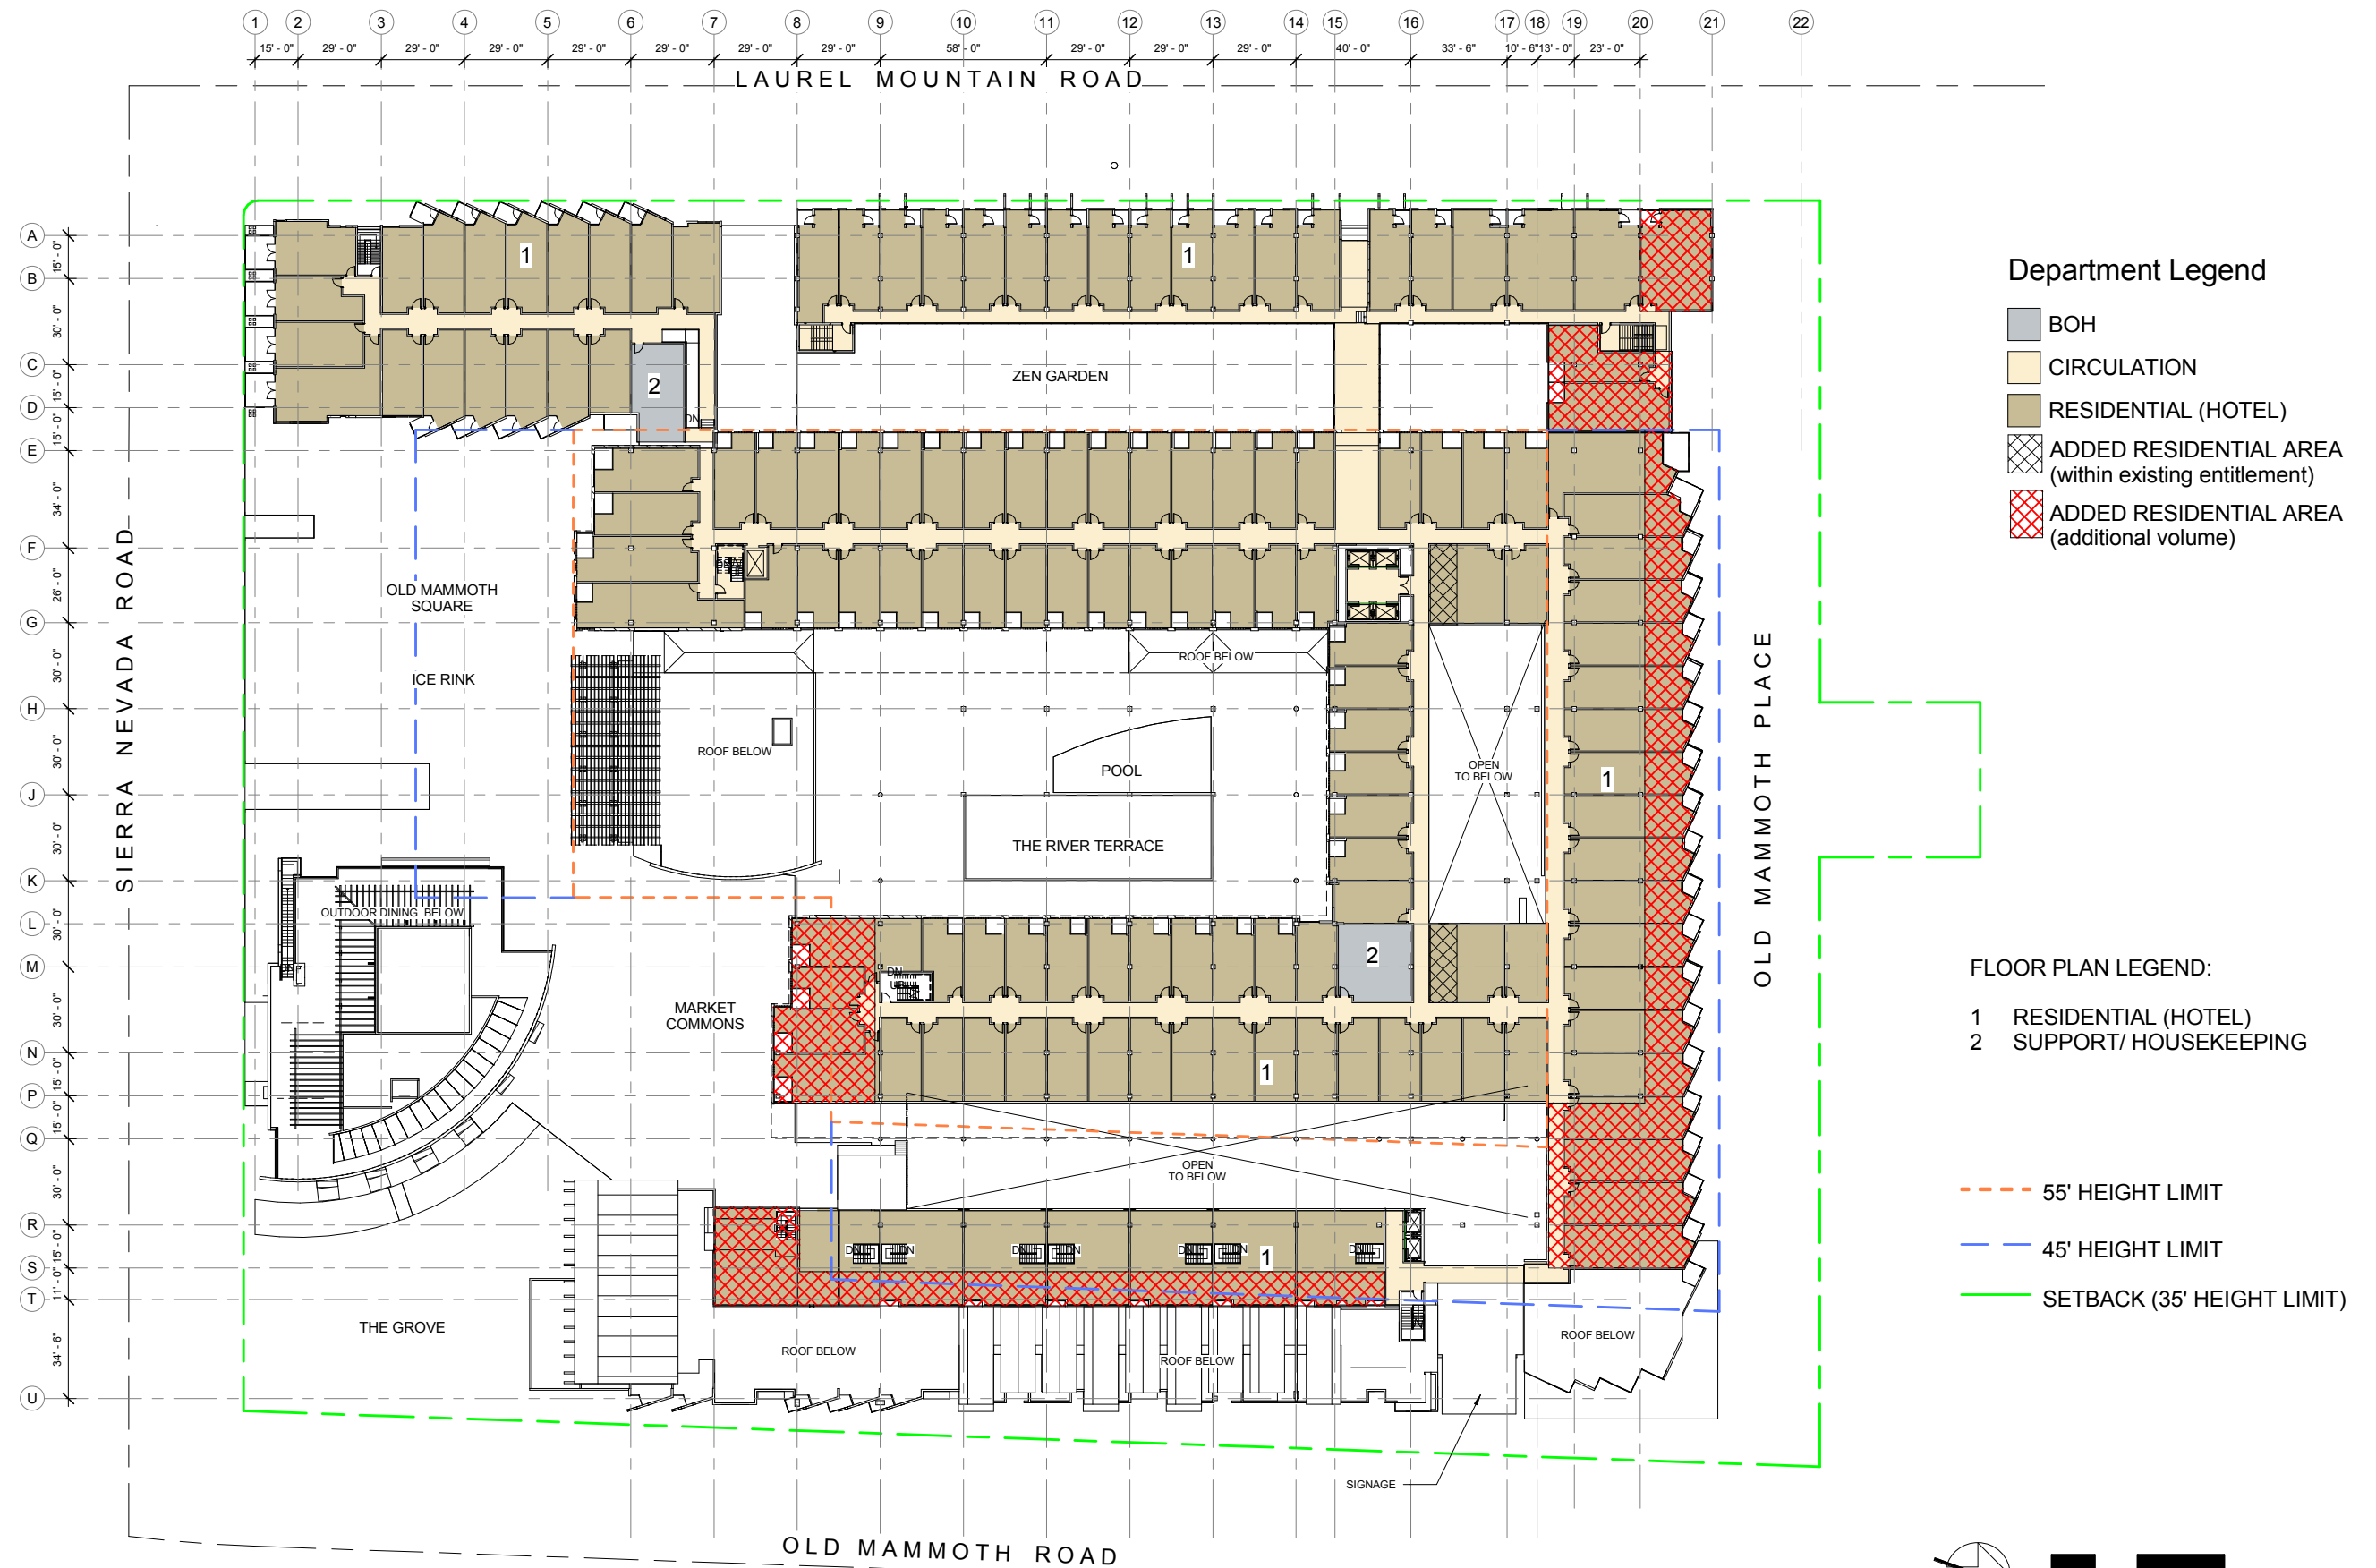


THIRD FLOOR PLAN

OLD MAMMOTH PLACE

07.17.15

A2.30

bull stockwell allen
ARCHITECTURE + PLANNING + INTERIORS

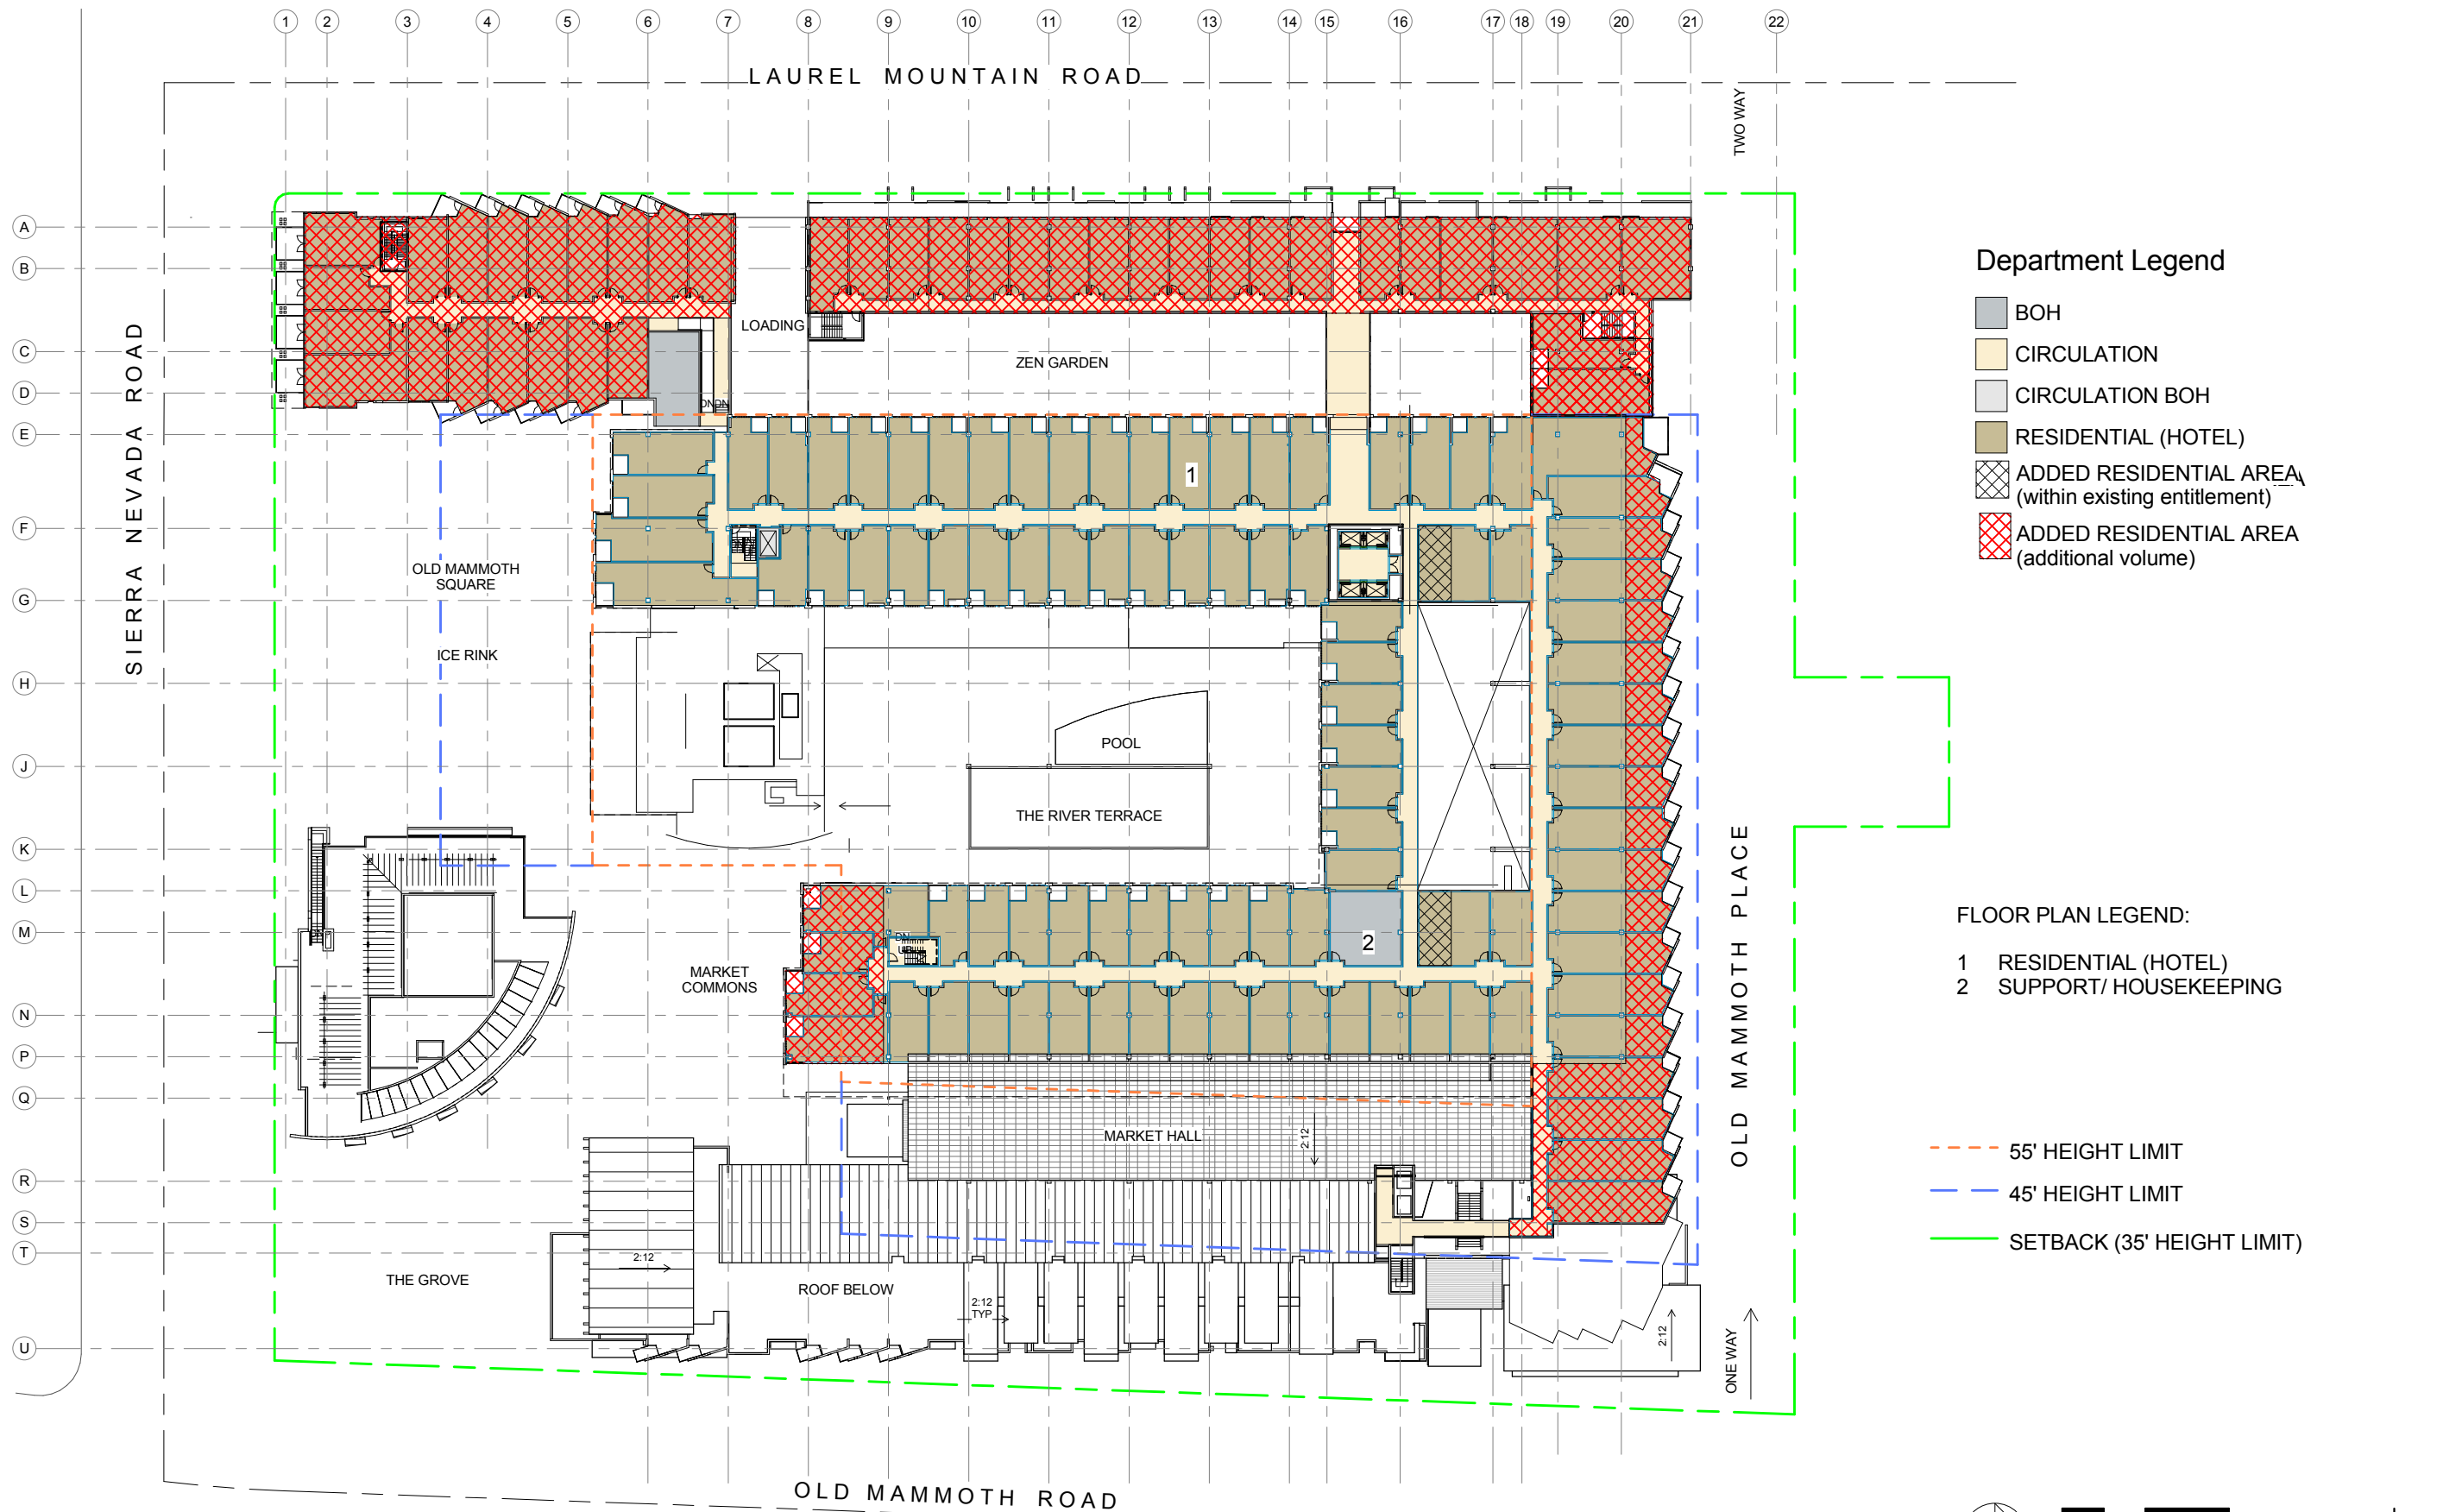


FOURTH FLOOR PLAN

OLD MAMMOTH PLACE

07.17.15

A2.40

bull stockwell allen
 ARCHITECTURE + PLANNING + INTERIORS

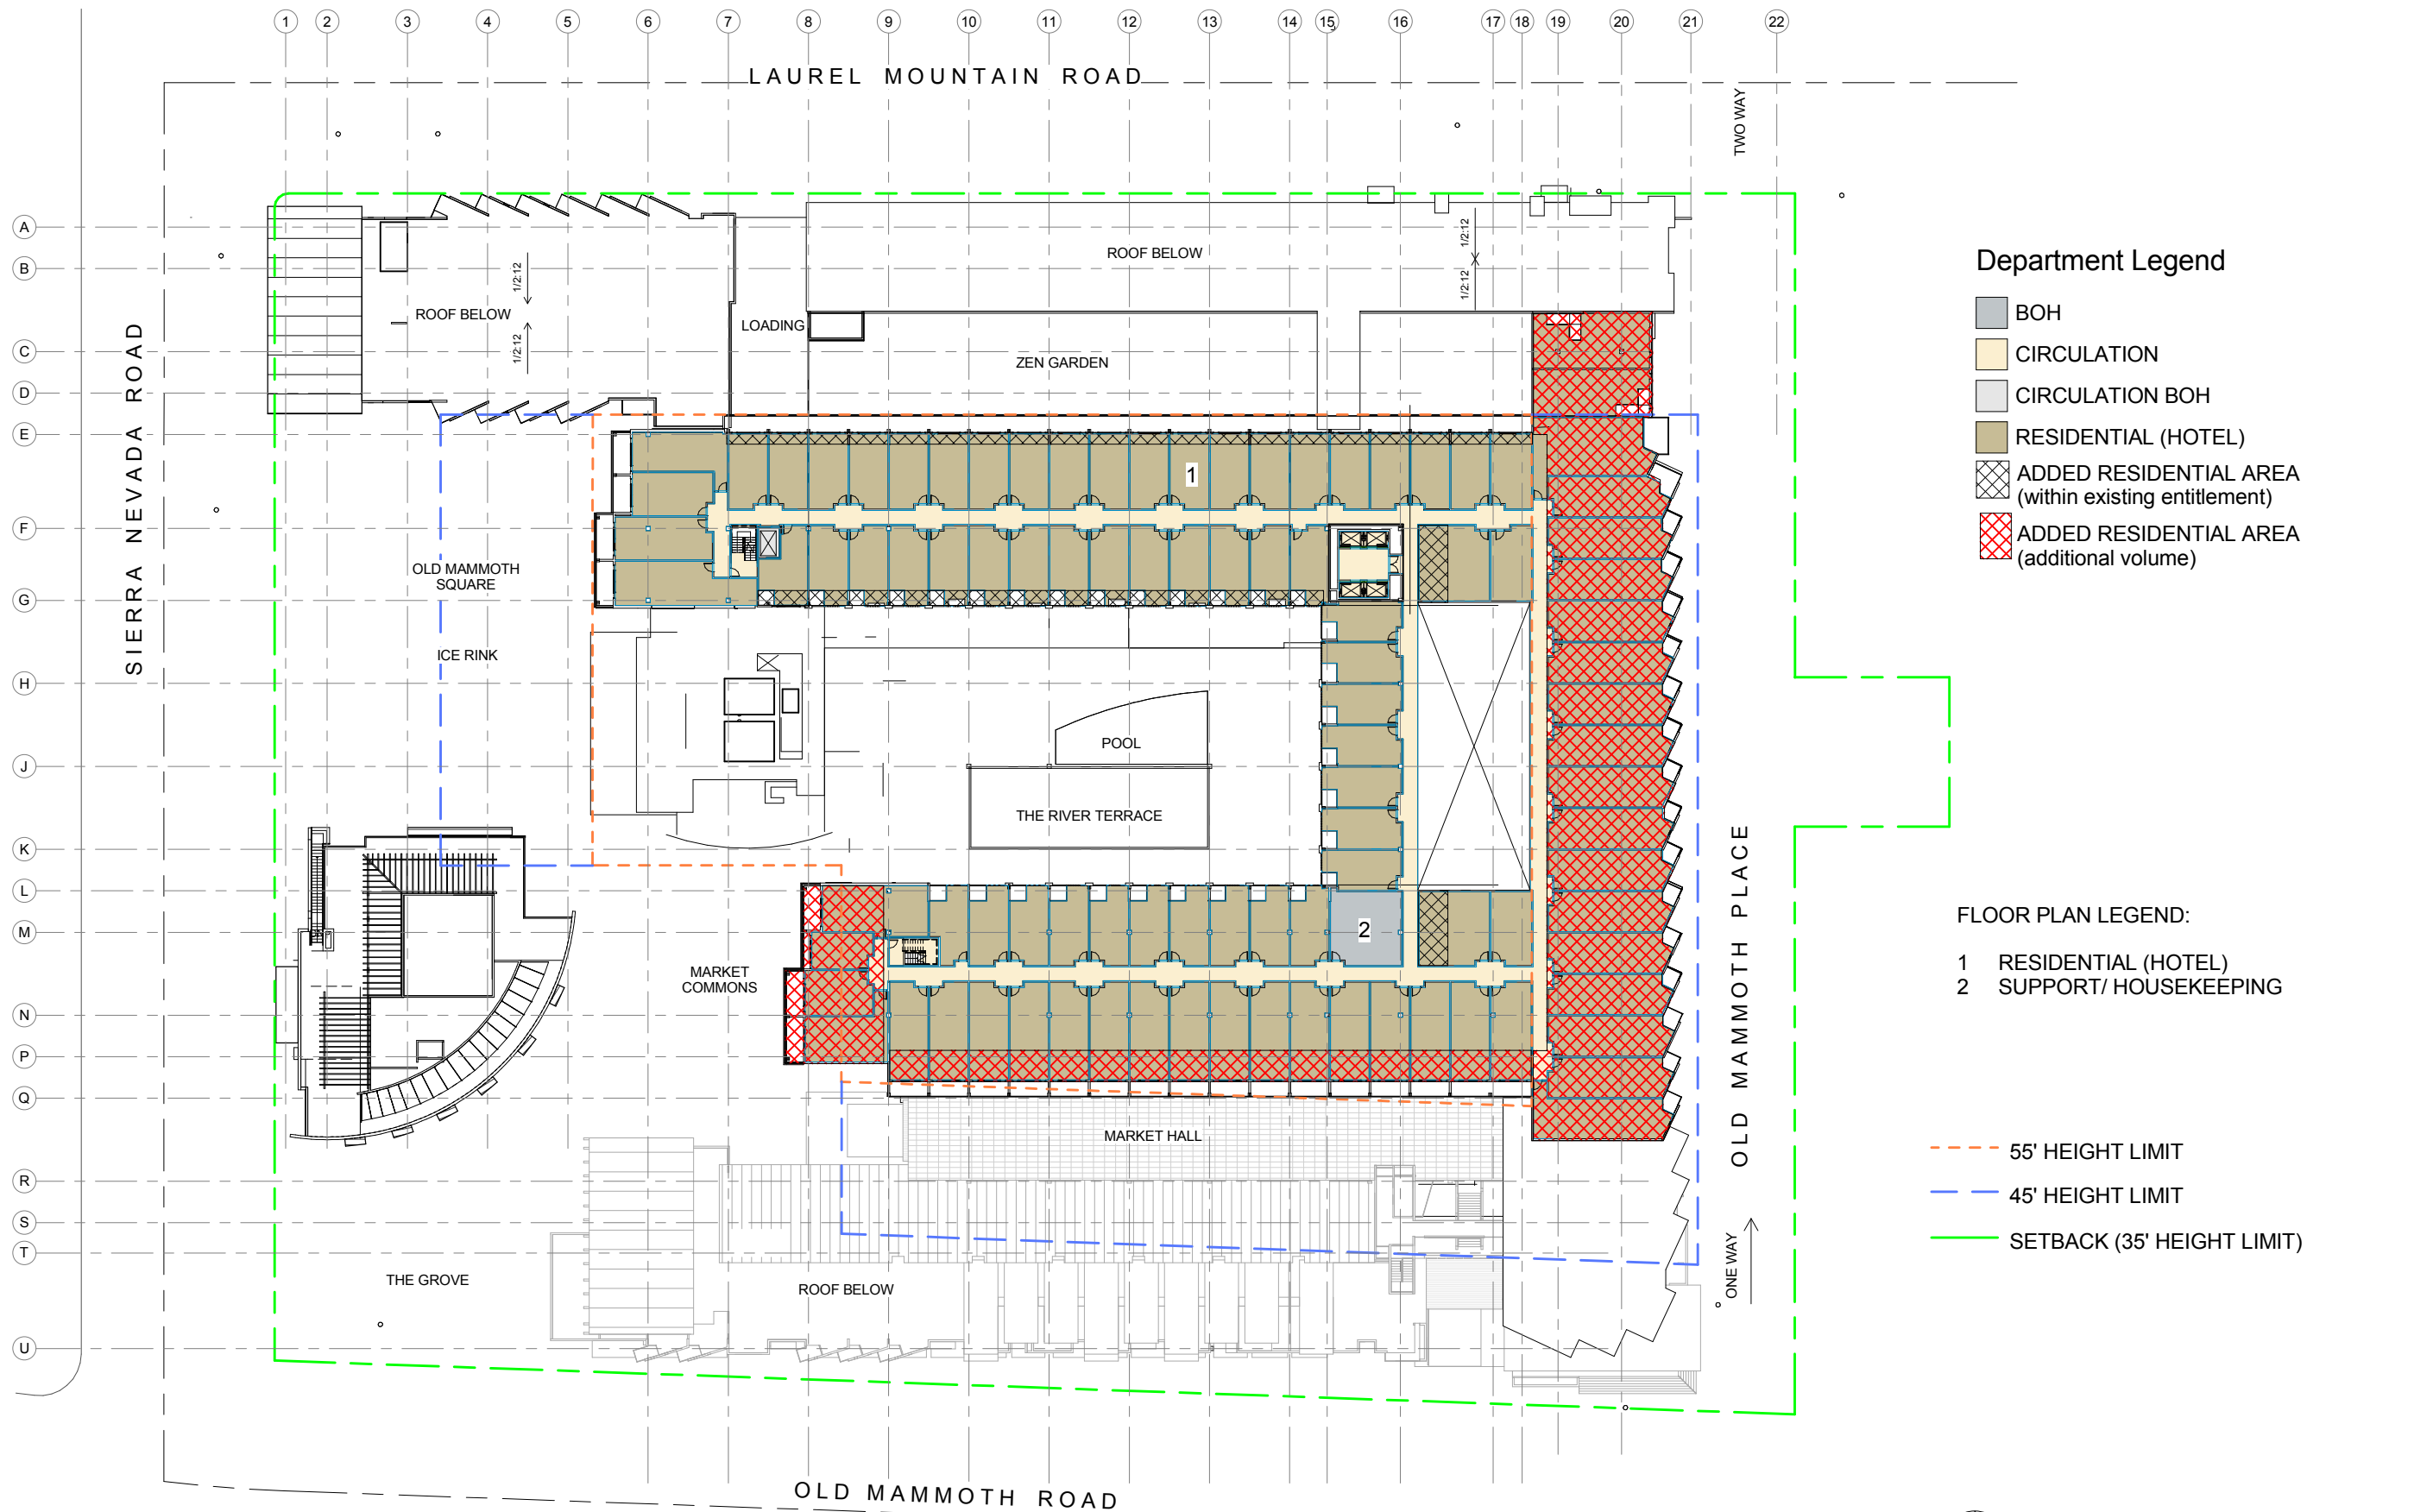

Department Legend

- BOH
- CIRCULATION
- CIRCULATION BOH
- RESIDENTIAL (HOTEL)
- ADDED RESIDENTIAL AREA (within existing entitlement)
- ADDED RESIDENTIAL AREA (additional volume)

FLOOR PLAN LEGEND:

- 1** RESIDENTIAL (HOTEL)
- 2** SUPPORT/ HOUSEKEEPING

- 55' HEIGHT LIMIT
- 45' HEIGHT LIMIT
- SETBACK (35' HEIGHT LIMIT)



FIFTH FLOOR PLAN


OLD MAMMOTH PLACE

07.17.15

A2.50



bull stockwell allen
ARCHITECTURE + PLANNING + INTERIORS

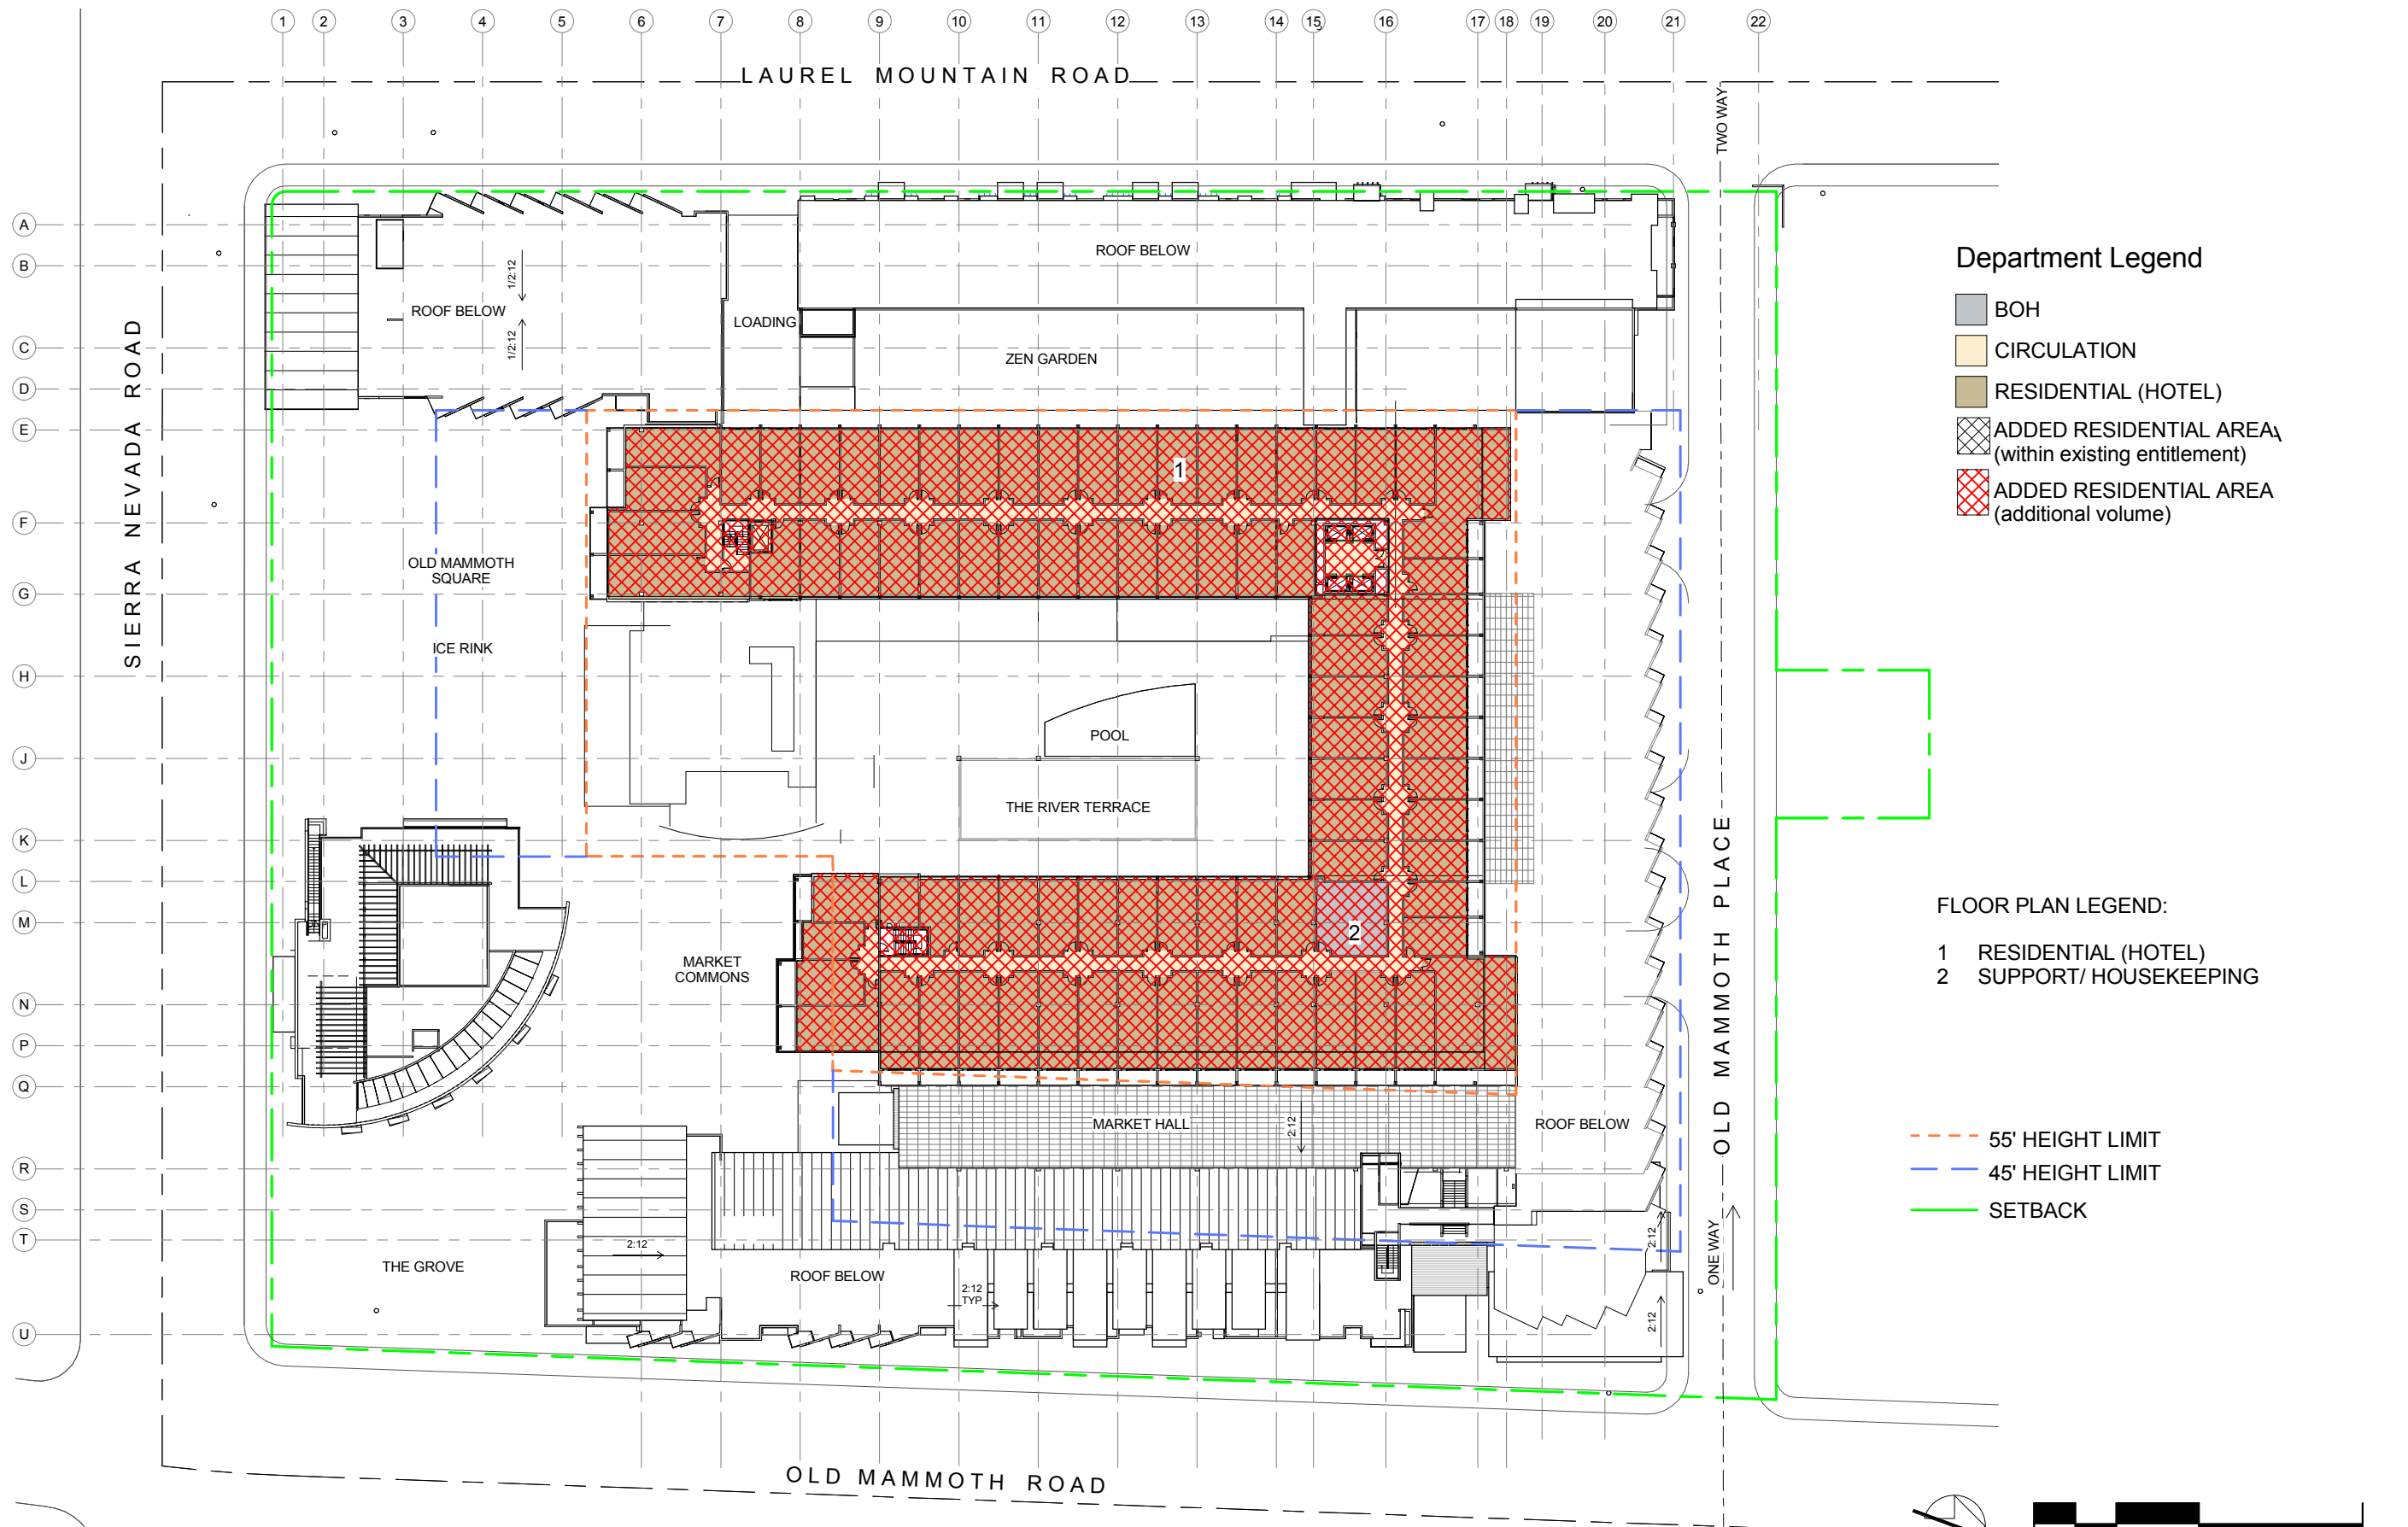

SIXTH FLOOR PLAN

OLD MAMMOTH PLACE

07.17.15

A2.60

bull stockwell allen
ARCHITECTURE + PLANNING + INTERIORS