




K:\01 Mammoth\332-013\ACAD\Tentative 2011\working drawings\TPM 10-001 r6 Exhibits.dwg Apr 25, 2011 - 2:26pm, gpossekin

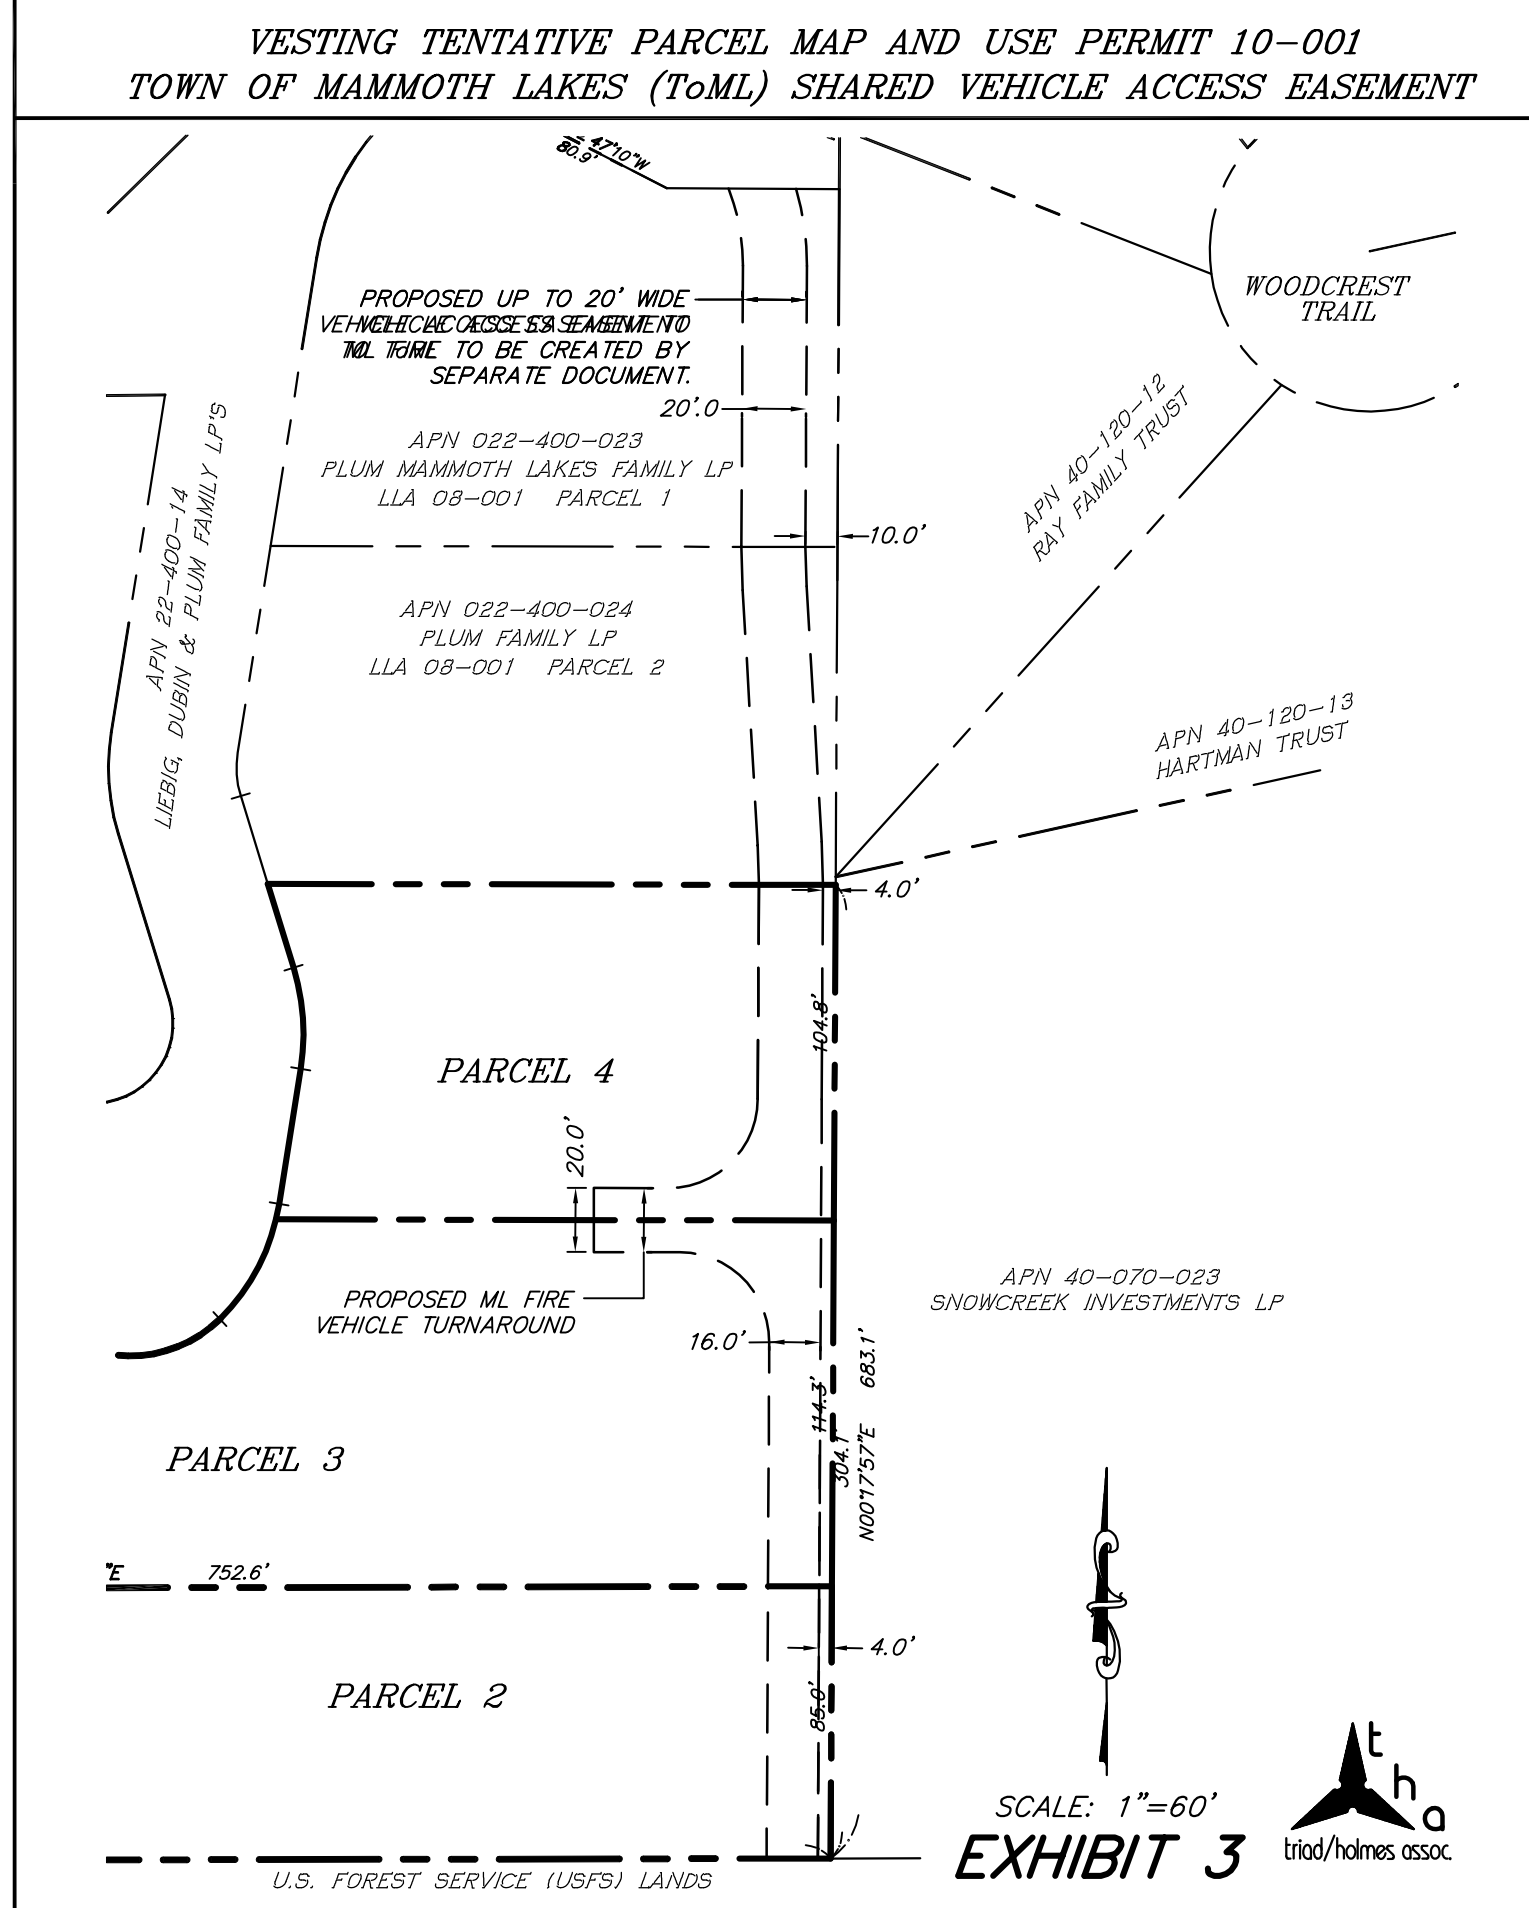


K:\01 Mammoth\332-013\ACAD\Tentative 2011\working drawings\TPM 10-001 r6 Exhibits.dwg Apr 25, 2011 - 2:26pm, gpossekin

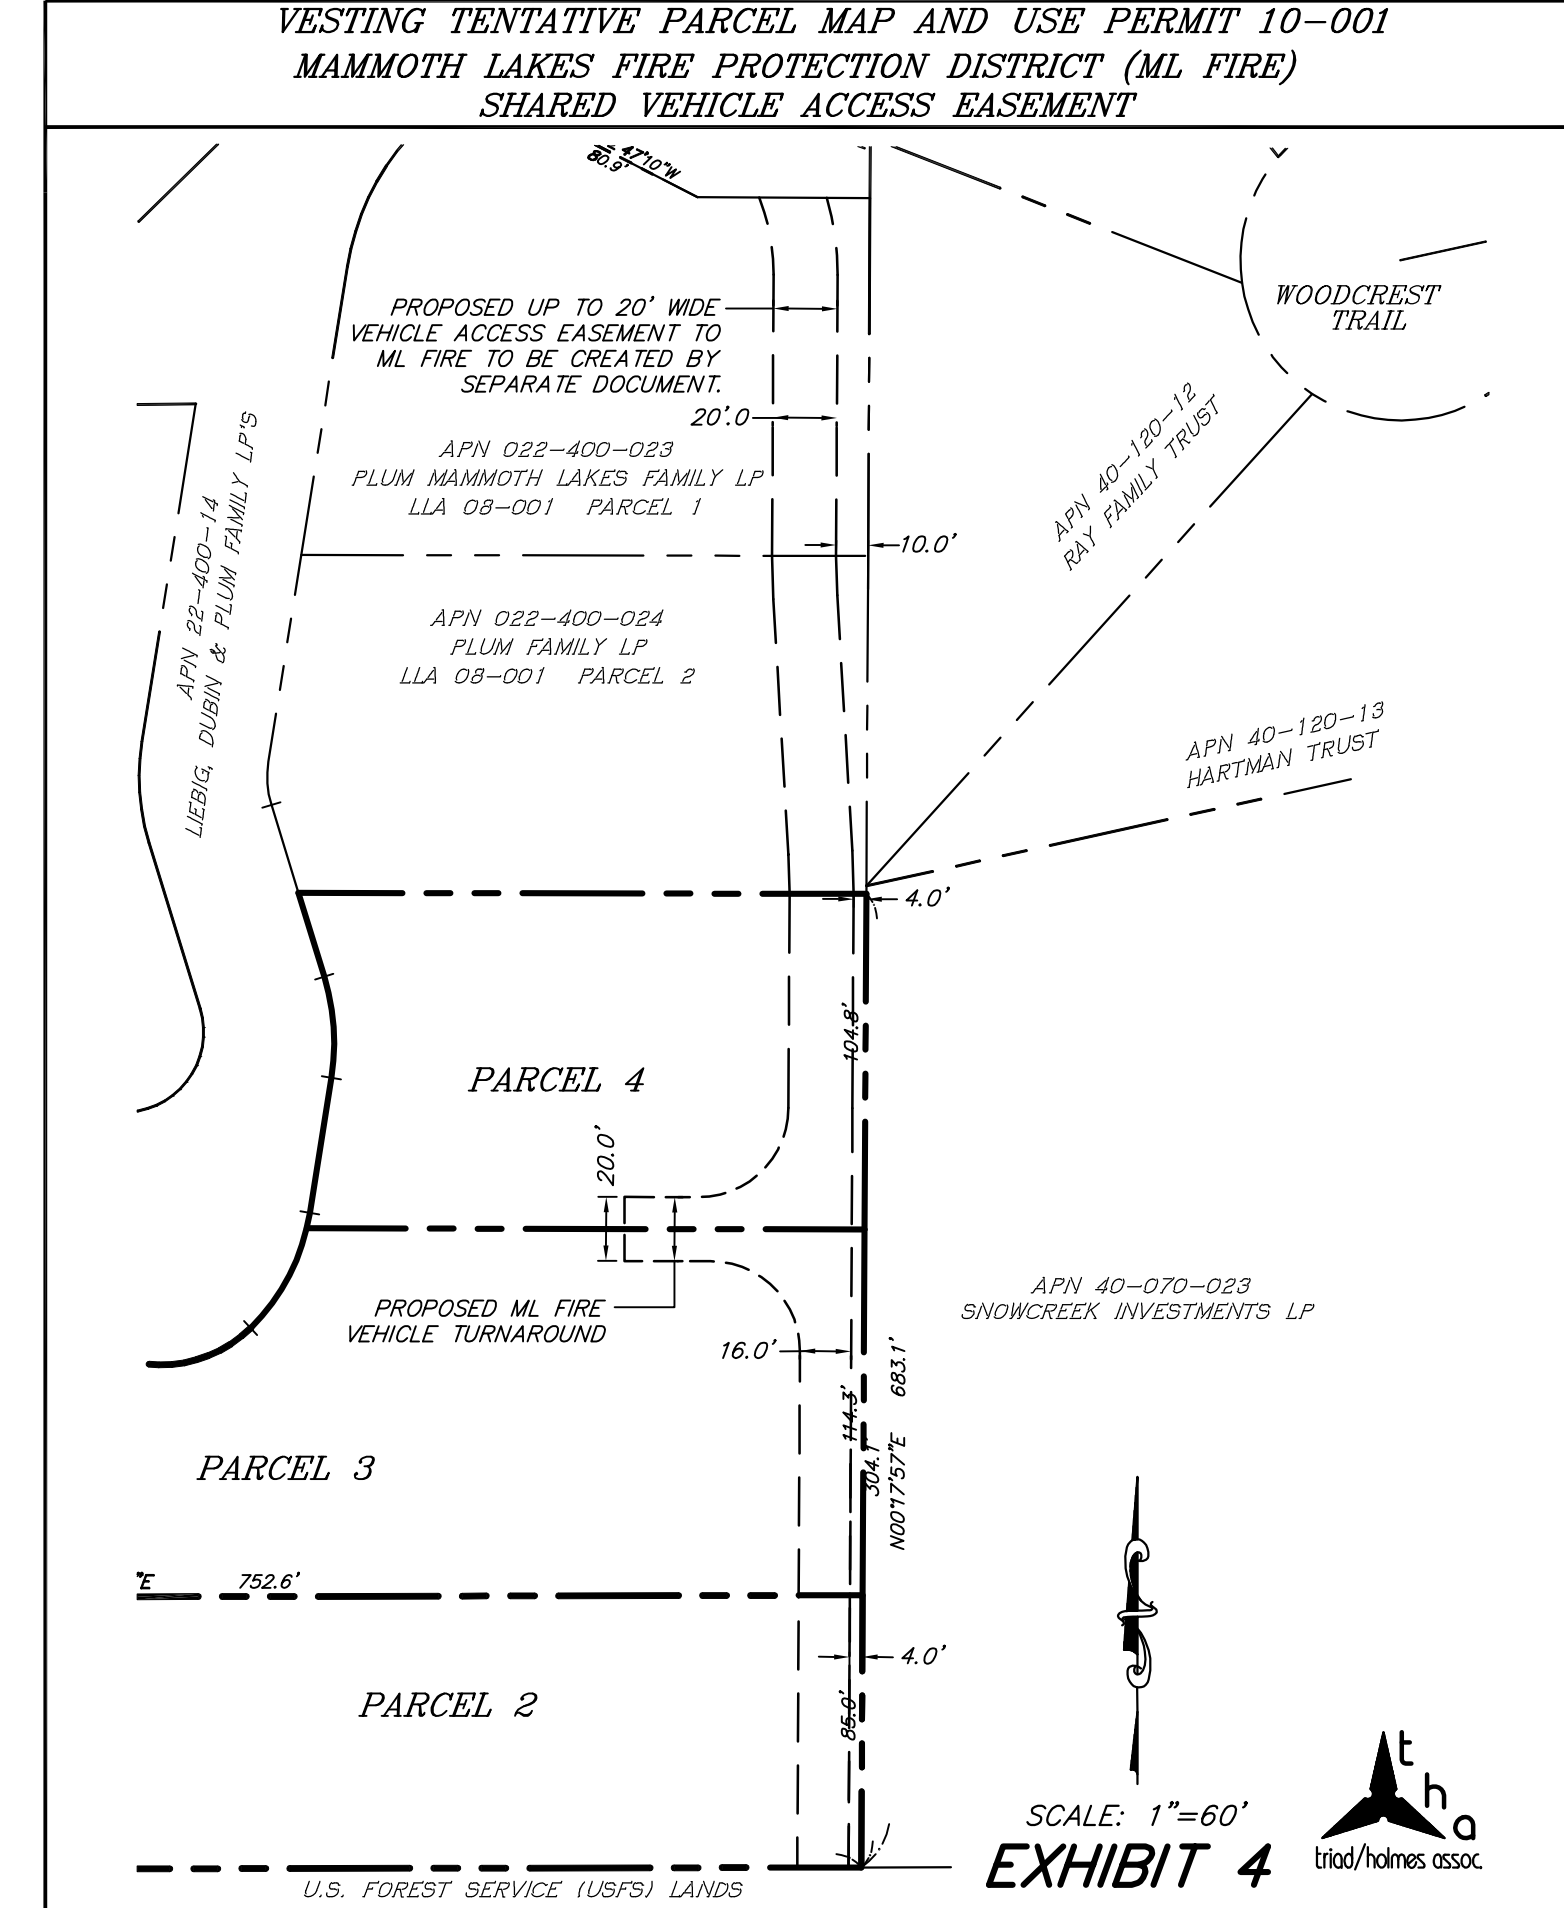


K:\01 Mammoth\332-013\ACAD\Tentative 2011\working drawings\TPM 10-001 r6 Exhibits.dwg Apr 25, 2011 - 2:26pm, gpossekin

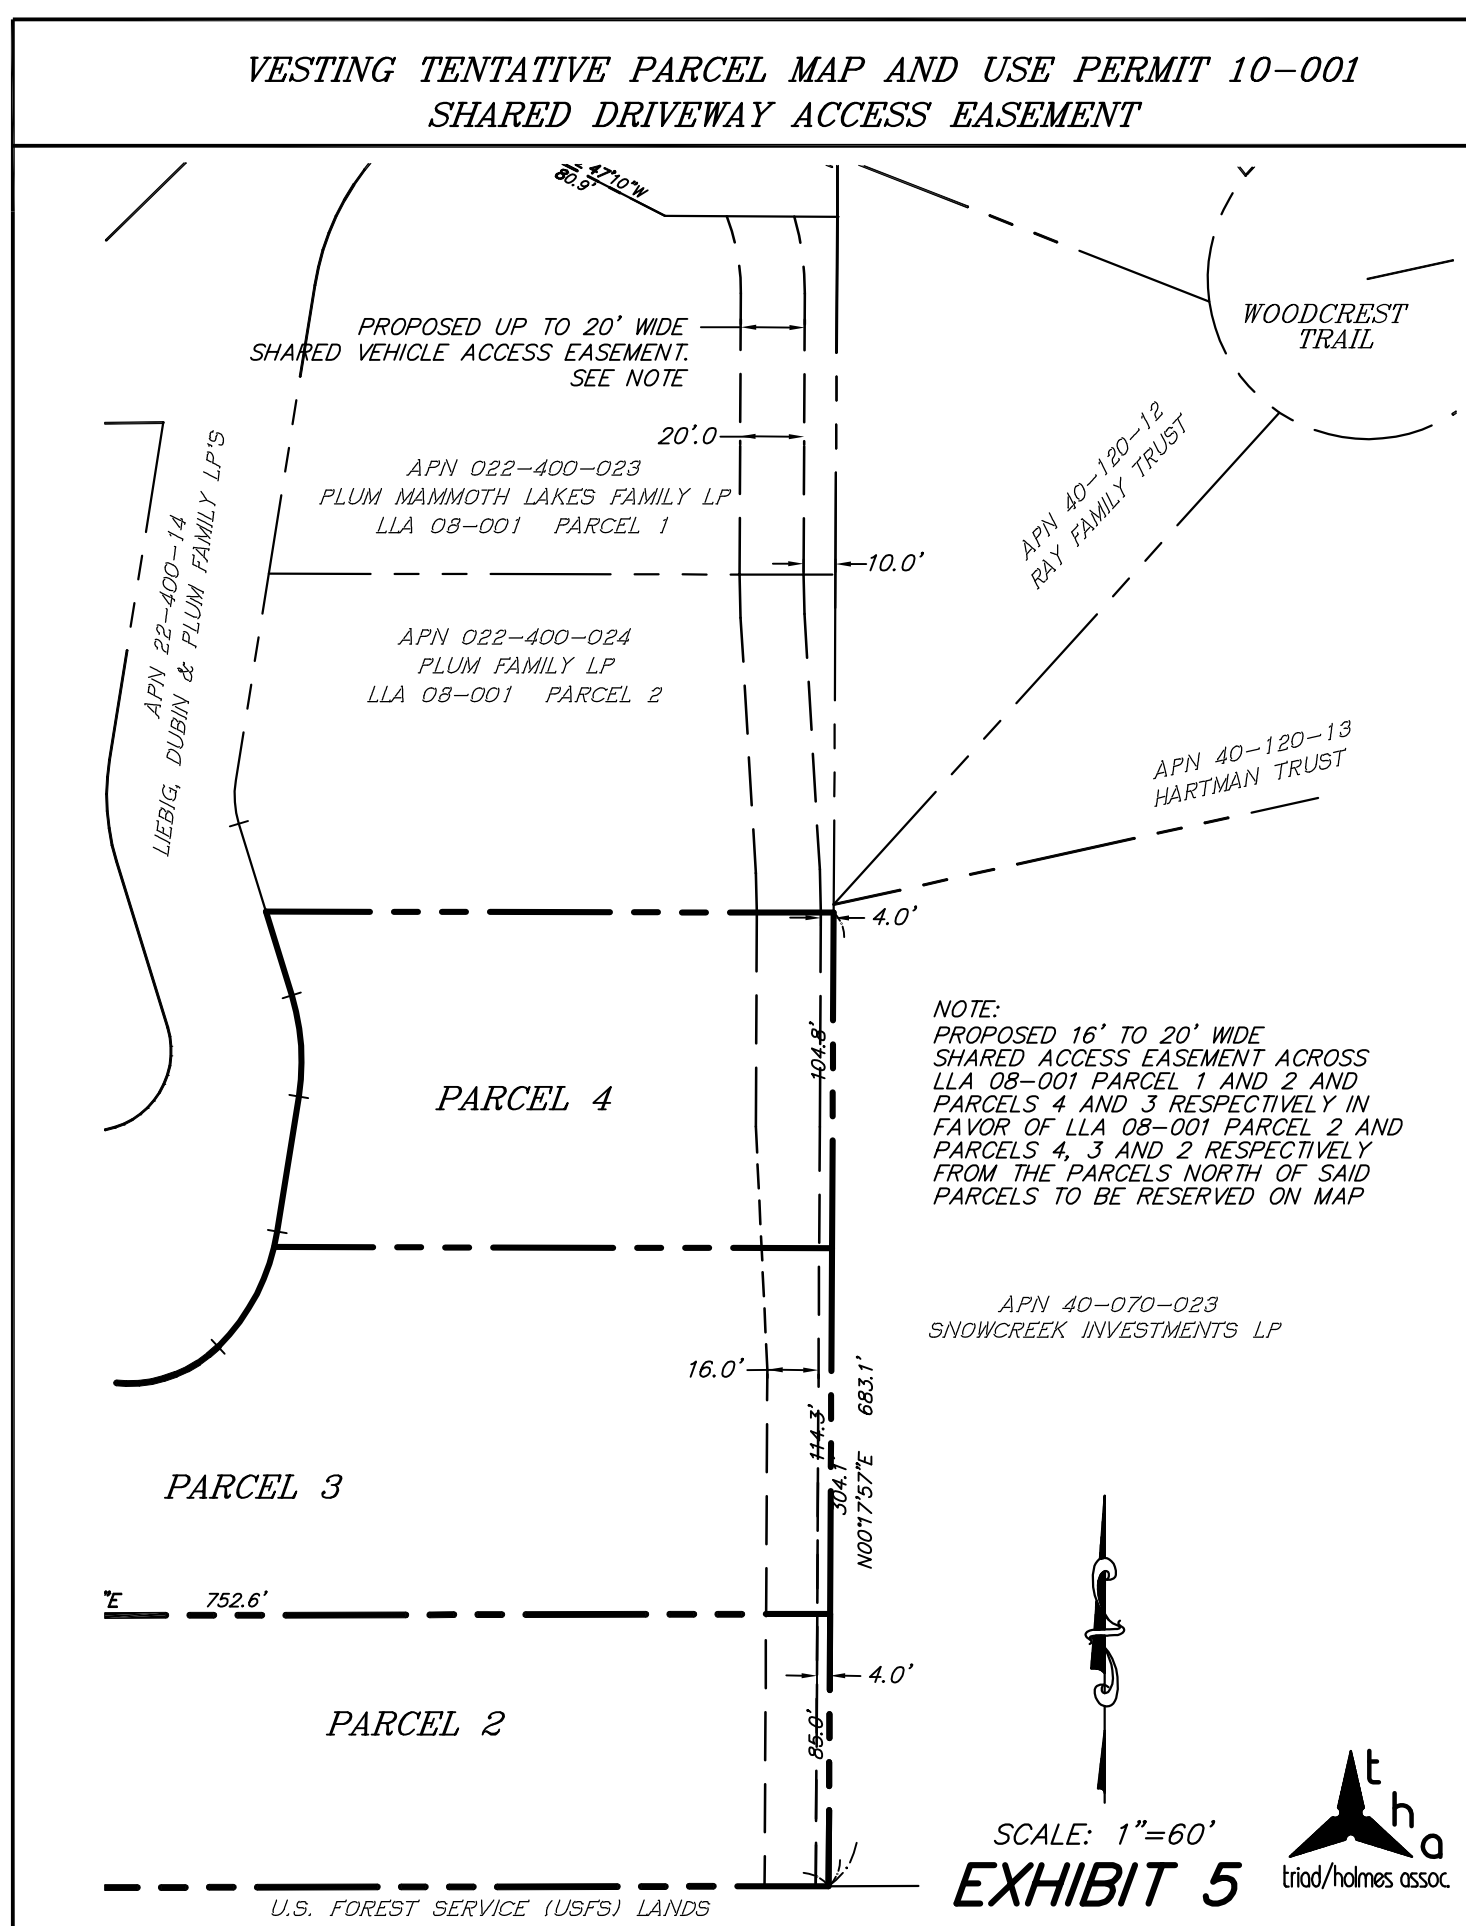

K:\01 Mammoth\332-013\ACAD\Tentative 2011\working drawings\TPM 10-001 r6 Exhibits.dwg Apr 25, 2011 - 2:26pm, gpossekin

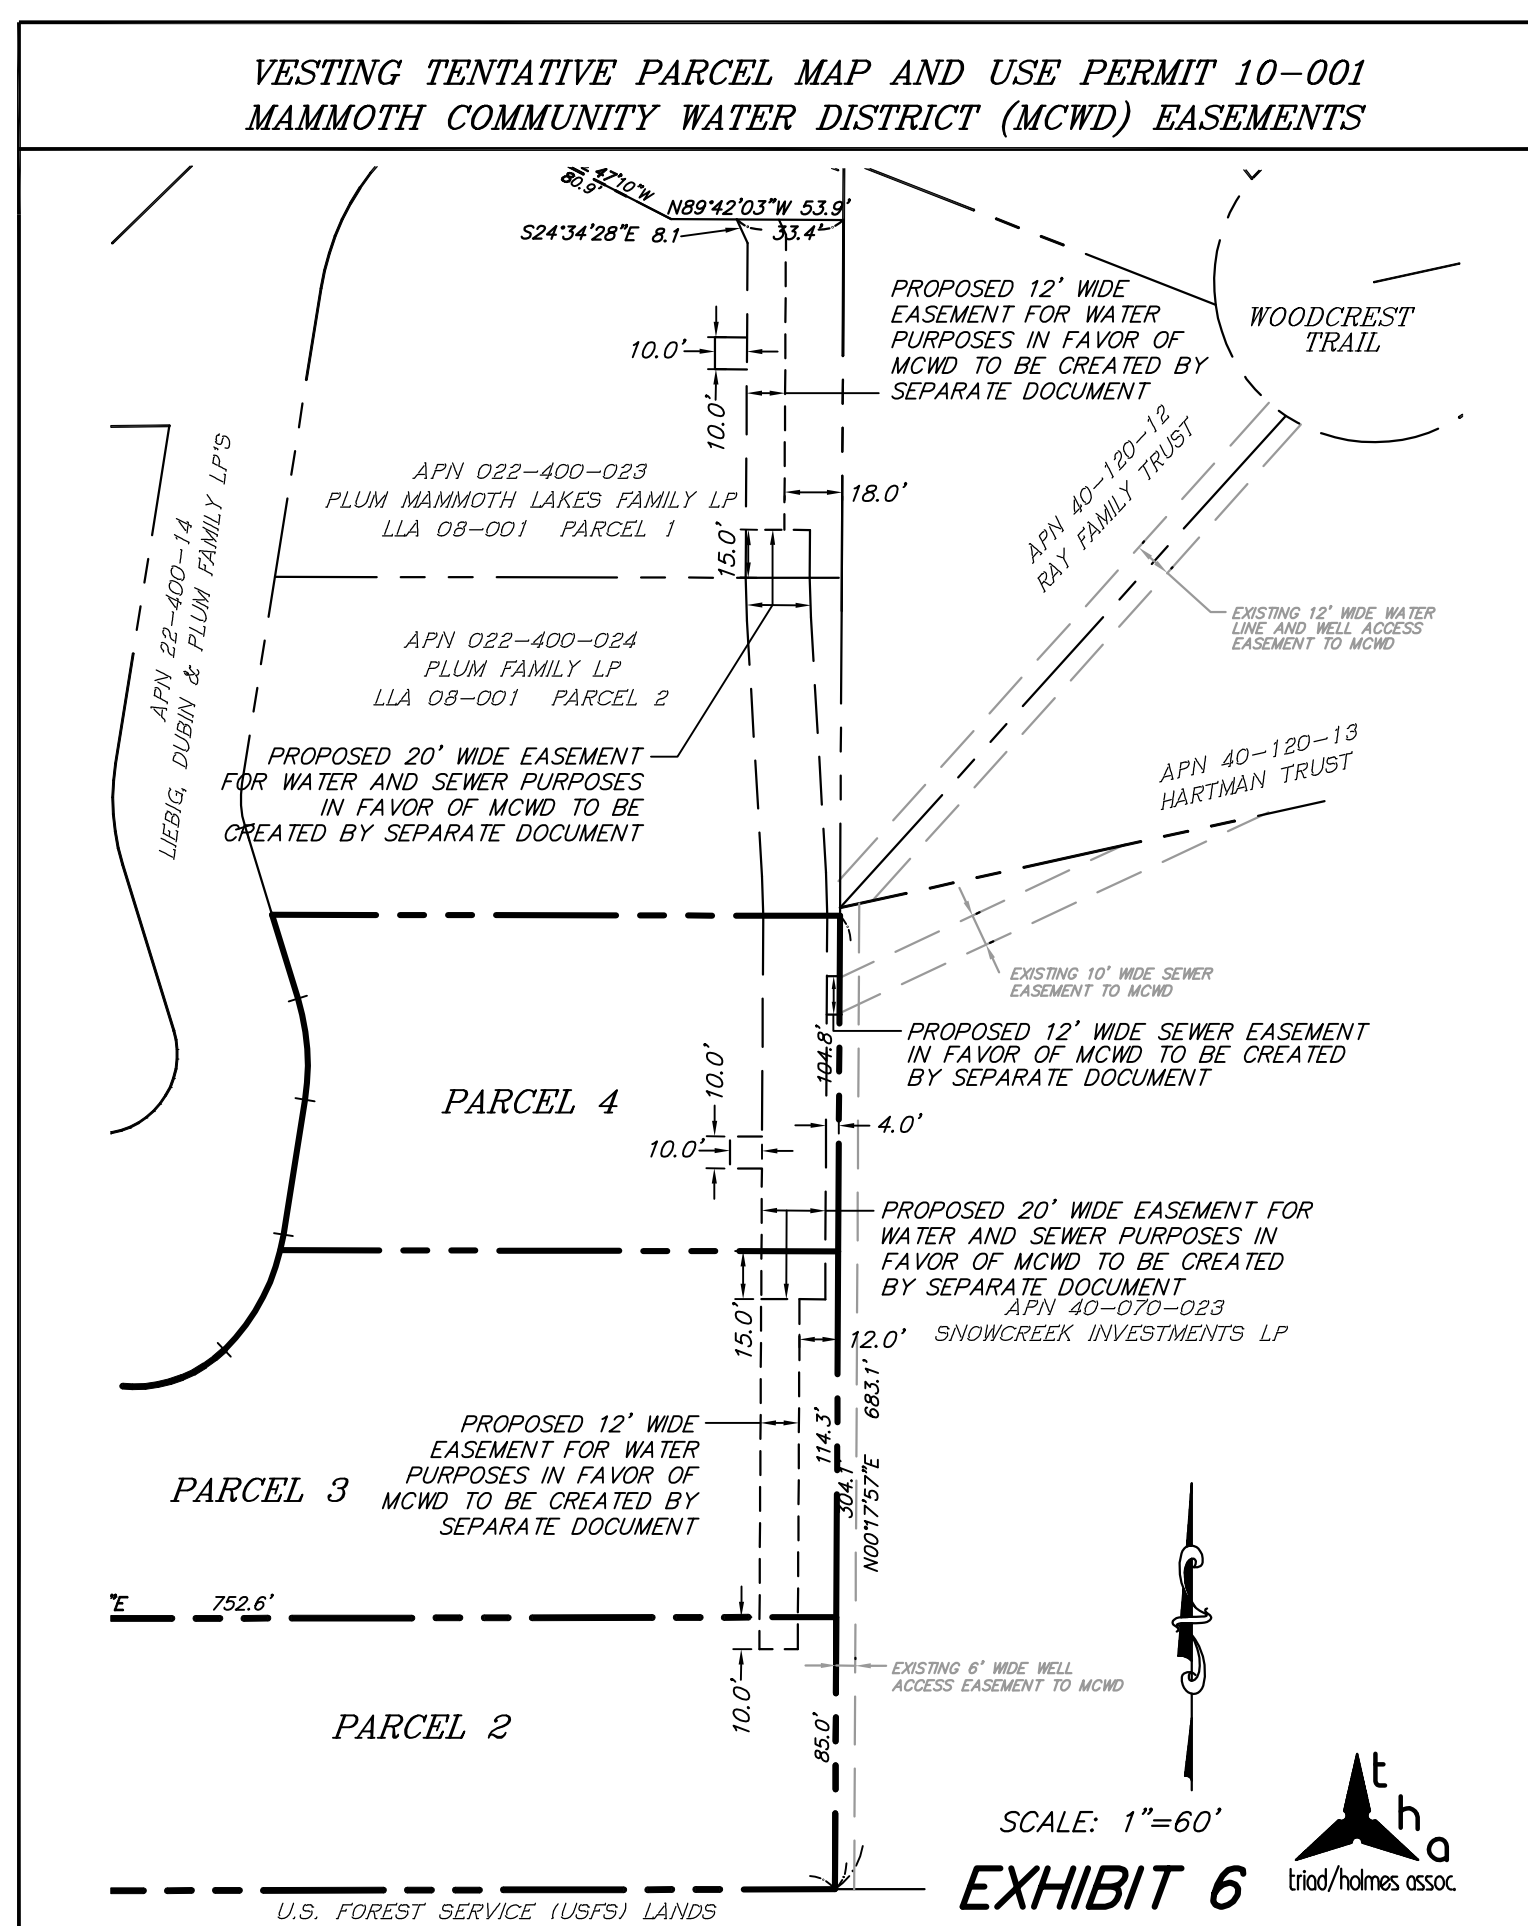

K:\01 Mammoth\332-013\ACAD\Tentative 2011\working drawings\TPM 10-001 r6 Exhibits.dwg Apr 25, 2011 - 2:26pm, gpossekin

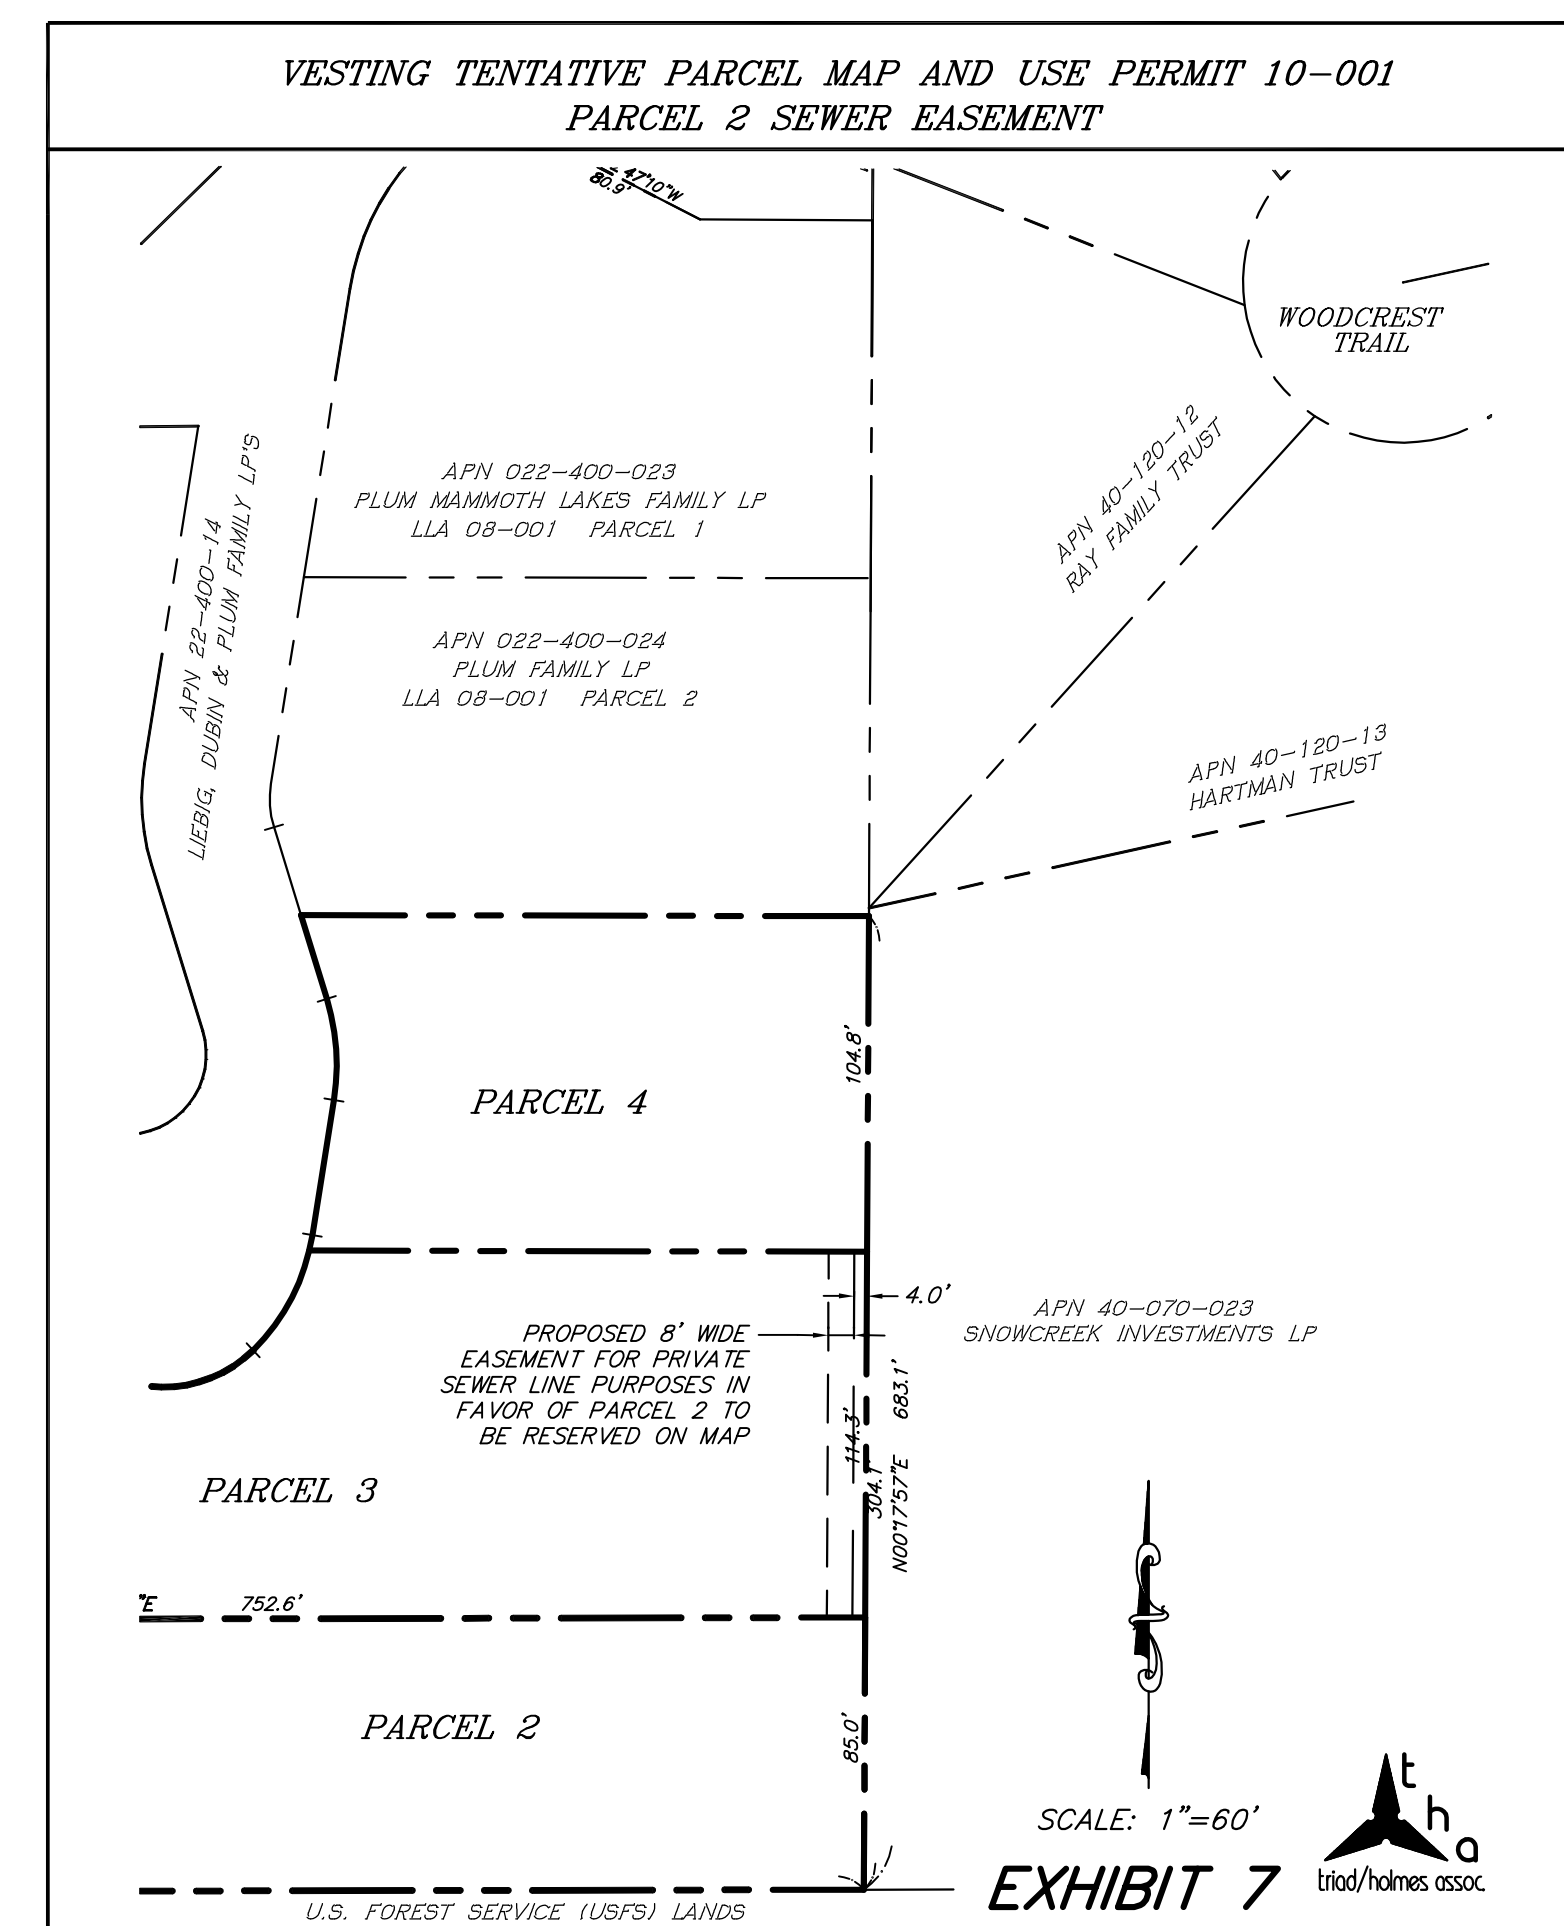

K:\01 Mammoth\332-013\ACAD\Tentative 2011\working drawings\TPM 10-001 r6 Exhibits.dwg Apr 25, 2011 - 2:26pm, gpossekin

EXHIBITS 2-7  
**VESTING TENTATIVE PARCEL MAP AND USE PERMIT 10-001**  
BEING A SUBDIVISION OF LLA PARCEL 3 OF LOT LINE ADJUSTMENT 08-001  
IN THE TOWN OF MAMMOTH LAKES, COUNTY OF MONO, STATE OF CALIFORNIA



post office box 1570  
348 1st street, ste. 202  
MAMMOTH LAKES, CA 93246  
phone (760) 834-7888  
cell (760) 834-5619  
e-mail triad@trihna.com

873 north main st. suite 100  
BISHOP, CA 93514  
phone (760) 932-4214  
cell (760) 932-4214  
e-mail shnp@trihna.com

777 woodside rd. suite a  
REDDWOOD CITY, CA 94061  
phone (505) 566-0216  
fax (505) 566-0268  
e-mail st@trihna.com

513 shoehn avenue, suite c  
NAPA, CA 94558  
phone (707) 251-9170  
fax (707) 251-8108  
e-mail napo@trihna.com

555 chorro st. suite a  
SAN LUIS OBISPO, CA 93405  
phone (805) 368-8868  
fax (805) 544-8932  
e-mail sbo@trihna.com

Copyright (C) 2010 by Triad/Holmes Associates  
All Rights Reserved. This Document is intended only for use on the Project Specified in the Title Block. Any reproduction of this Document or Portion of this Document without the Express Written Consent of Triad/Holmes Associates is Prohibited.

REVISIONS	BY

DATE 04/11/2011  
SCALE 1"=40'  
DRAWN SR  
JOB NO. 332.013  
DWG. TPM 10-001.dwg  
SHEET

**EXHIBIT**  
OF SHEETS