

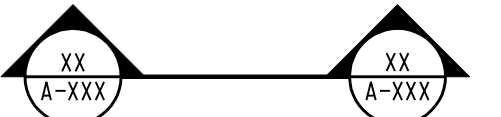


SOUTH HOTEL - East Village
Berner Street
Mammoth Lakes, California
Project Number: 204241.00

Modified TTM Use Permit
AUGUST 10, 2006

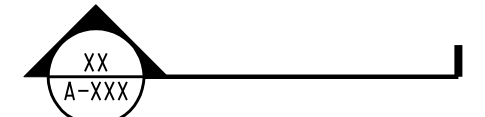

REFERENCE SYMBOLS		ABBREVIATIONS		PROJECT DIRECTORY		VICINITY MAP		DRAWING INDEX	
H			ID INSIDE DIAMETER INCLUDE, INCLUDING INFORMATION INSULATE, INSULATION INTERIOR JAN JANITOR JS JANITOR SINK JOINT KIT KITCHEN L LONG LAM LAMINATE, LAMINATED LAU LAUNDRY LAV LAVATORY LT LIGHT LTG LIGHTING MAS MASONRY MATL MATERIAL MAX MAXIMUM MECH MECHANICAL MED MEDIUM MEMB MEMBRANE MEZZ MEZZANINE MGR MANAGEMENT MFR MANUFACTURE, MANUFACTURE MH MANHOLE MIN MINIMUM, MINUTE MSC MISCELLANEOUS MTO MOUNTED MTL METAL MVB MOVABLE N NORTH NC NOT IN CONTACT NUMBER NO NOM NOMINAL NTS NOT TO SCALE OC OUT CENTER OH OVERHEAD OD OUTSIDE DIAMETER OPNG OPENING OPP OPPOSITE ORD OVERFLOW ROOF DRAIN OTS OPEN TO STRUCTURE ABOVE PBD PARTICLEBOARD PC PRECAST PD PLANTER DRAIN PERP PERPENDICULAR PLAM PLASTIC LAMINATE PLAS PLASTER PLY PLYWOOD PNL PANEL PL PROPERTY LINE PR PAR PRK PARKING PROP PROPERTY PT PAINT, POINT, PRESSURE TREATED PARTITION QT QUARRY TILE R RADIUS, RISER RCP REFLECTED CEILING PLAN RD ROOF DRAIN, ROAD REF REFER TO, REFERENCE REFR REFRIGERATOR REINF REINFORCED, REINFORCING REQD REQUIRED REV REVISED, REVISION RFG ROOFING RM ROOM RO ROUGH OPENING RT RIGHT S SOUTH SC SOLID CORE SCHED SCHEDULE SD STORM DRAIN SECT SECTION SGL SINGLE SHT SHEET SHTHG SHEATHING SIM SIMILAR SPEC SPECIFICATION SPKLR SPRINKLER SPKR SPEAKER SQ SQUARE SS SERVICE SINK SST STAINLESS STEEL STC SOUND TRANSMISSION CLASS STD STANDARD STL STEEL STOR STORAGE STRUCT STRUCTURAL SUSP SUSPENDED T TREAD T&G TONGUE AND GROOVE TEL TELEPHONE TEMP TEMPERATURE, TEMPORARY TER TERRAZZO THK THICK, THICKNESS TMPT TEMPERED TO TOP OF TSTAT THERMOSTAT TV TELEVISION TYP TYPICAL UGND UNDERGROUND UNFIN UNFINISHED UNON UNLESS OTHERWISE NOTED VERT VERTICAL VEST VESTIBULE VNR VENEER VR VAPOR RETARDER VWC VINYL WALLCOVERING W WEST, WIDE W/ WITH WO WITHOUT WC WATER CLOSET, WALLCOVERING WO WOOD WH WALL HYDRANT WP WEATHERPROOF, WATERPROOF, WATERPROOFING, WORK POINT WR WEIGHT WWF WELED WIRE FABRIC XMF TRANSFORMER YD YARD	OWNER INTRASTAR MAMMOTH LLC - RENO OFFICE 6900 SOUTH MACARRAN BOULEVARD RENO, NV 89509 T: 775.332.1200 F: 775.332.1899 CONTACT: CHRIS VOLLAN					

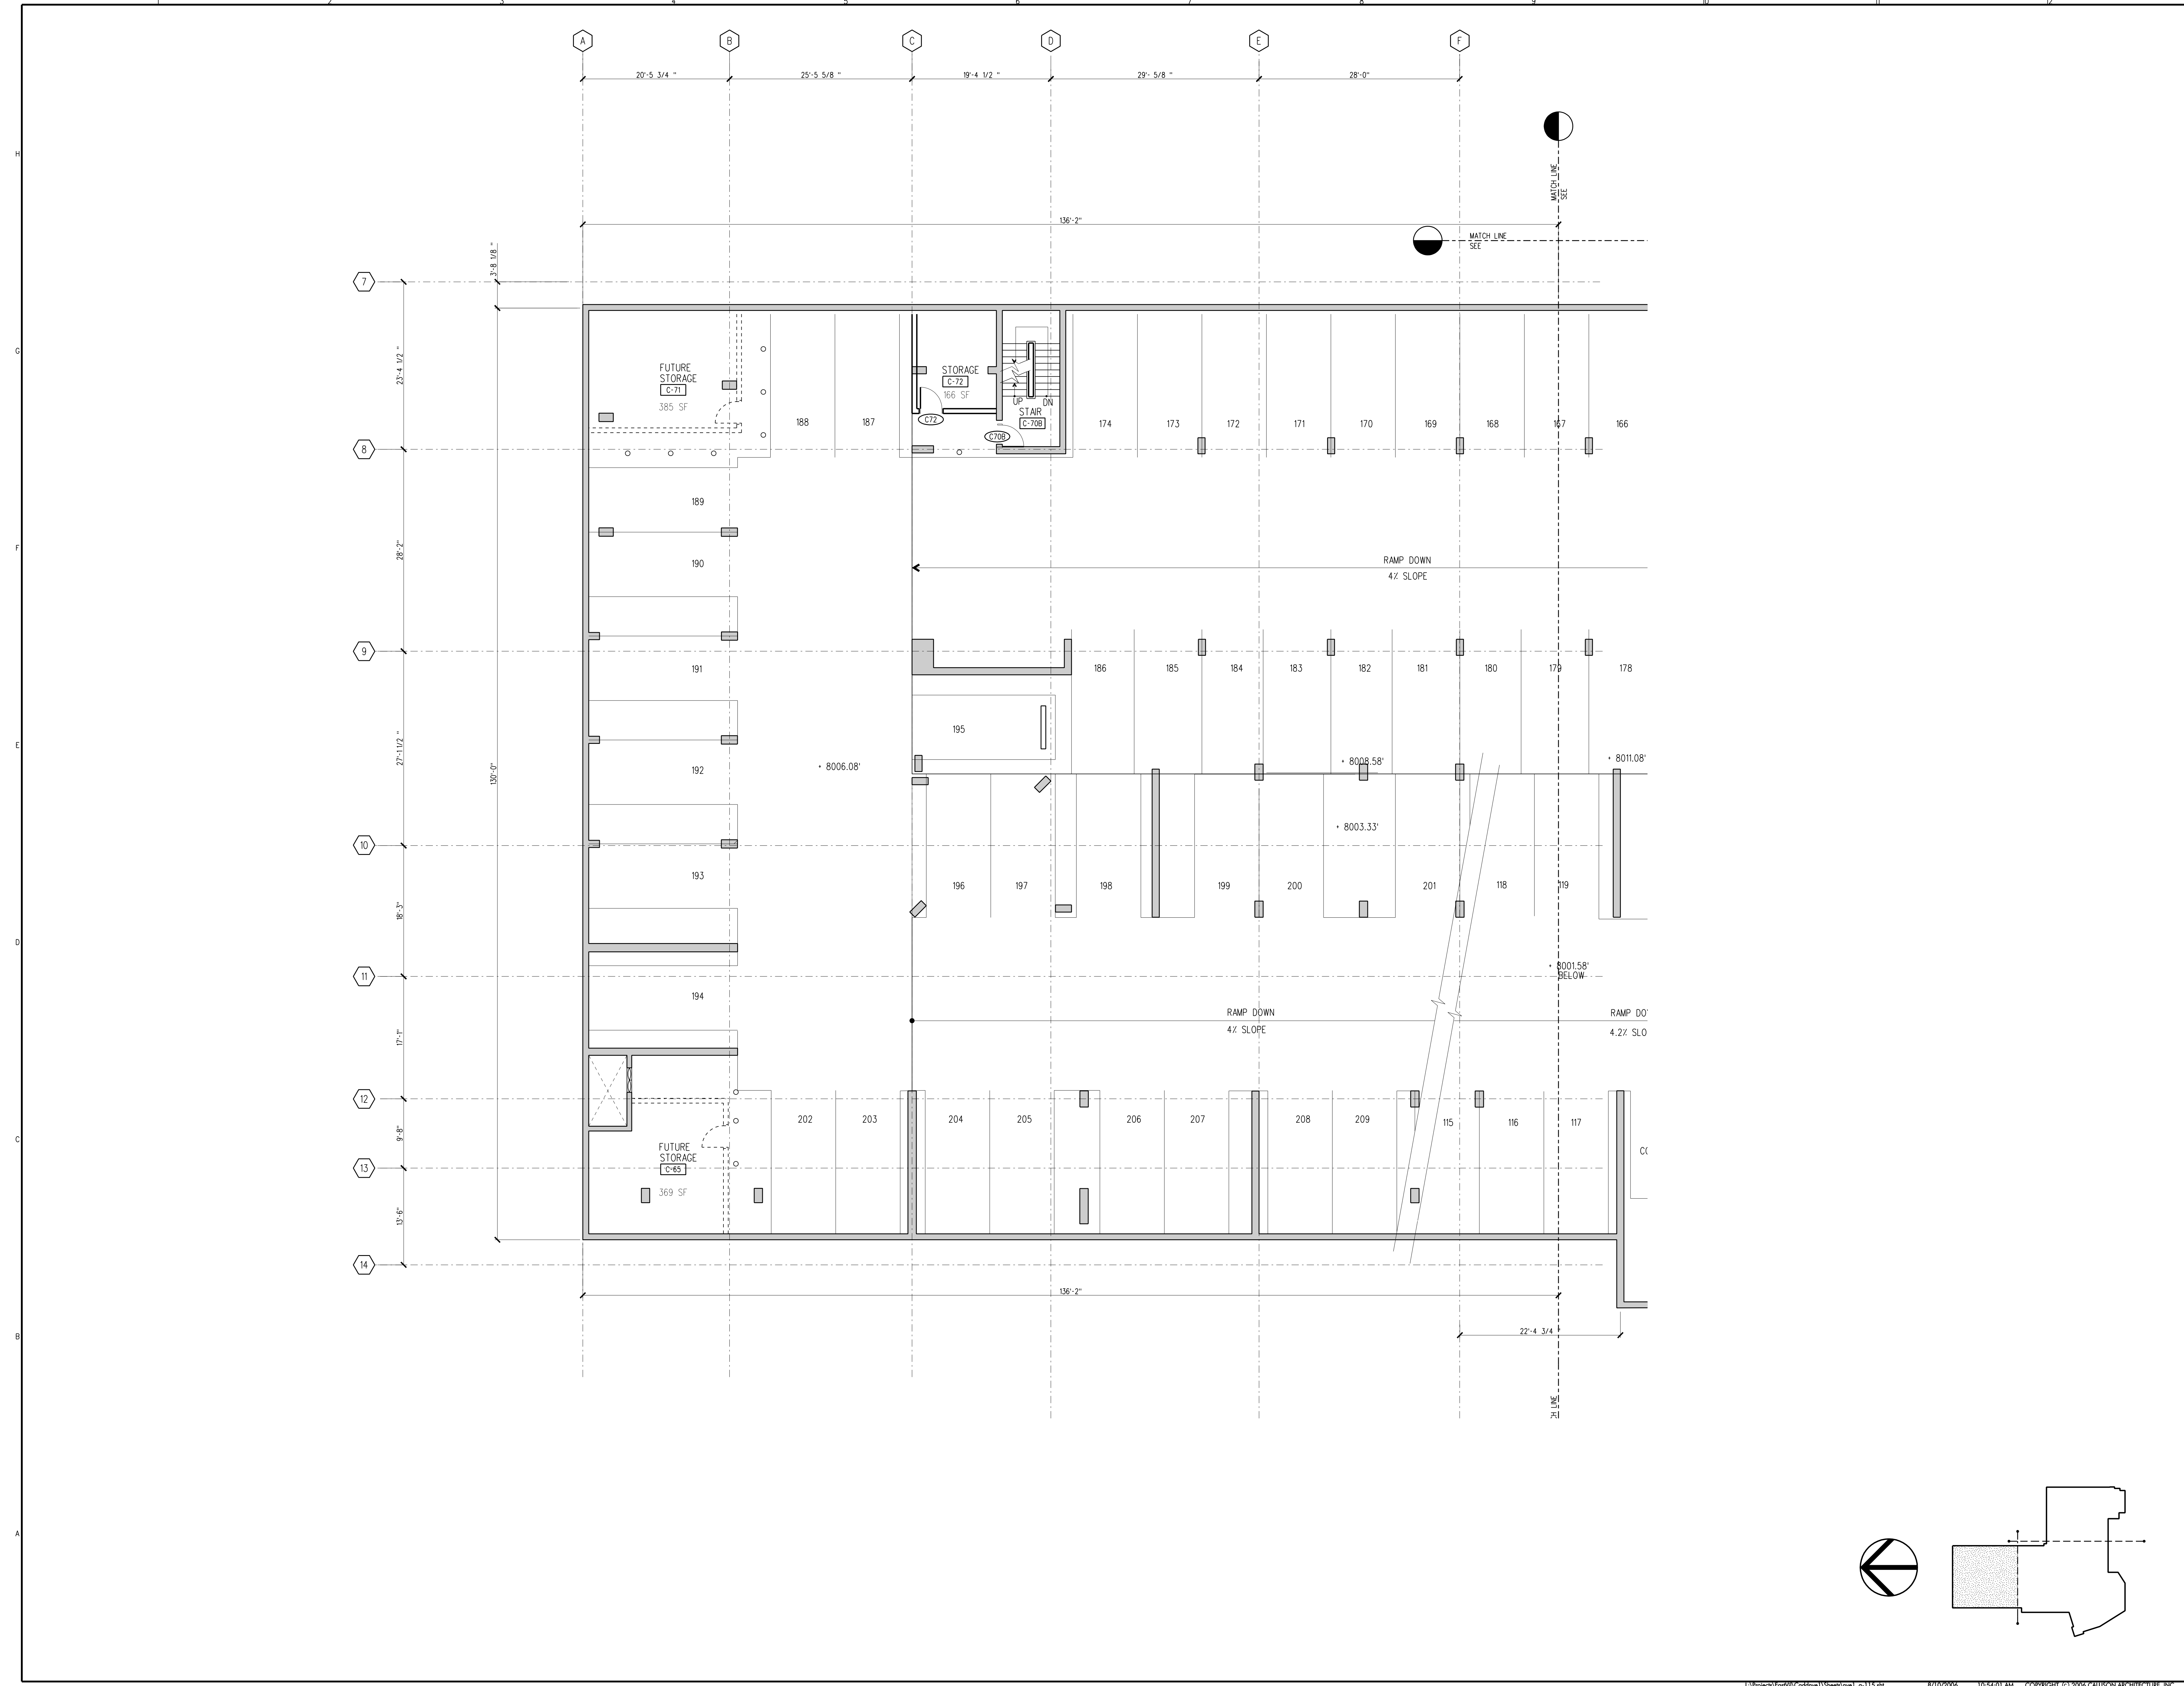

OWNER:
Minaret Development Inc.
587 Old Mammoth Lakes Road
Mammoth Lakes, CA 93546-2789
T 760 924 8188
F 760 924 0060

Intrastar Mammoth, LLC

CALLISON
CALLISON ARCHITECTURE, INC.
1420 Fifth Avenue #2400
Seattle, Washington 98101-2343
T 206 623 4848
F 206 623 4625
www.callison.com

**SOUTH HOTEL
EAST VILLAGE**
MINARET BLVD.
MAMMOTH LAKES, CALIFORNIA

PROJECT # 204241.00

ISSUED / REVISED DATE
MODIFIED TTM- 8/10/08
USE PERMIT SUBMITTAL

DESIGN DEVELOPMENT SET

**FLOOR PLAN - PARKING
LEVEL 'C' - NORTH
PHASE ONE**

A-1.15

